



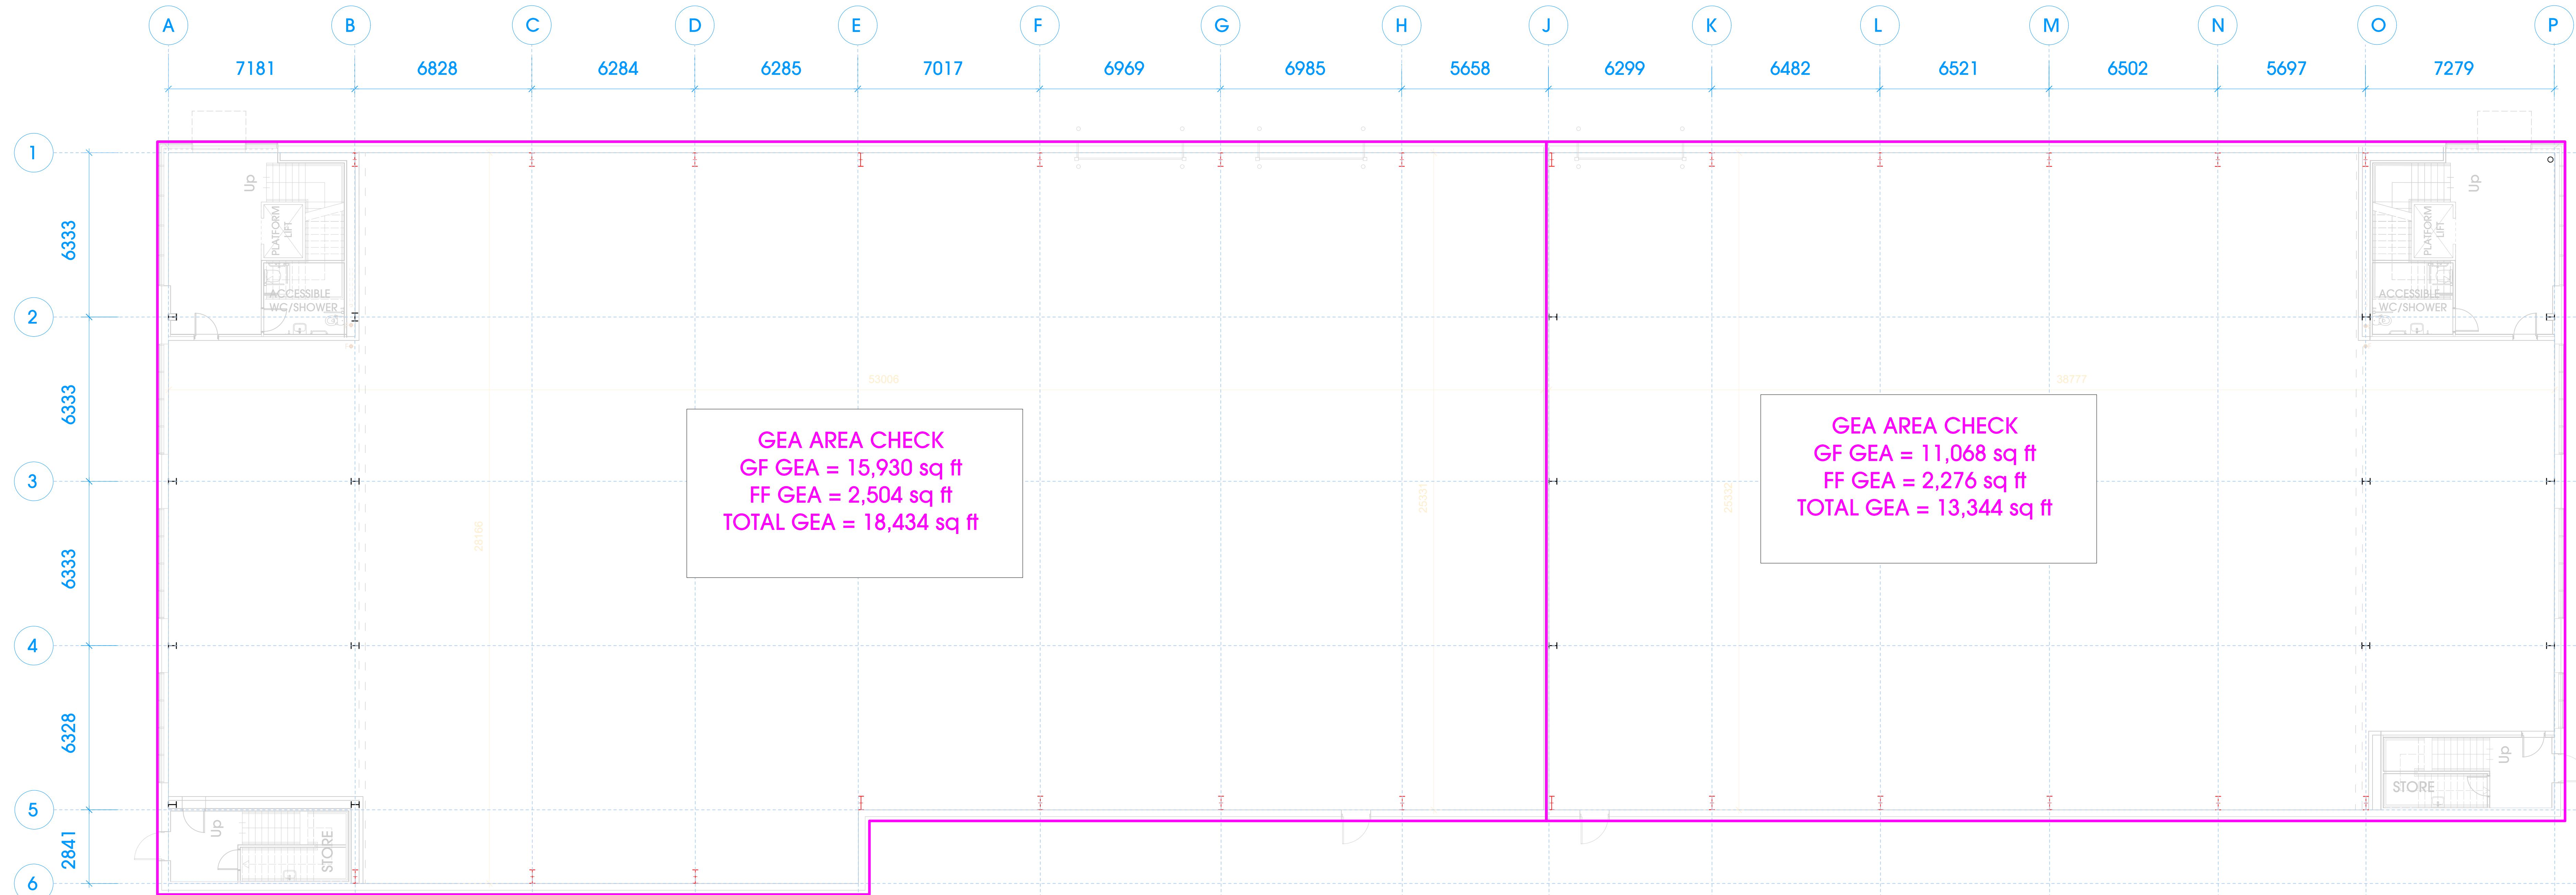

2 UNIT 4/5 GROUND FLOOR
Scale: 1:100

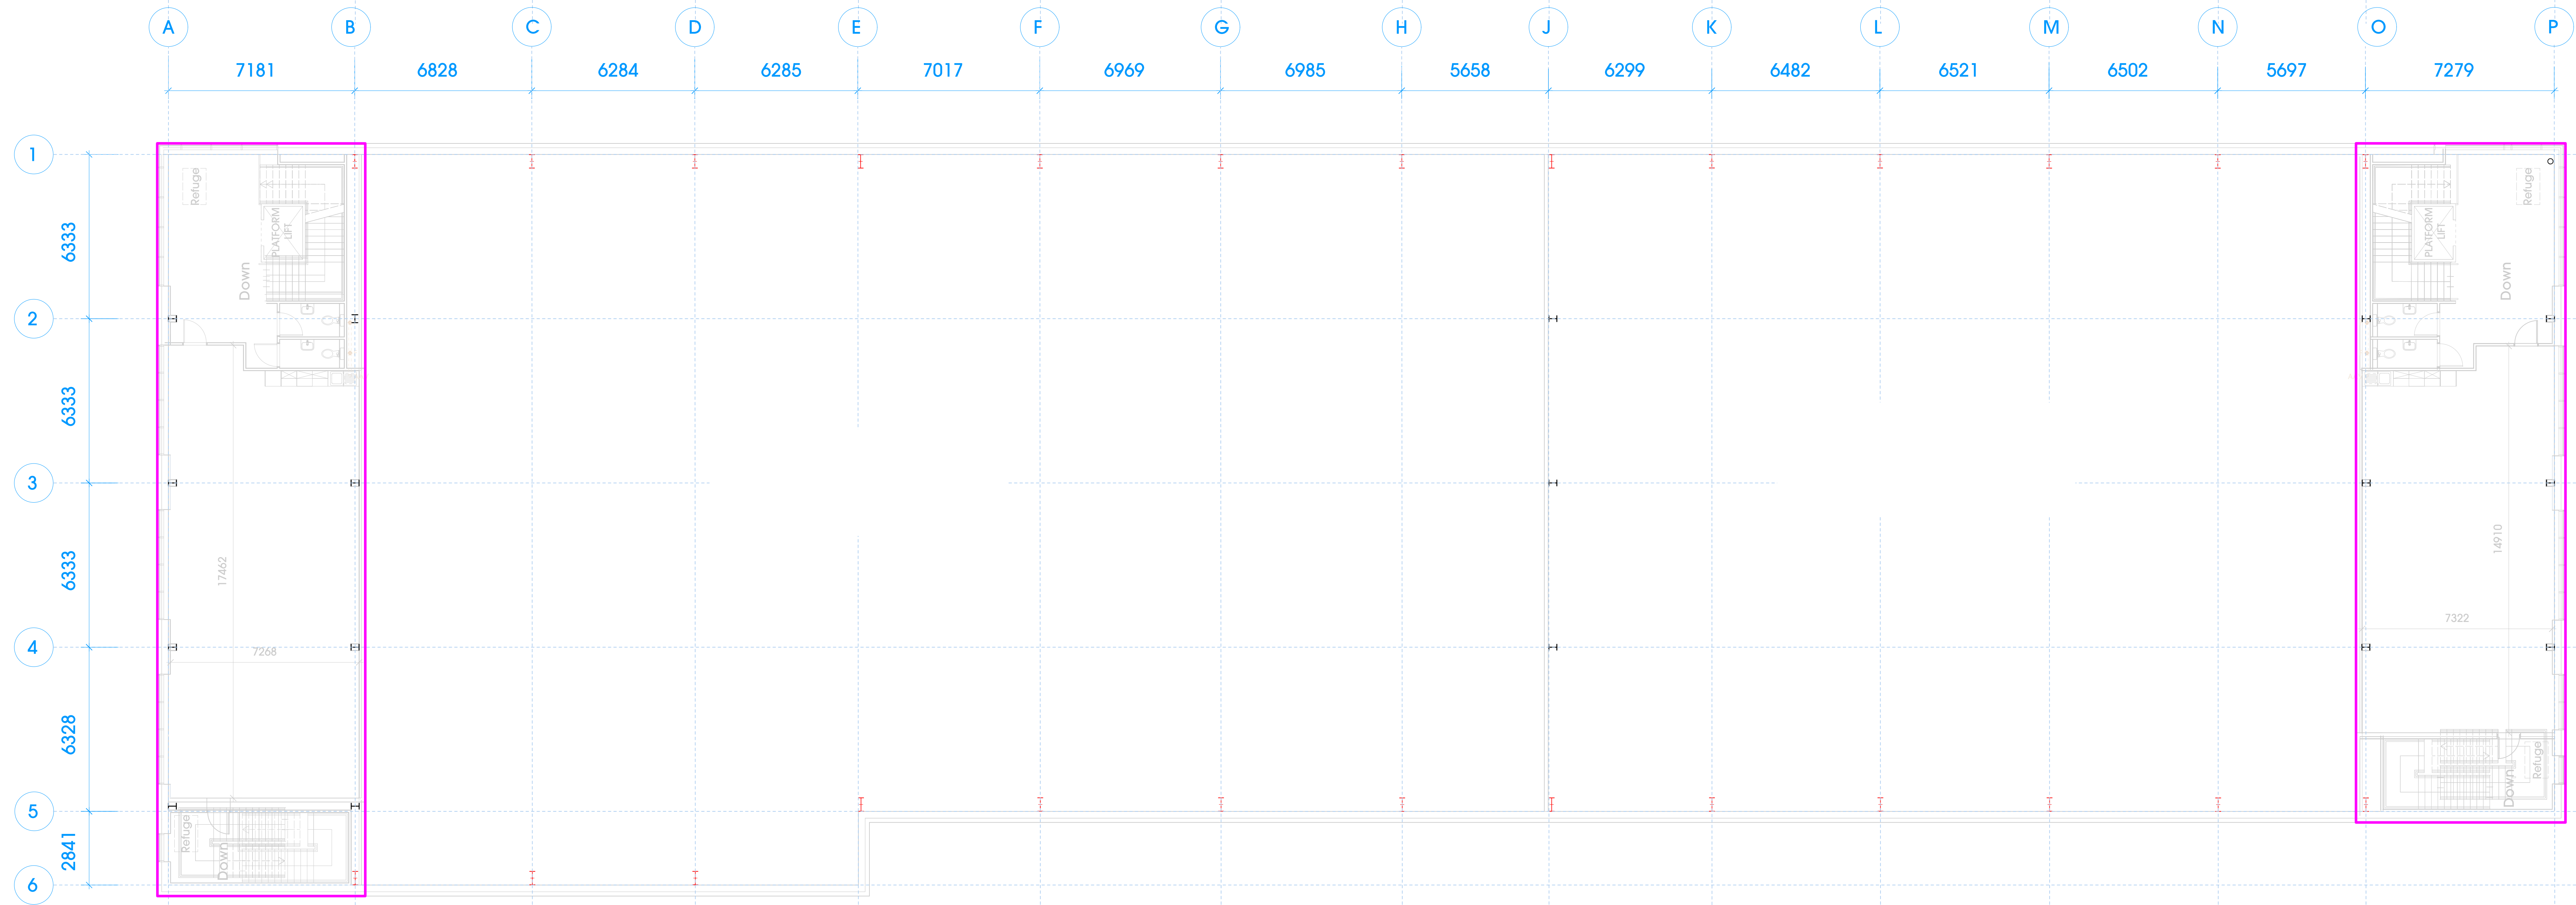

1 UNIT 4/5 FIRST FLOOR
Scale: 1:100

UNIT 4/5