


DO NOT SCALE - IF IN DOUBT, ASK

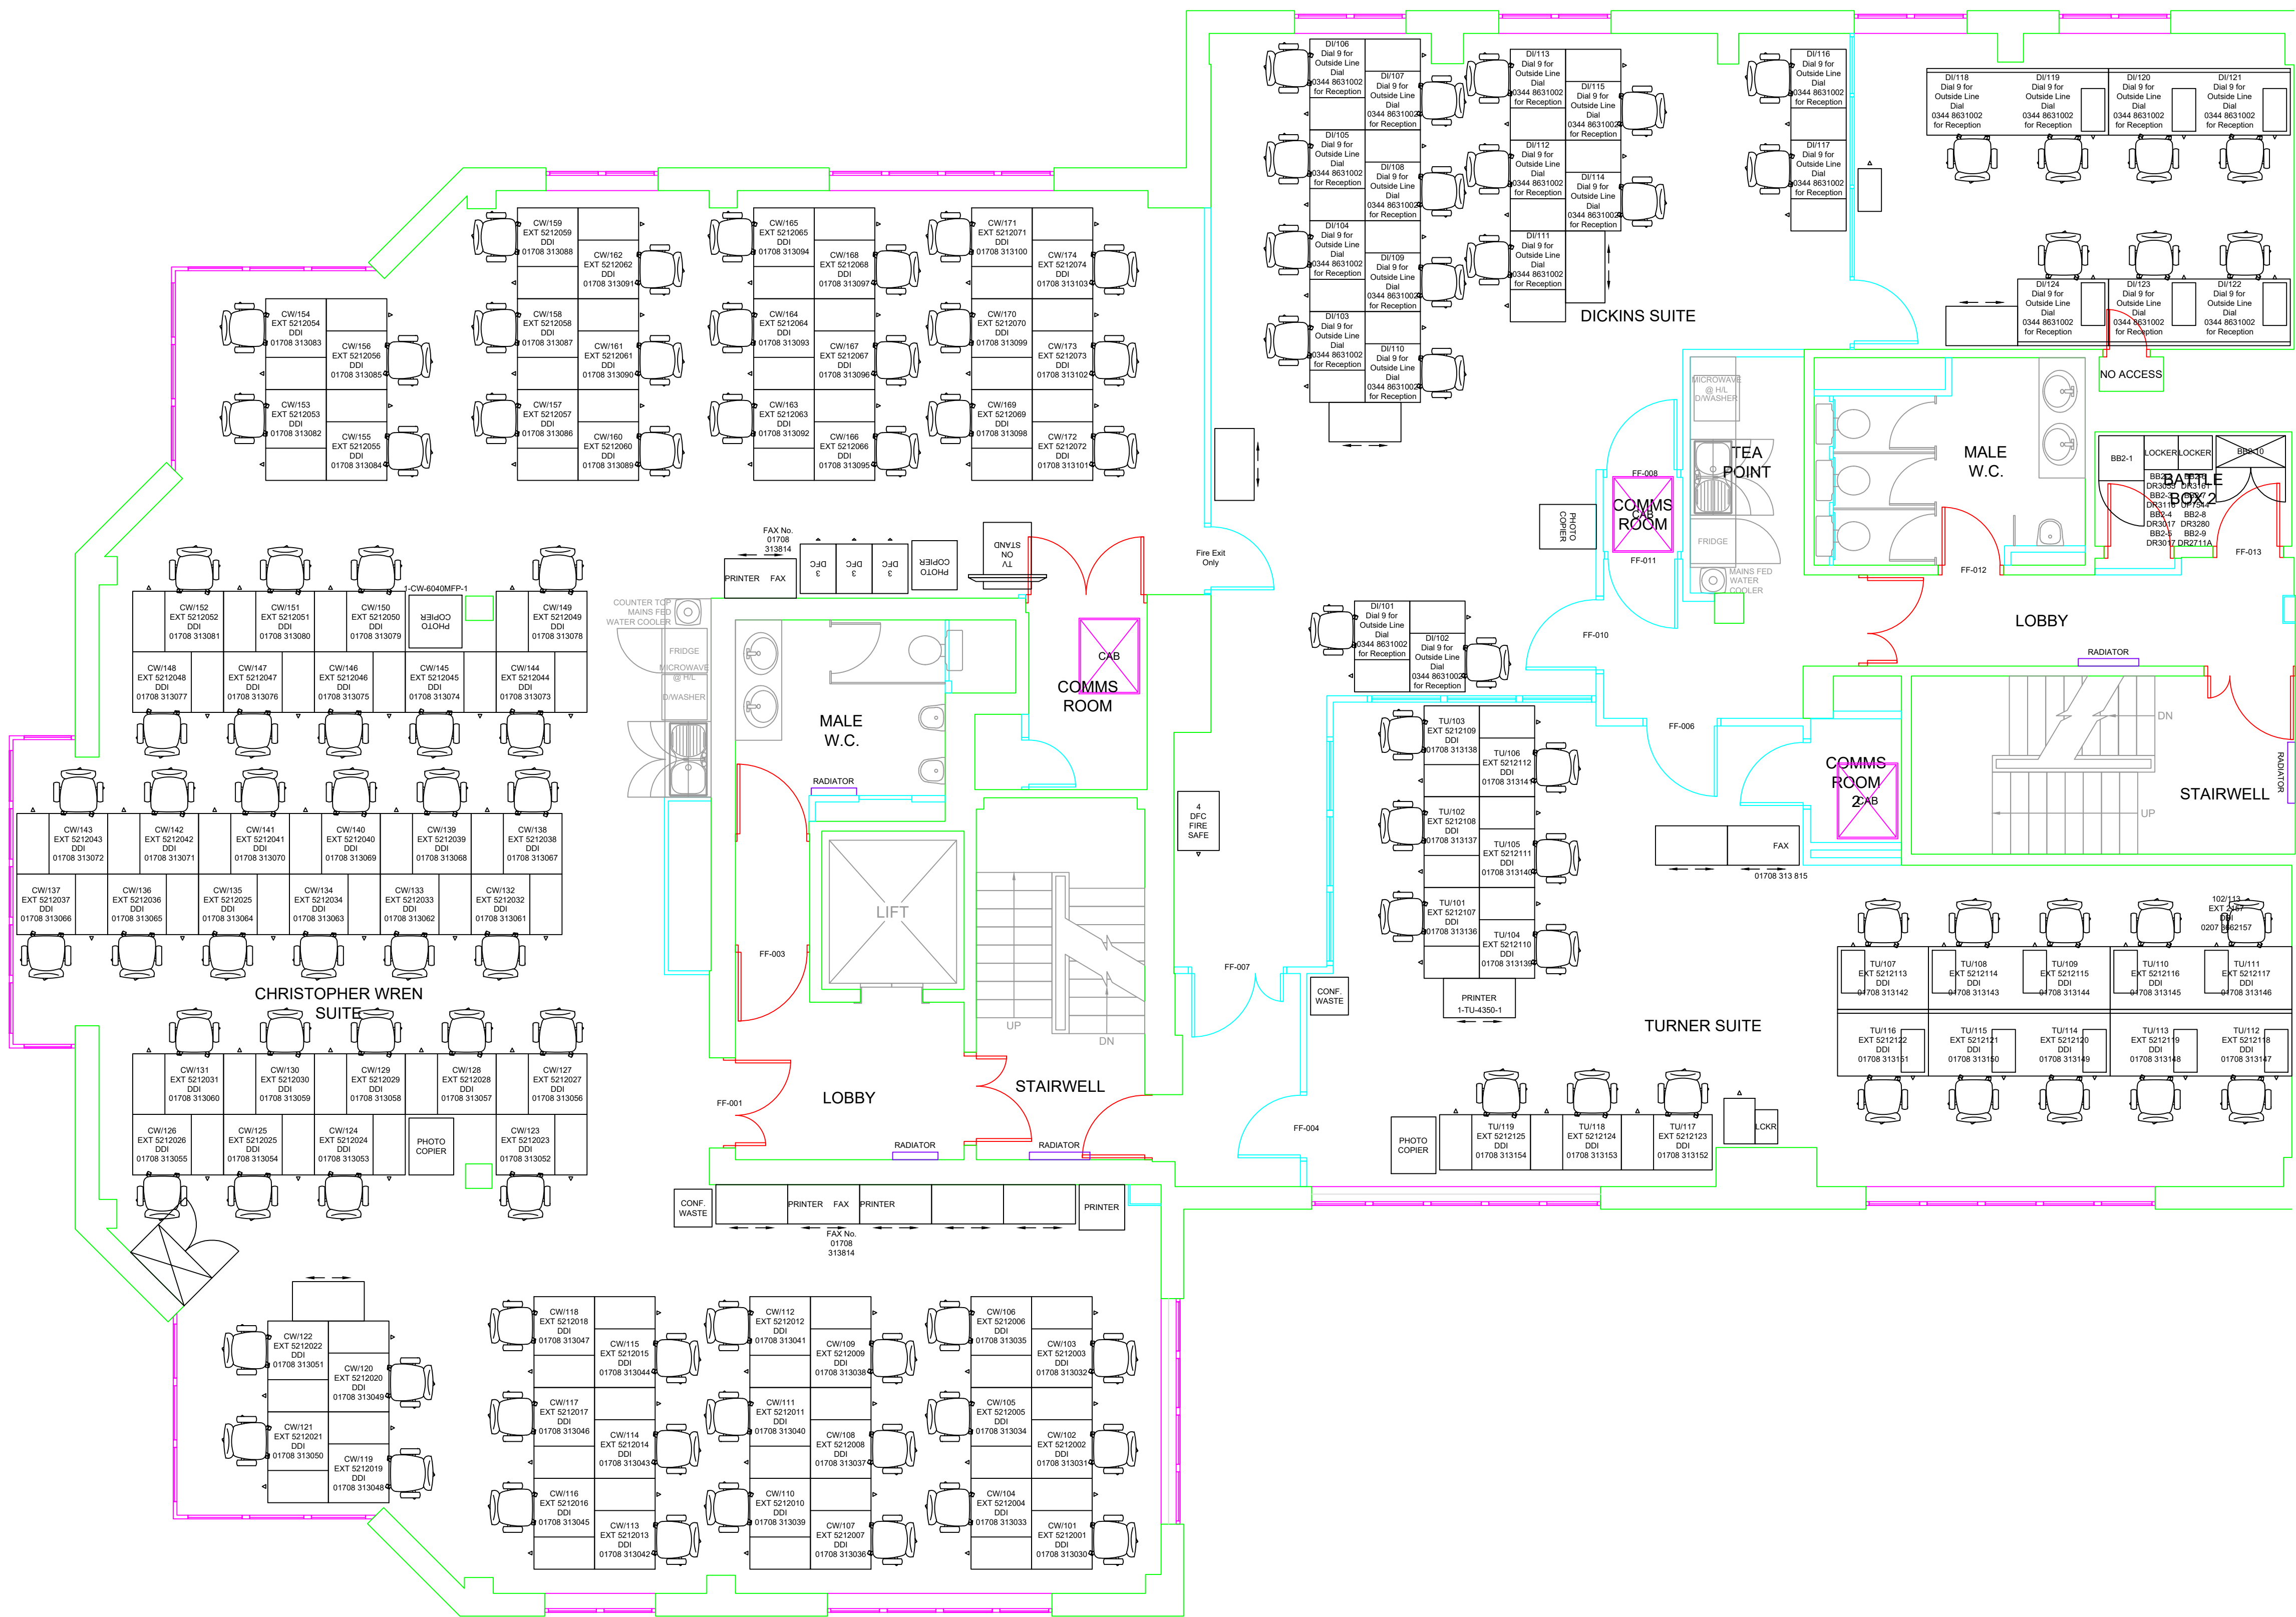

Revision Date Description By

THIS DRAWING MUST NOT, WITHOUT THE CONSENT OF DAISY GROUP, BE SHOWN TO ANY PERSON NOT EMPLOYED BY THE RECIPIENT, OR BE COPIED OR USED FOR THE PURPOSES OF MANUFACTURING ANY ARTICLE SHOWN IN THIS DRAWING. THIS DRAWING, TOGETHER WITH ANY COPIES MADE BY THE RECIPIENT, SHALL BE RETURNED TO DAISY GROUP ON DEMAND. THE COPYRIGHT IN THIS DRAWING SHALL BE AND REMAIN THE SOLE PROPERTY OF DAISY GROUP.



Client

Project Title
Unit 1 & 2
Princes Court
Wapping Lane
London
E1W 2DA

Drawing Title
First Floor
General Arrangement

Scale
1:100@A1

Date
April 2018

Drawn By
GTF

CAD Reference
C:\DAISY\WAP12\BCS-WAP-1ST.dwg

Drawing Number
WAP/BCS/E/GA/002

Revision
—