


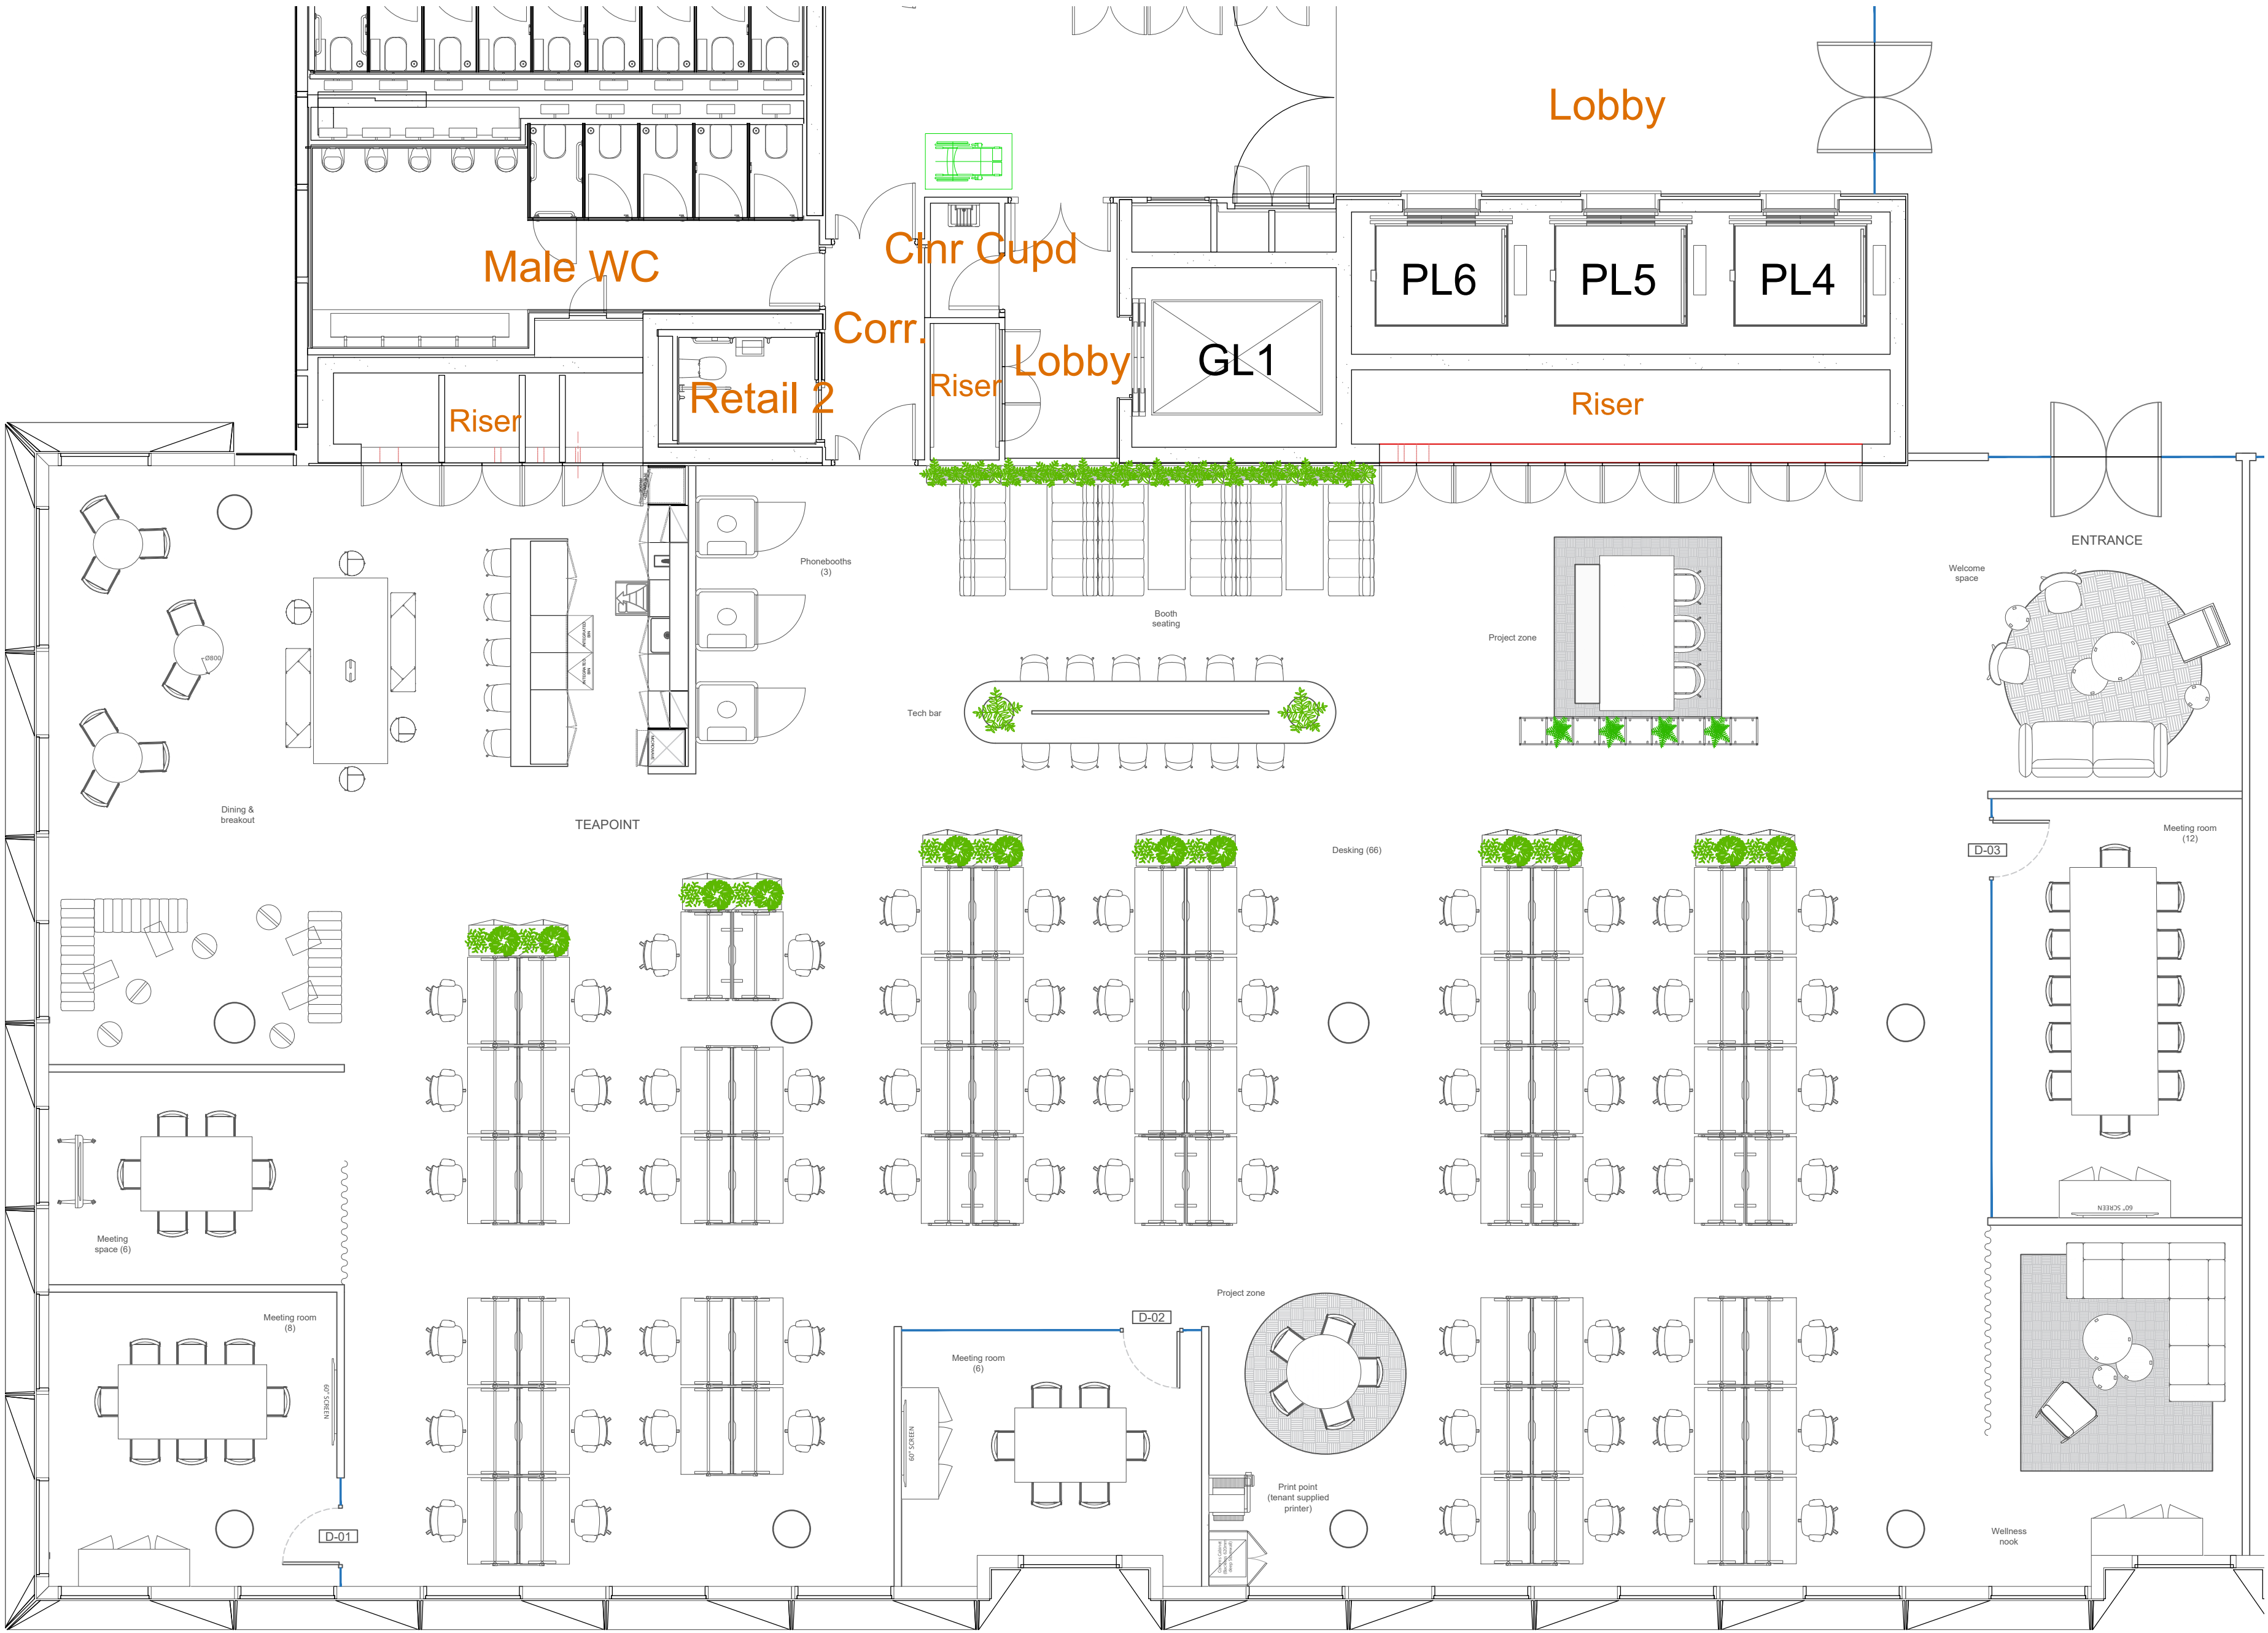

NOTES :
DO NOT SCALE FROM THIS DRAWING. ALL MEASUREMENTS MUST BE SITE CHECKED BEFORE THE COMMENCEMENT OF ANY WORK.

IF APPLICABLE:	
DESK SIZE :	1400 mm
DESK QTY:	66 desks
SQFT :	6,852 sqft

C01	11/12/24	DESK CAD BLOCKS UPDATED	LT	EN
A06	09/09/24	LOBBY GLAZING CHANGE	LT	EN
A05	29/08/24	ADDED DOOR NO.	LT	EN
A04	13/08/24	DESIGN DEVELOPMENT	LT	EN
A03	22/07/24	DESIGN DEVELOPMENT	LT	EN
A02	09/07/24	CLIENT FEEDBACK	LT	EN
A01	02/07/24	ISSUED FOR COMMENT	LT	EN
REV	DATE	ISSUE	BY	CH

STATUS:
FOR CONSTRUCTION



PROJECT : 245 HAMMERSMITH ROAD
CLIENT : LEGAL AND GENERAL INVESTMENT MANAGEMENT
LEVEL : 04
DESCRIPTION : SUITE A GENERAL ARRANGEMENT

SCALE : 1:75 @ A1
DRAWING No : J5138_CST_DR_A_04_100_0002
REVISION : C01