


The copyright of this drawing remains the property of dp designs limited and must not be reproduced in any form without the written permission of dp designs limited

ALL DIMENSIONS MUST BE SITE CHECKED

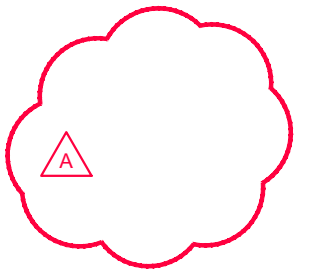

KEY	
	OUT OF SCOPE
	EXISTING
	NEW CRITIAL STYLE GLASS PARTITION W/ GLASS DOORS IN RAL9005
	NEW LVT TO TEAPONT AND HOT DESK AREA - INTERFACE NORTHERN GRAIN NATURAL SATIN
	NEW CARPET THROUGH-OUT INTERFACE PAVER SHALE
	FEATURE WALLPAPER TEKURACOAST 16507
	WAVE TRACK CURTAIN VESCOM 707413
	NEW ISLAND - HOWDENS CLERKENWELL SUPER MATT SANDSTONE WITH COMPACT LAMINATE WORKTOP WHITE MARBLE WOK2160
	NEW WORKTOP TO MATCH FOR EXISTING TEAPONT
	TILED SPLASHBACK - JOHNSONS TILE BARBROOK PEARL 250X50MM
	NEW FURNITURE
	EXISTING FURNITURE
	BESPOKE JOINERY
	FEATURE PENDANTS

B New LVT / meeting room added 06.07 AC
A Reception removed , pods moved 02.07 AC

REVISION COMMENTS

CLIENT REVIEW & ACCEPT

Date Approval ref Name

Issue: COMMENT

Subject to Building Control Approval

Client: Hudson Advisers

Site Address: 1st Floor, Clarence House, 4 Matthew Parker Street, London SW1
Title: CAT A+ GENERAL ARRANGEMENT

Date: MAY 2026 Scale: 1: 50 @ A1

Drawn by: AC Checked by: CF Approved by: DP


Quote / Job no: Q3057 Project ref: MP

Company: Volume: Floor No: Type/Role: Drg No: Rev:

DPD Z1 01 DRW 0004 B

dp designs

27a Harris Business Park, Hanbury Road, Bromsgrove
Worcestershire B60 4DJ
01527 839800 DPDESIGNS.CO.UK

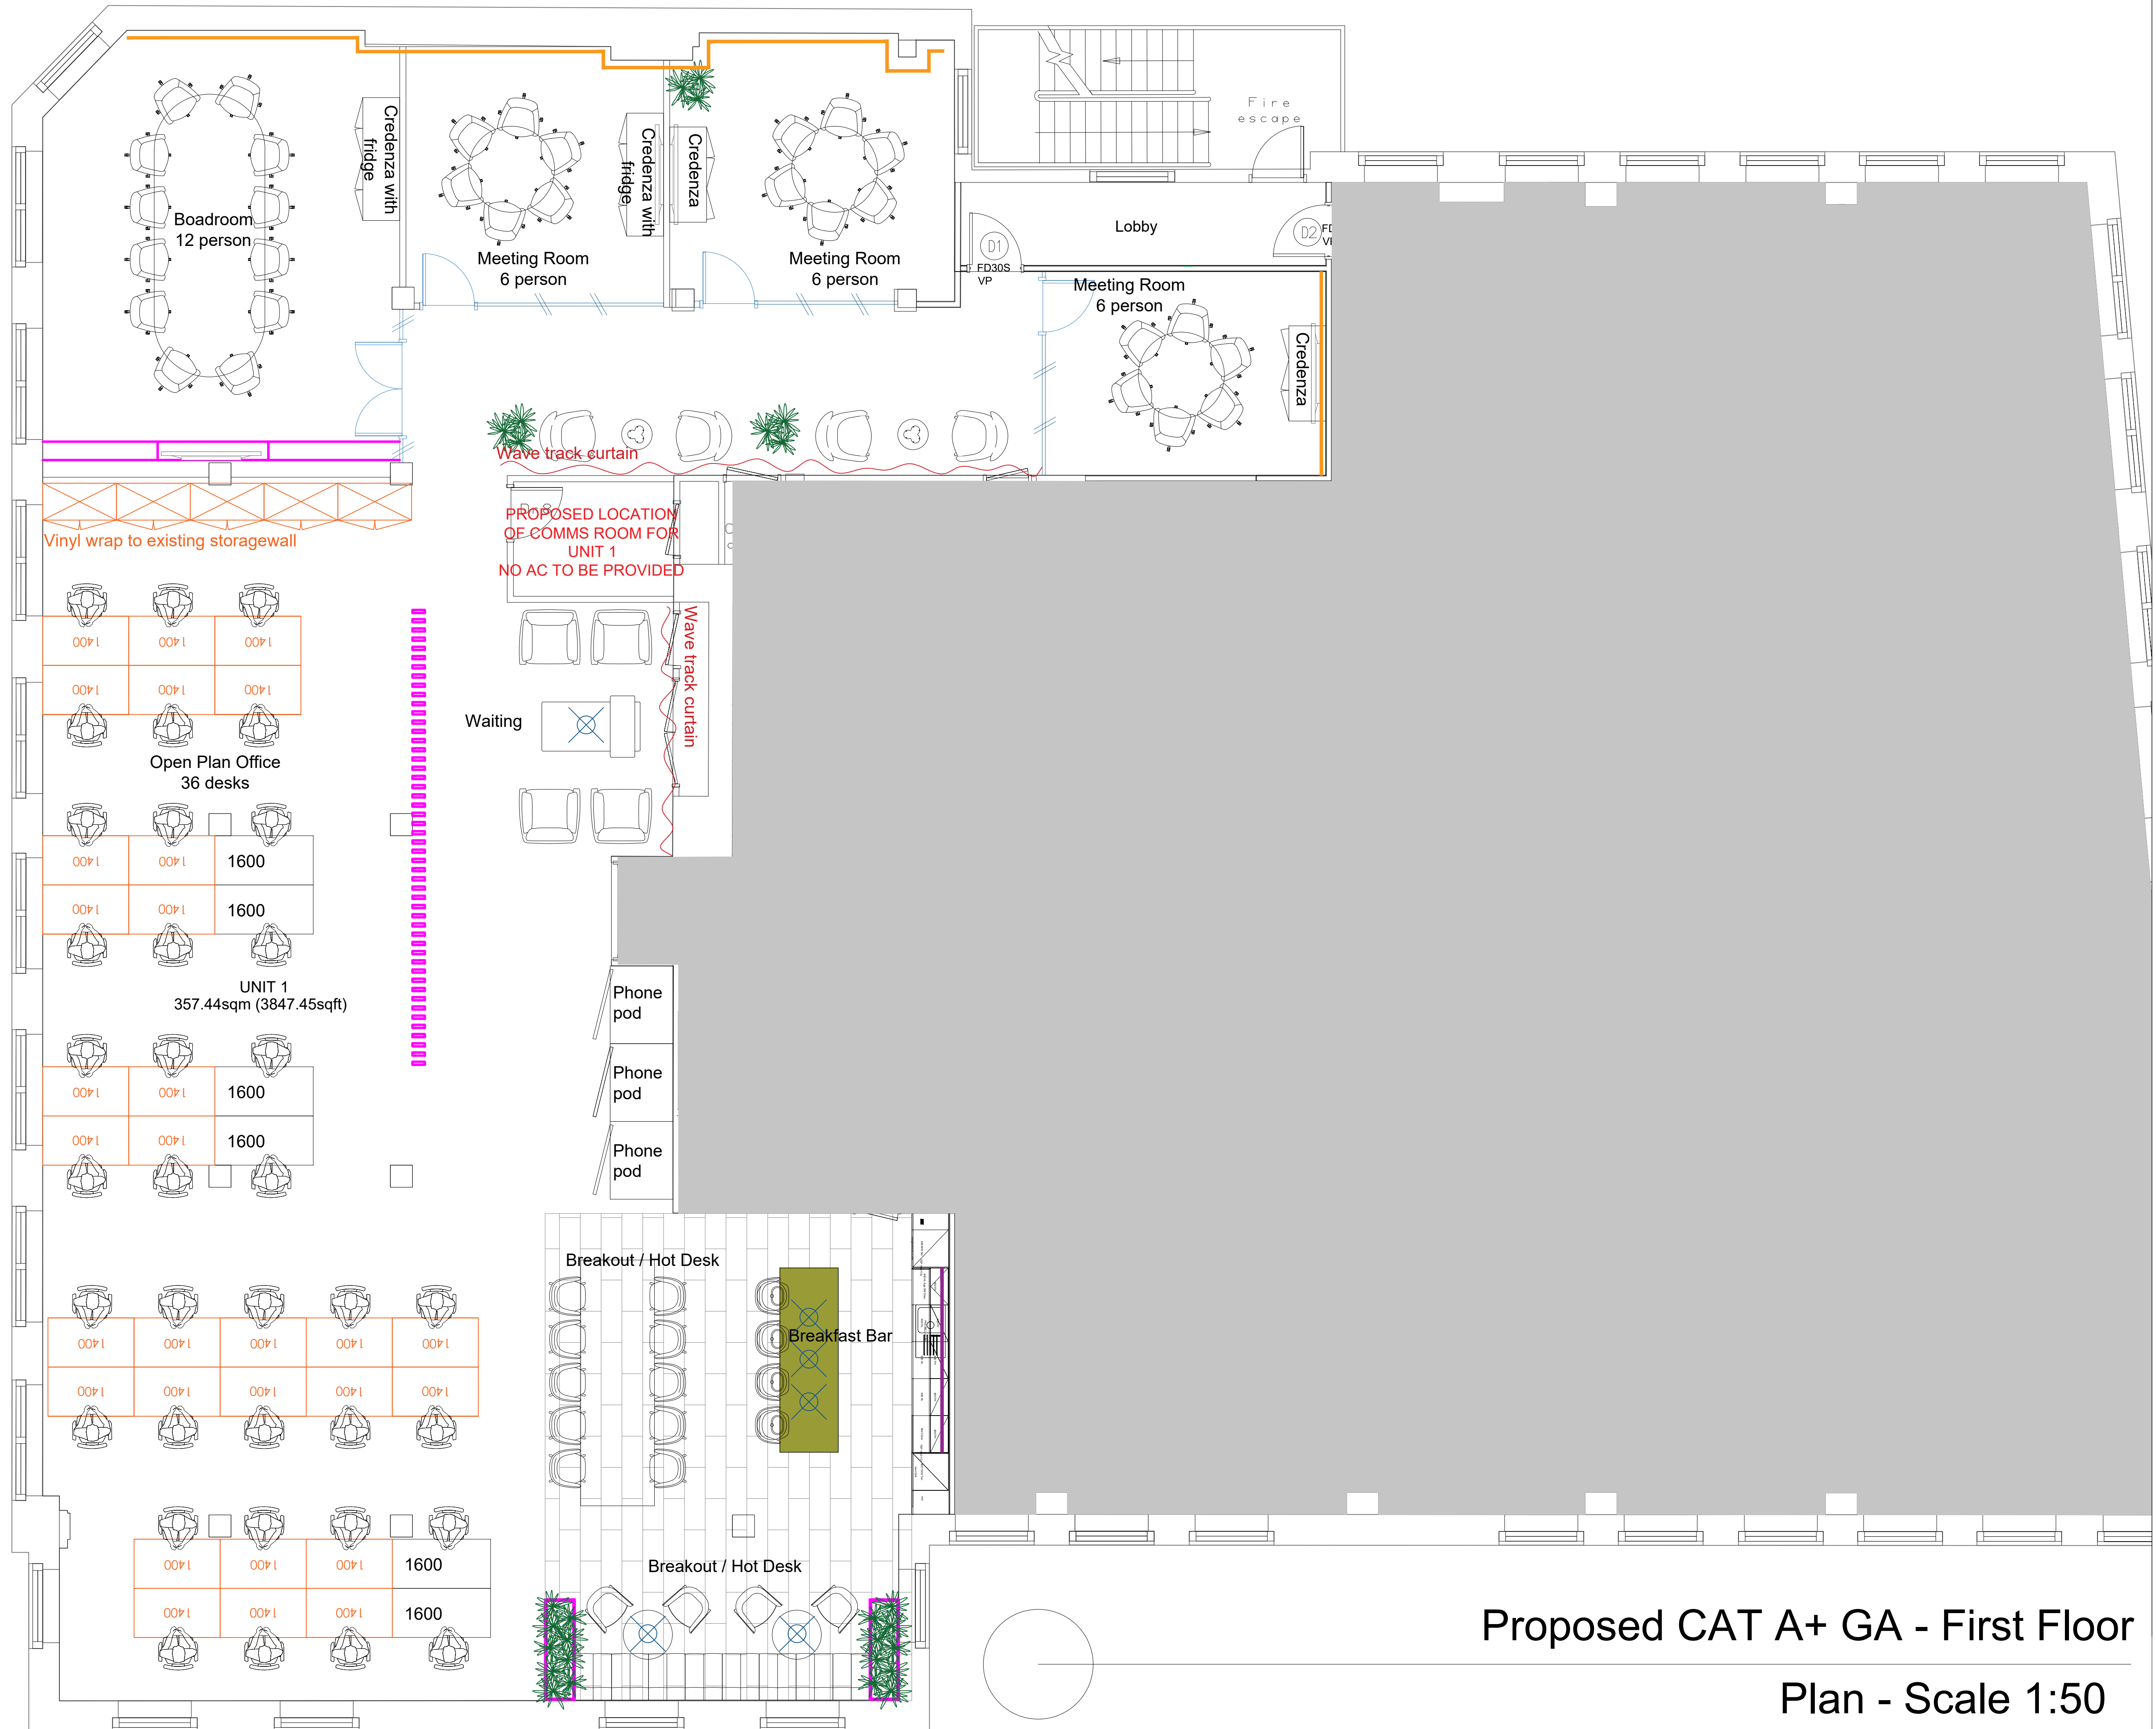

Proposed CAT A+ GA - First Floor
Plan - Scale 1:50