


Scale 1/100

Roller Blinds

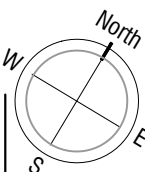

Entrance

Timber Decked External Terrace

120mm Hardwood
Timber Decking

Entrance

D1_04

FE

D1_03

FE


FCU

FCU

Capped off services

D1_19

Capped off services

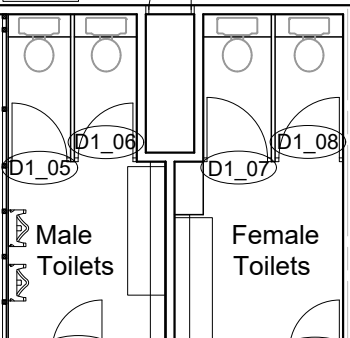

Male Toilets

Female Toilets

D1_05

D1_06

D1_07

D1_08

D1_09

D1_10

D1_11

D1_12

D1_13

D1_02

Dis

Board

D1_01

D1_20

D1_18

Dry

Riser

D1_14

D1_15

D1_16

D1_17

FE

FCU

FP

FP

FP

M & F Replace all Fixtures
fittings and finishes
(to be specified)

4800

4790

4790

4790

3745

6220

7500

A

B

C

D

E

F

G

H

5



Contract
Bedford House House
125-133 Camden High Street
London NW1

Drawing Title
Proposed
First Floor

1

Rev	Drawn	Date	Description
	AA	April 2021	
	AA		

Contract No	Drawing No	Revision
21/04/Li	G/12	-

CDS PROJECTS LTD
22 Woodbastwick Road, London SE26 5LH
M 07802 441750

7094

2

7600

3

5005

4

7688