


This drawing is protected under Copyright and at no time must any portion of this drawing be reproduced or copied in anyway without the permission of Morgan Lovell.  
 All dimensions must be checked on site and NOT scaled from this drawing.

SUBJECT TO SITE SURVEY  
 BUILDING PARAMETERS TAKEN FROM DRAWINGS PROVIDED

Area = 536 m<sup>2</sup> / 5,770 ft<sup>2</sup>

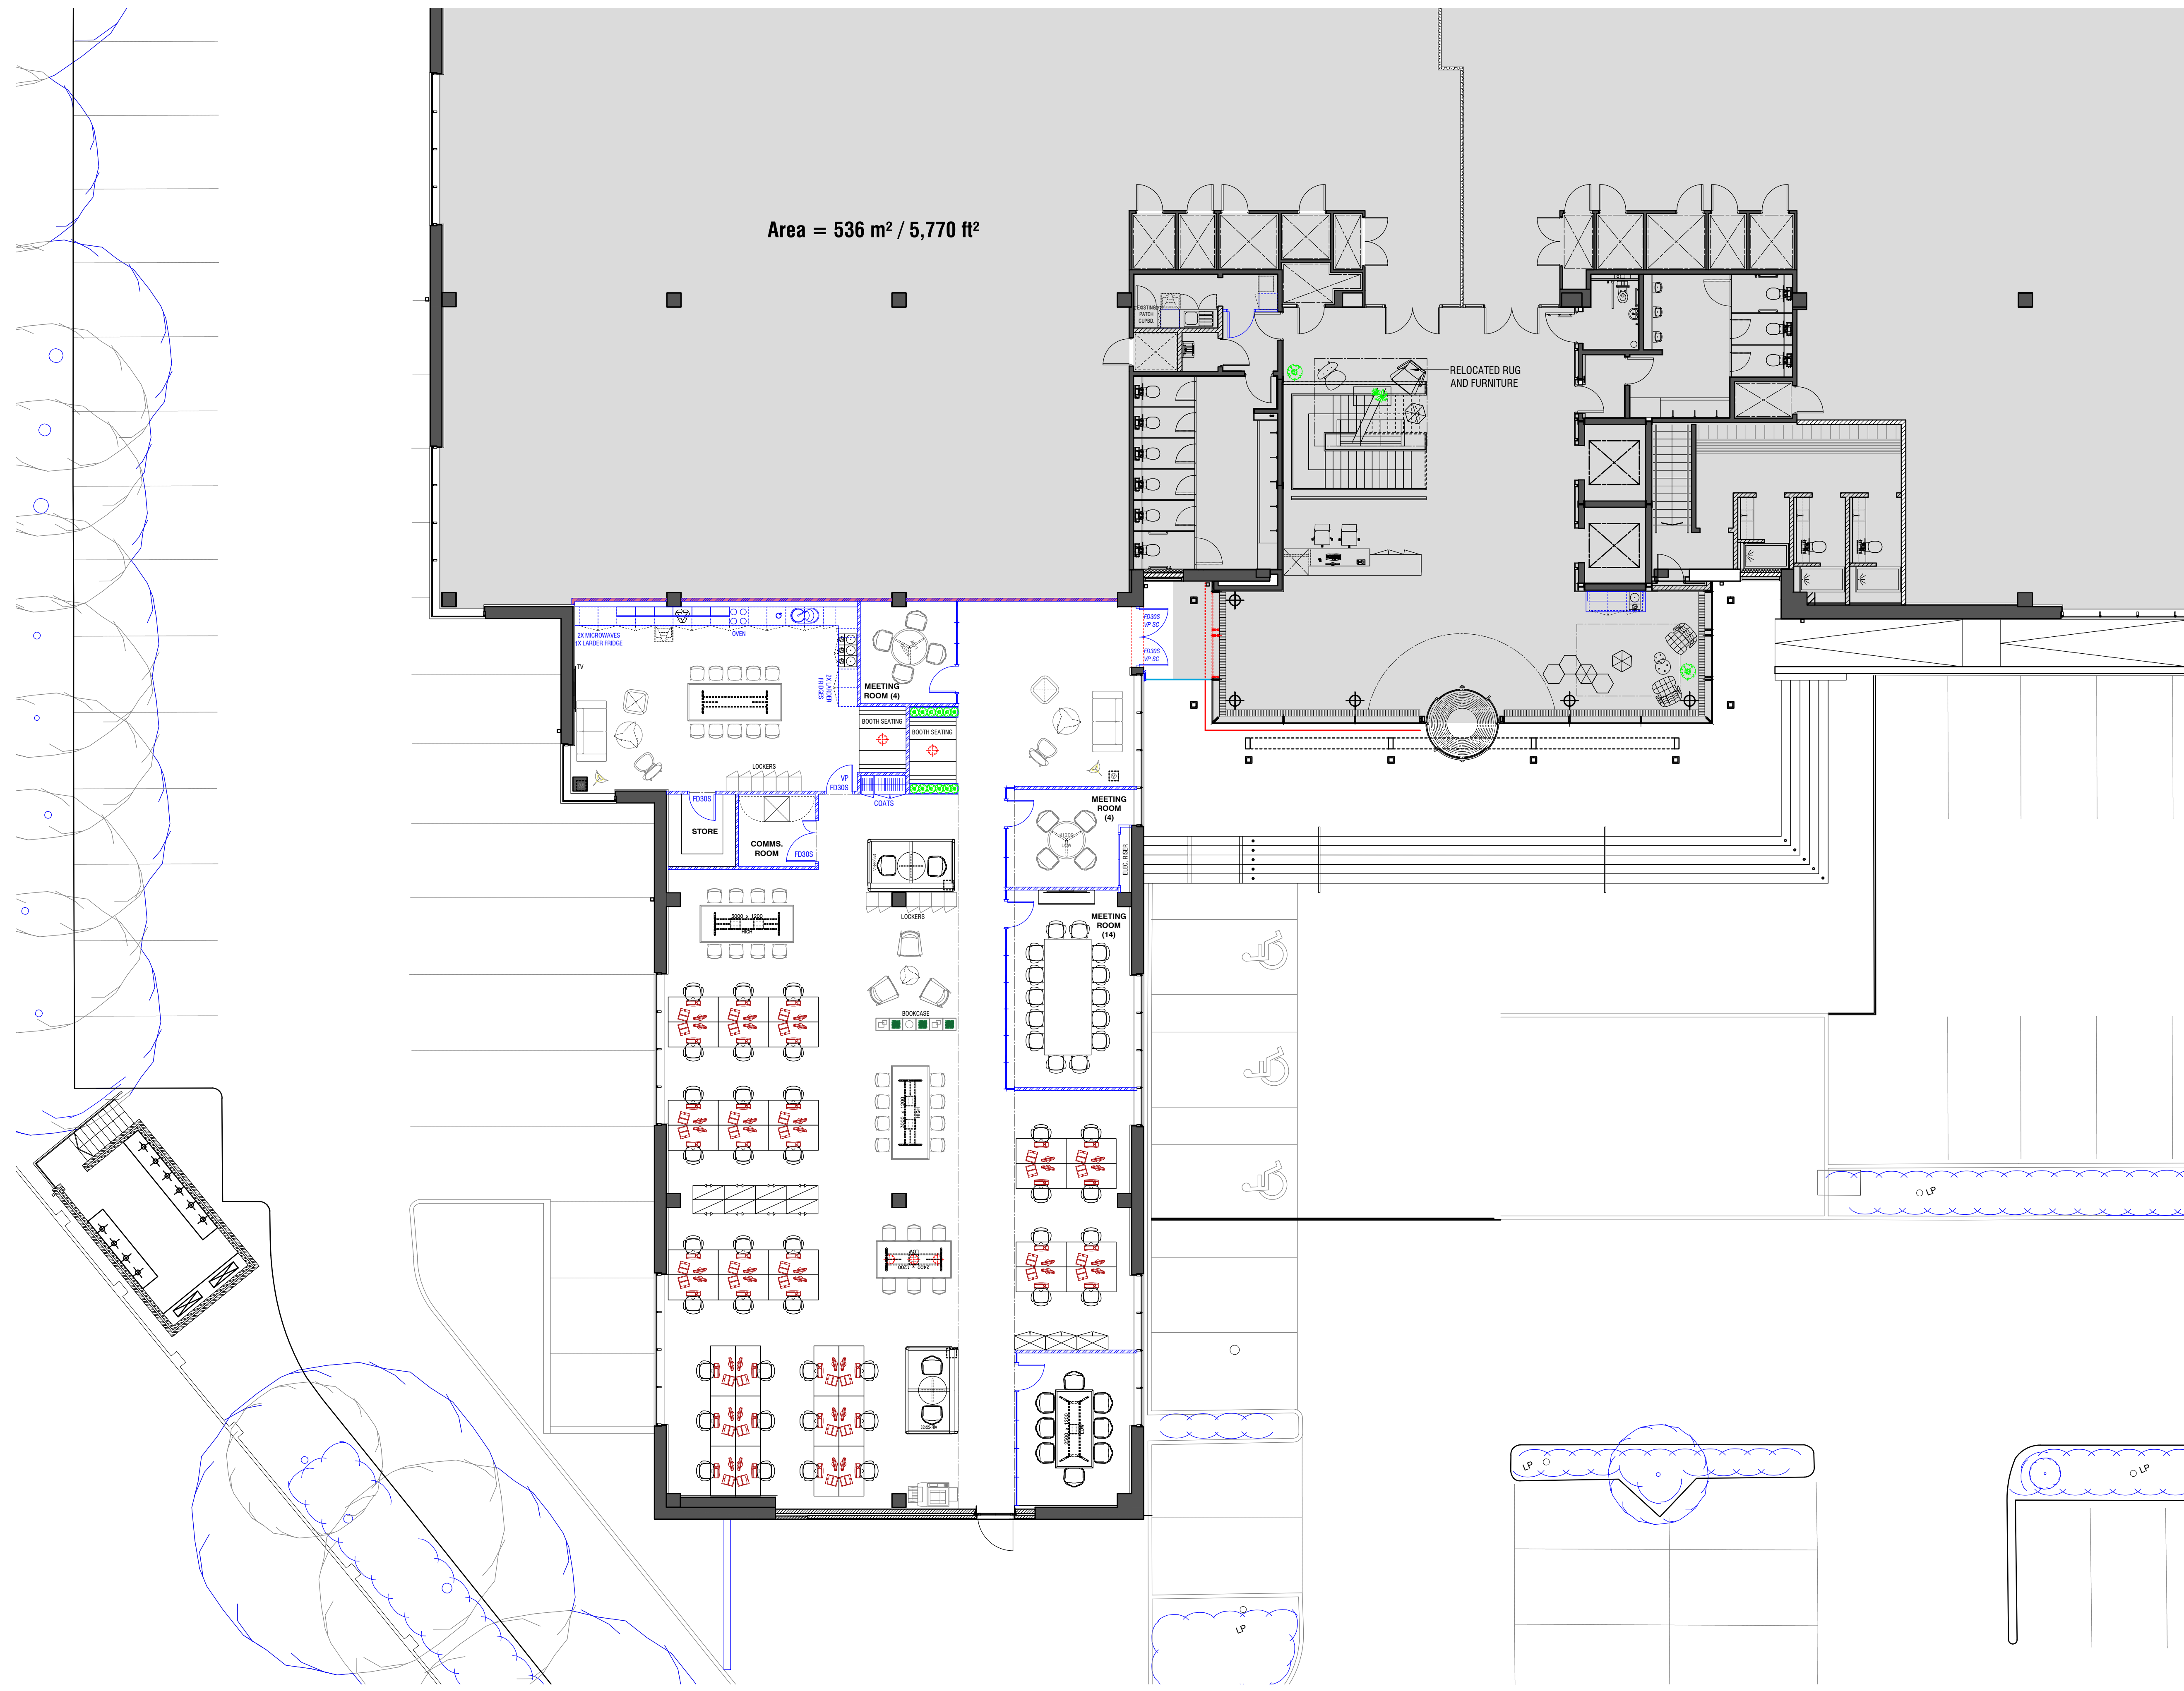

Rev	Description	By	Date
B	REVISED TO NEW BRIEF, NW EMAIL 19.10.21	AN	19.10.21
A	REVISED TO NEW BRIEF	AN	07.10.21

**PRE-CONTRACT**

**Morgan Lovell**

MAXIS 1 Western Road Bracknell Berkshire RG12 1RT  
 T: 0134 435 5800 E: contact@morganlovell.com  
 W: http://www.morganlovell.com

**LEGAL & GENERAL**

Client  
 Project  
 LOTUS 3  
 LOTUS PARK  
 KINGSBURY CRESCENT  
 TW18 3AG

**GROUND FLOOR CAPSULE SUITE  
 GENERAL ARRANGEMENT**

Scale	Date	Designer/Drawn By	Checked By / Date
1:100@A1	23/06/2021	SMKB/AN	AN

Drawing Number			
Project No.	Floor	Drawing No.	Rev
MA4146	0	110	B