


ACCOMODATION SCHEDULE	
CYCLE STORE	99
CYCLE REPAIR STATION	02
YOGA STUDIO	01
GYM STUDIO	01
PRAYER ROOM	01
FEMALE SHOWER	06
FEMALE DRYING ROOM	01
FEMALE WC	01
FEMALE LOCKERS	40
MALE SHOWER	06
MALE DRYING ROOM	01
MALE WC	01
MALE LOCKERS	42
DDA WC	01
DDA SHOWER	01
UNISEX SHOWER	03
CYCLE LOCKERS	52
AMAZON LOCKERS	24
PLANT ROOM	01
TENANT STORAGE AREAS	08

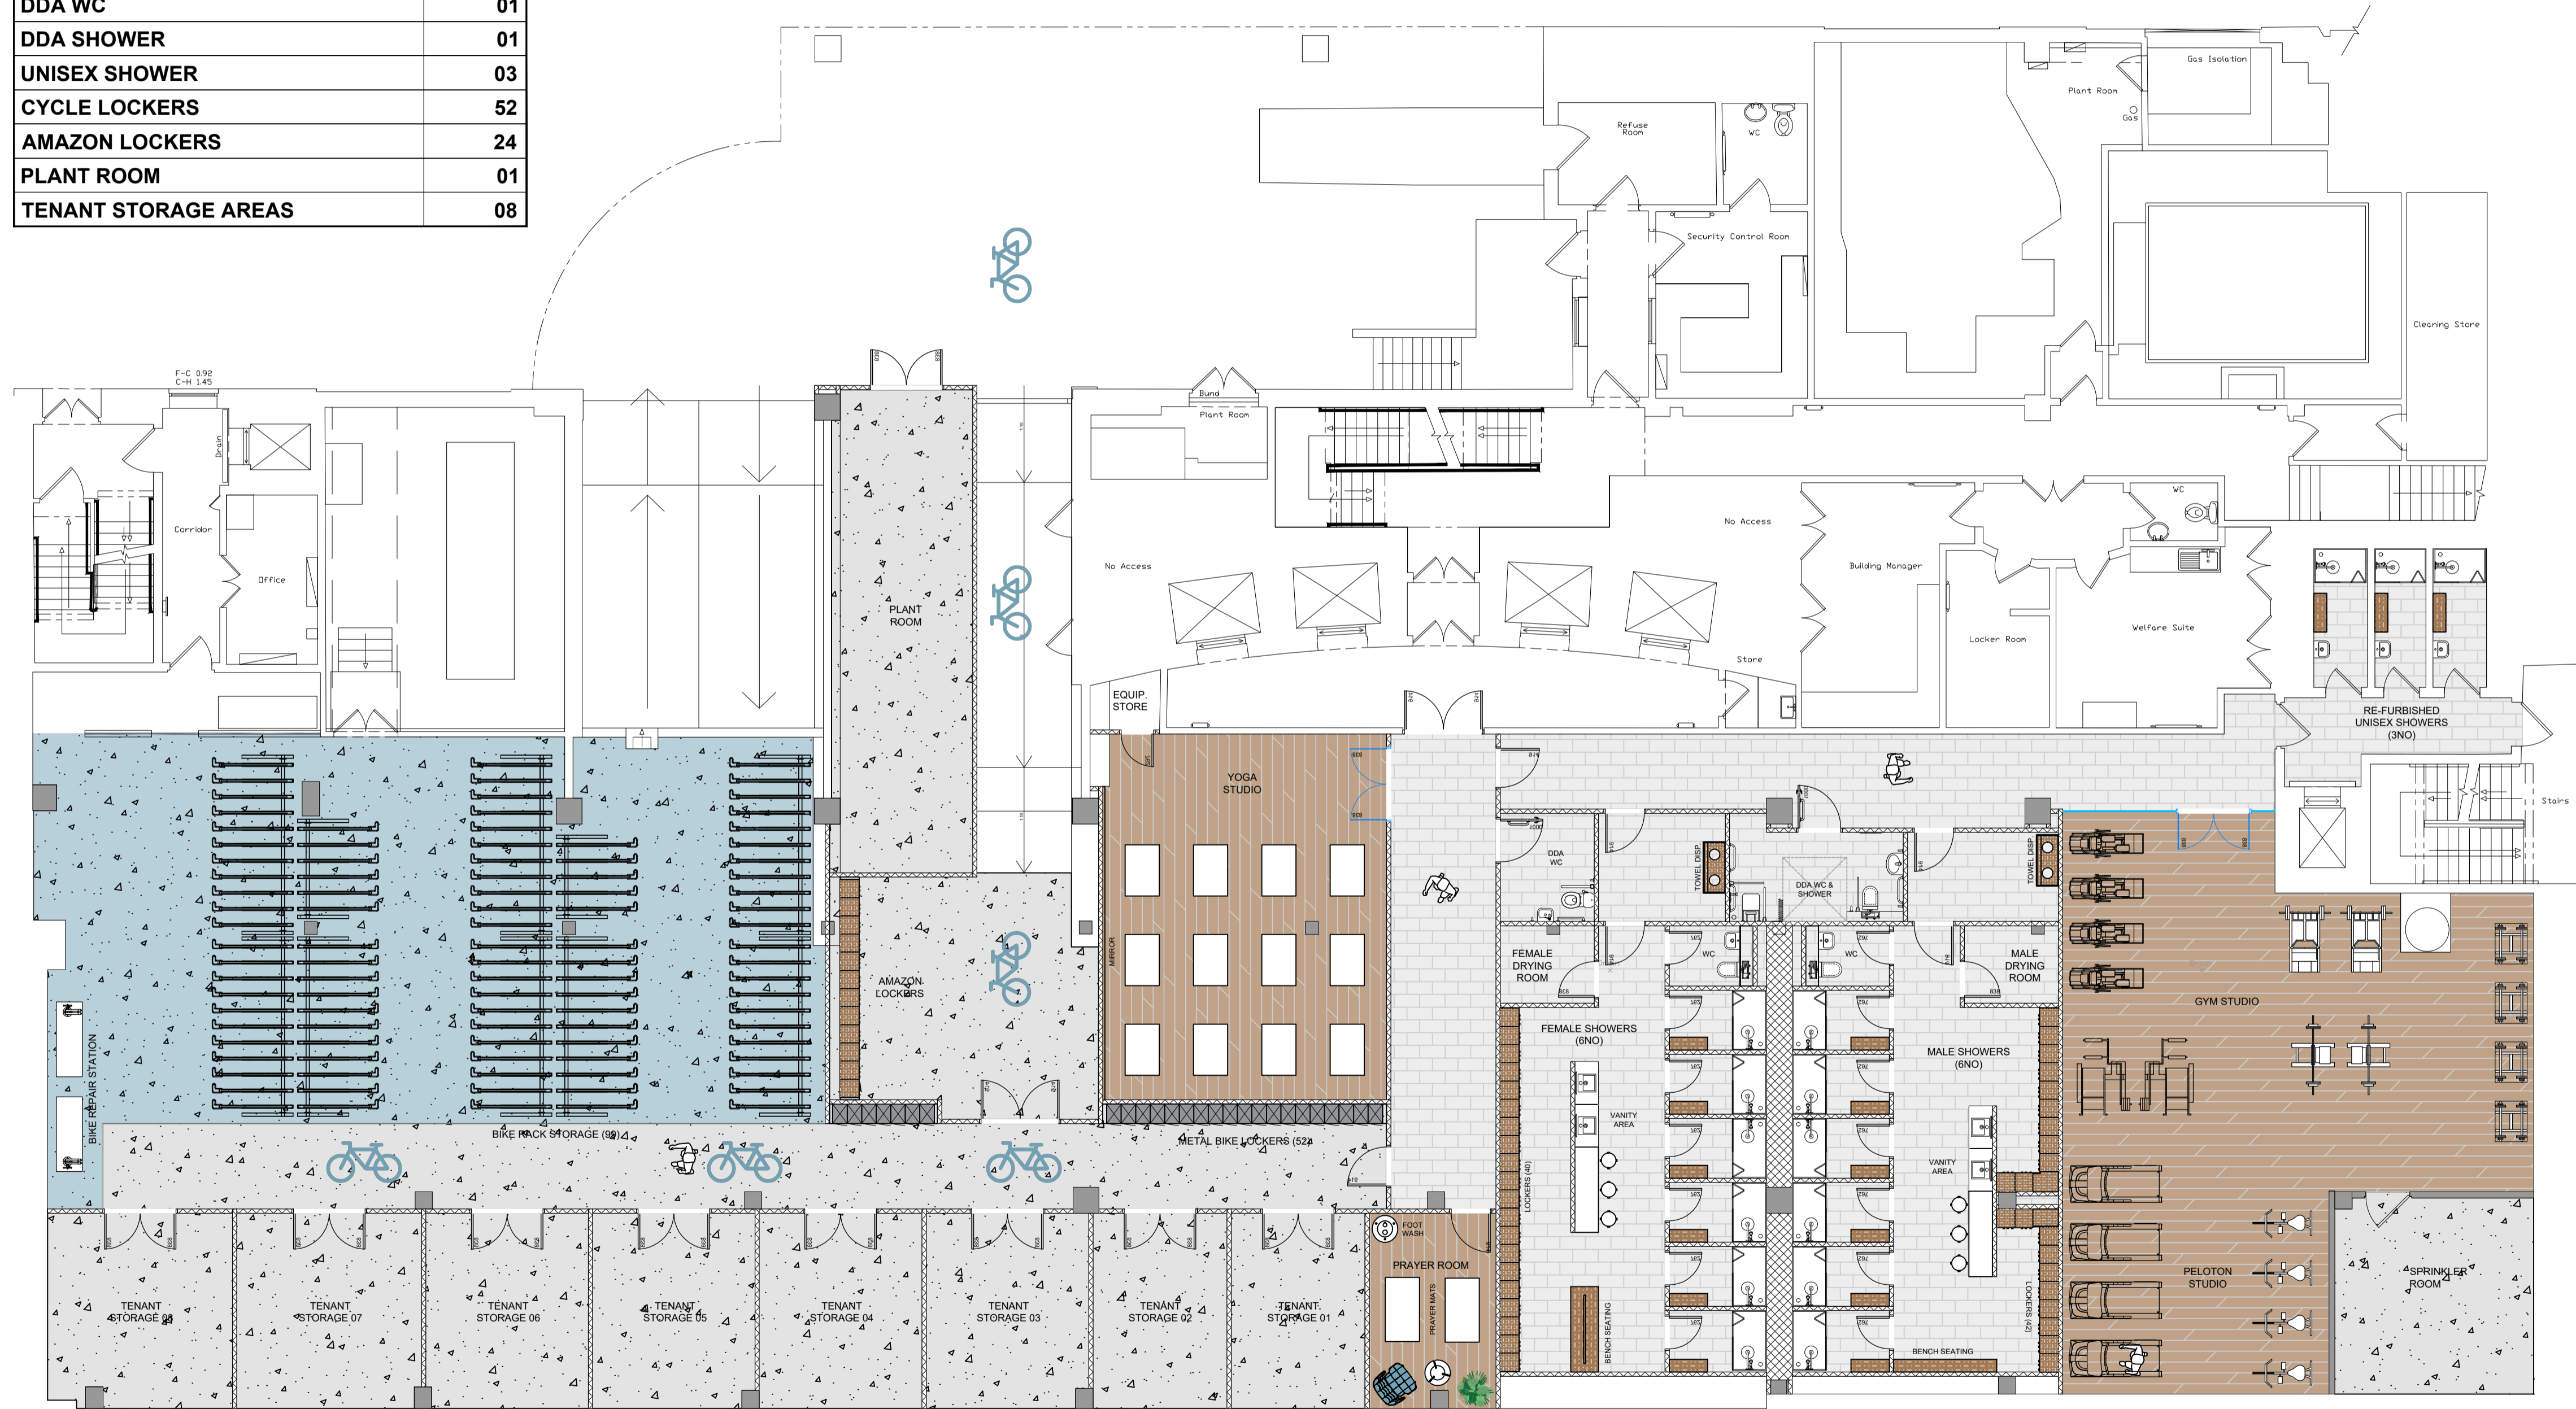

NOTE
This drawing is not to be scaled.
Appointed contractors are requested to notify Virtuoso Limited of any discrepancies or variations relating to setting-out prior to manufacture and construction.
All information is subject to statutory approval and site survey.
The general contractor is to carry out a check site survey to confirm that the design intent can be met and that it is appropriate for the environment in which it is to be installed.
The general contractor is to notify Virtuoso Limited in writing of all preparation works that are required to be carried out prior of their works.

DRAWING STATUS
FOR APPROVAL

REVISIONS

REV	DATE	DESCRIPTION	BY
J	08.12.25	REVISED DDA SHOWERS & WC	DJ KAH
I	05.12.25	REVISED DDA SHOWERS & WC	DJ KAH
H	28.11.25	SWAP PRAYER AND BOILER. REDUCE SINKS.	CL KAH
G	27.11.25	UPDATED BIKE STORE ARRANGEMENT	DJ KAH
F	26.11.25	UPDATED FACILITIES LAYOUT	DJ KAH
E	02.10.25	UPDATED BIKE STORE ARRANGEMENT	DJ KAH
D	01.10.25	UPDATED GYM / STUDIO / BIKE STORE LOCATIONS	DJ KAH
C	05.09.25	UPDATED FACILITIES LAYOUT	DJ KAH
B	04.09.25	UPDATED FACILITIES LAYOUT	DJ KAH
A	04.08.25	FIRST ISSUE LAYOUT	CL KAH

PROJECT
123 SAINT VINCENT STREET
GLASGOW
G2 5EA
TITLE
UPPER BASEMENT FLOOR
PROPOSED LAYOUT



7b High Street, Cobham,
Surrey, KT11 3DH

DATE	SHEET	DRAWN BY
04.08.2025	A1	CL
SCALE	CHECKED BY	
1:100 @ A1	KAH	

PROJECT NUMBER	FLOOR	NUMBER	REVISION
VI30499	U-1	01	J

This drawing is protected under copyright and at no time should this drawing be reproduced in whole or in part without the permission of Virtuoso Interiors.
© COPYRIGHT