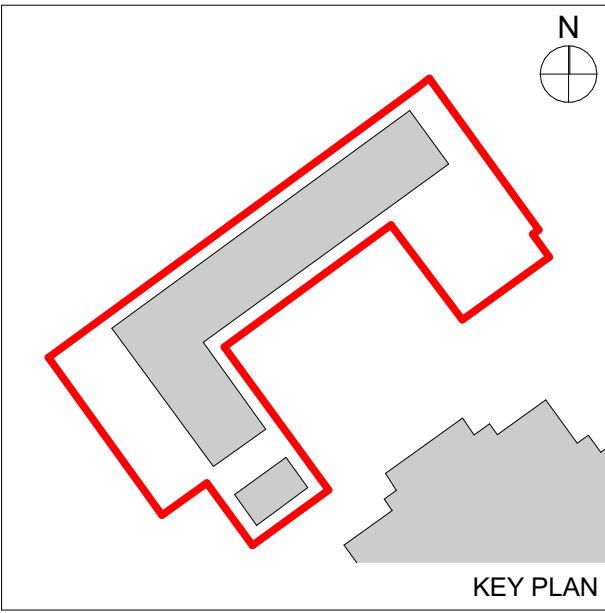
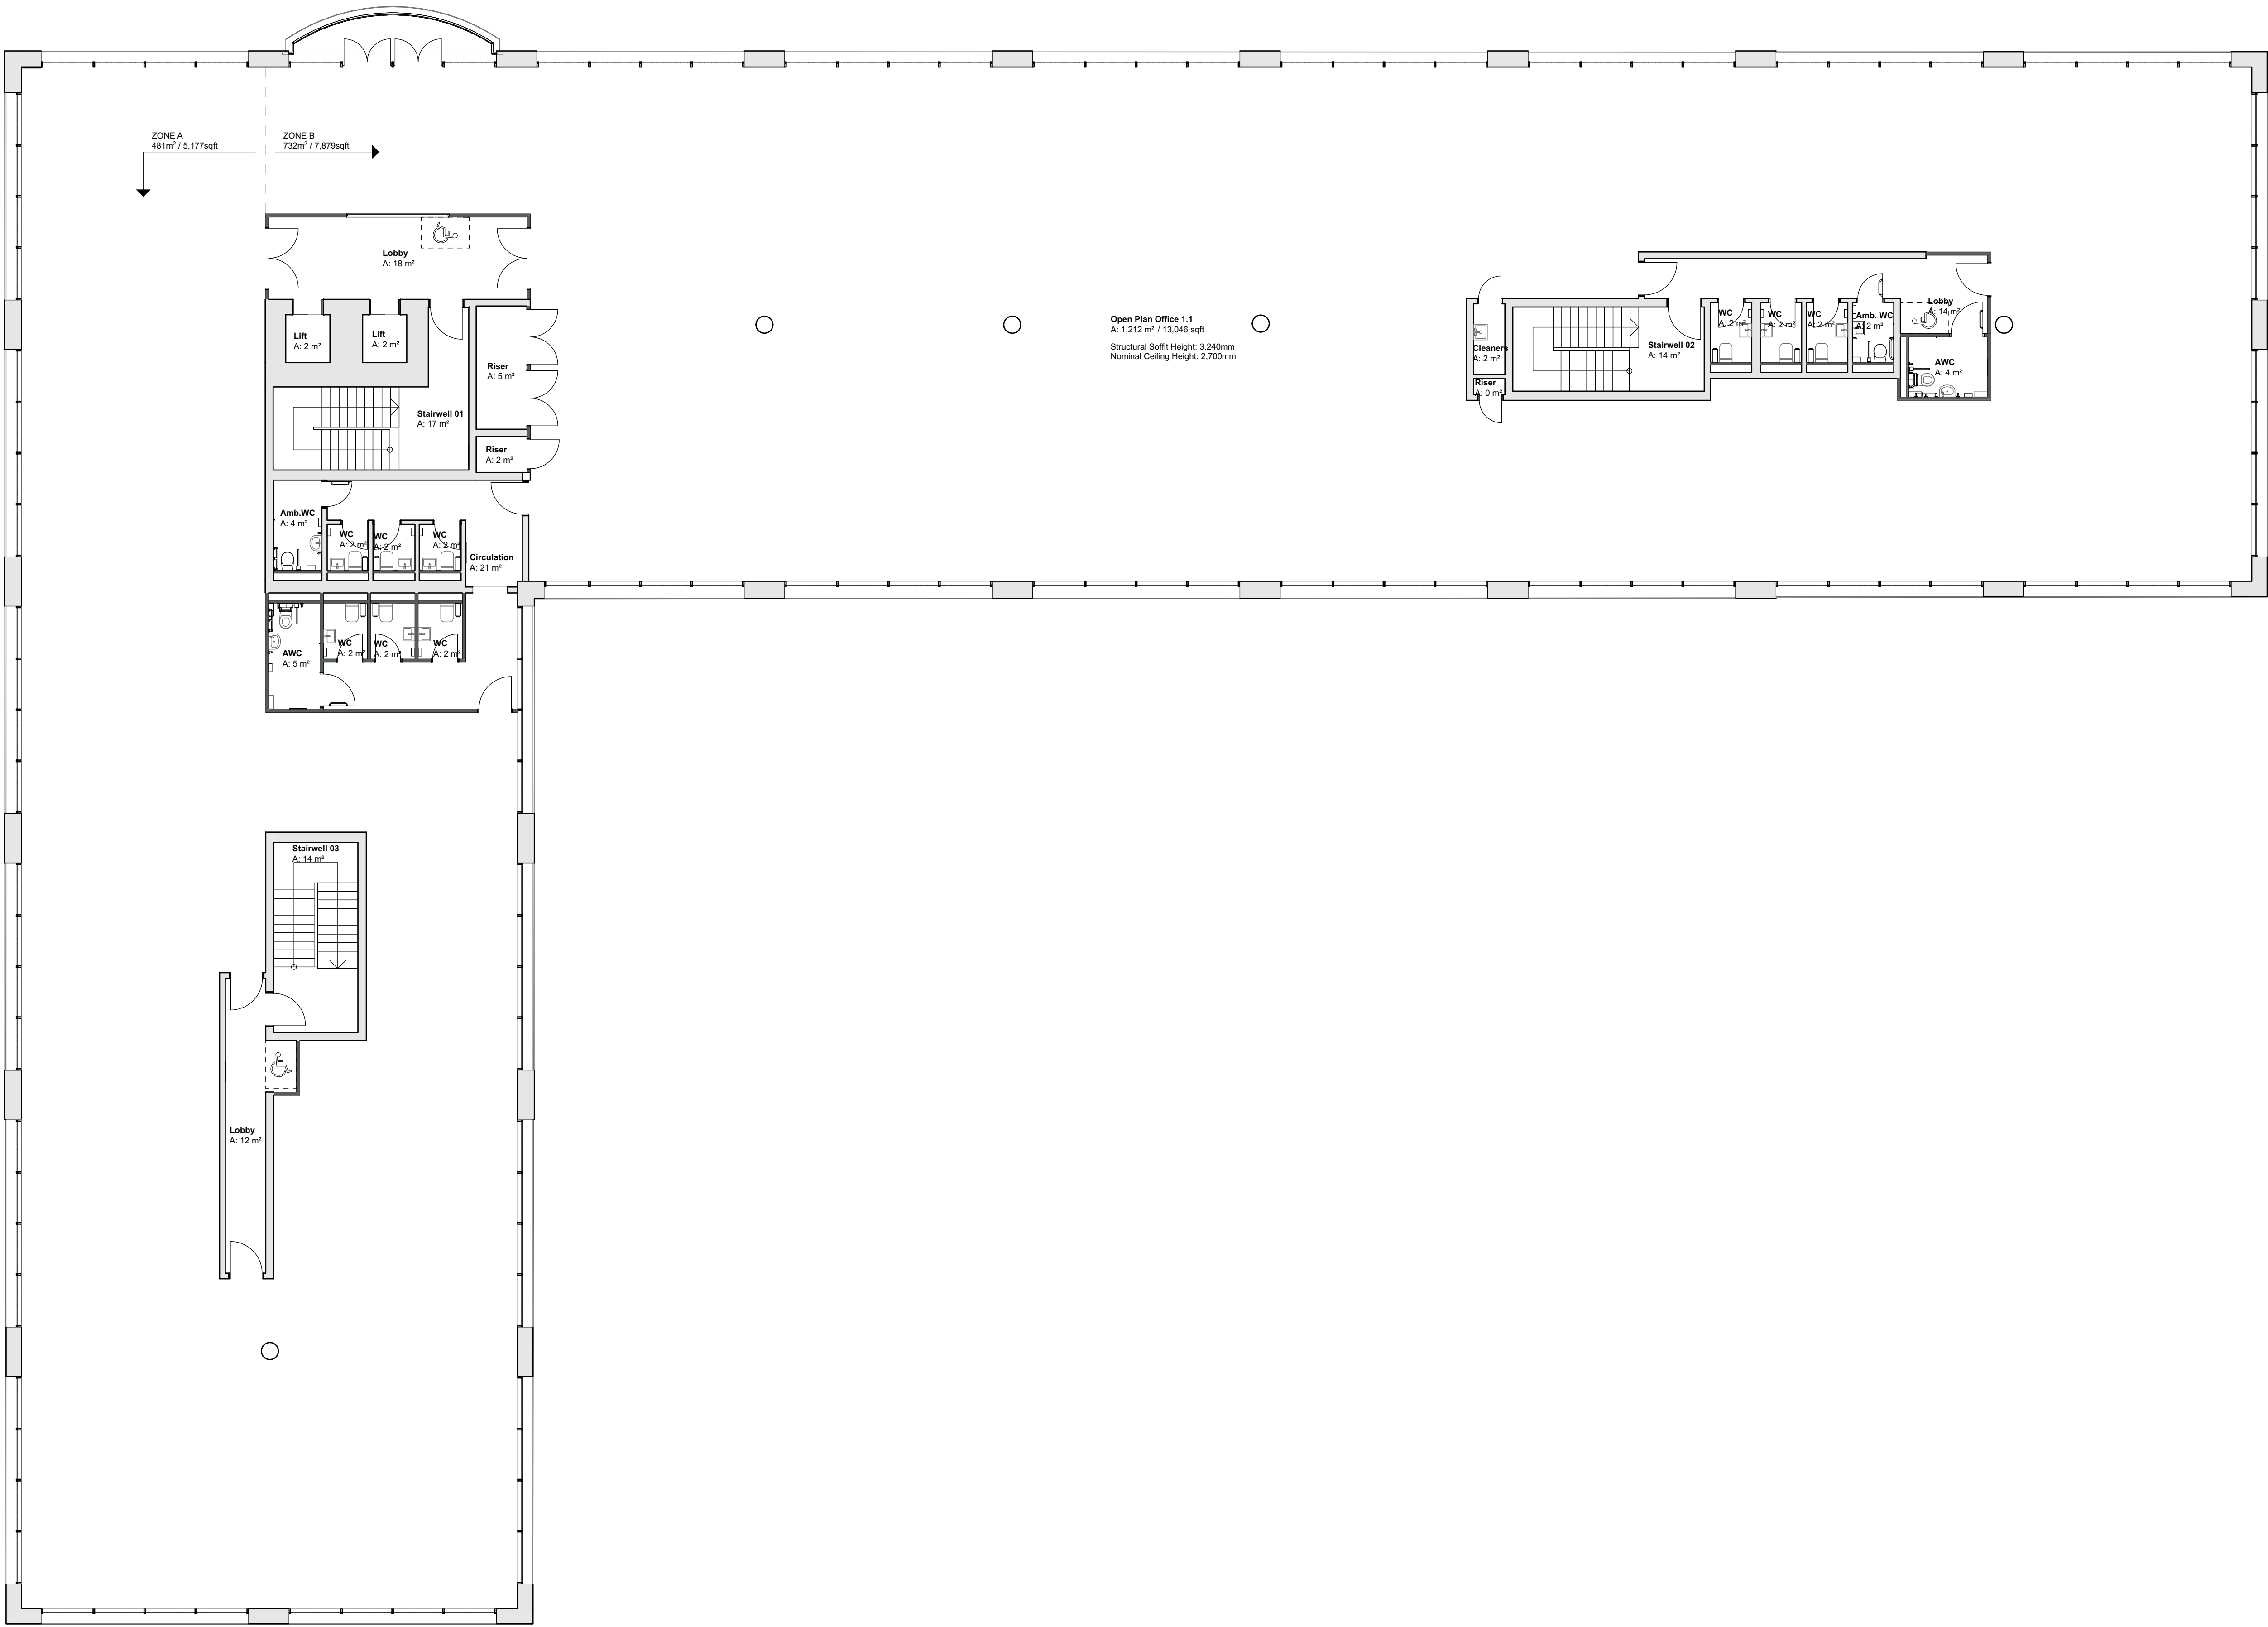


lsi
ARCHITECTS

NORWICH
The Old Drill Hall
23a Cattle Market Street
Norwich NR1 3DY
+44(0)1603 660711

LONDON
Floor 2
50-54 Clerkenwell Road
London EC1M 5PS
+44(0)20 7278 1739
www.lsiarchitects.co.uk

Client
Dacre Property Holdings

Project
Northgate House Refurbishment

Title
DR Drawings
First Floor Plan

Scale @ A1 1:100	Date 26/06/23	Drawn RR
Purpose of issue		
Drawing Code 21248-LSI-NGH-01-DR-A-0631	Status S2	Rev. P01