

D101 : General Arrangement

SCALE 1:50 @A1

Client:

Foundation

Location:

Meadowside, Manchester

Date:

11/10/22

Drawn by:

SD

Revision:

Scale:


1:50 @ A1

Drawing type:

Tender

Do not scale from this drawing. It is the contractors responsibility to report any drawing inaccuracies and request clarification from the design team before proceeding.

All measurements are indicative and should be checked on site by individual contractors prior to commencement of construction or procurement of materials or components. This drawing is copyright of NCstudio and may not be copied or reproduced in any form without written prop consent.

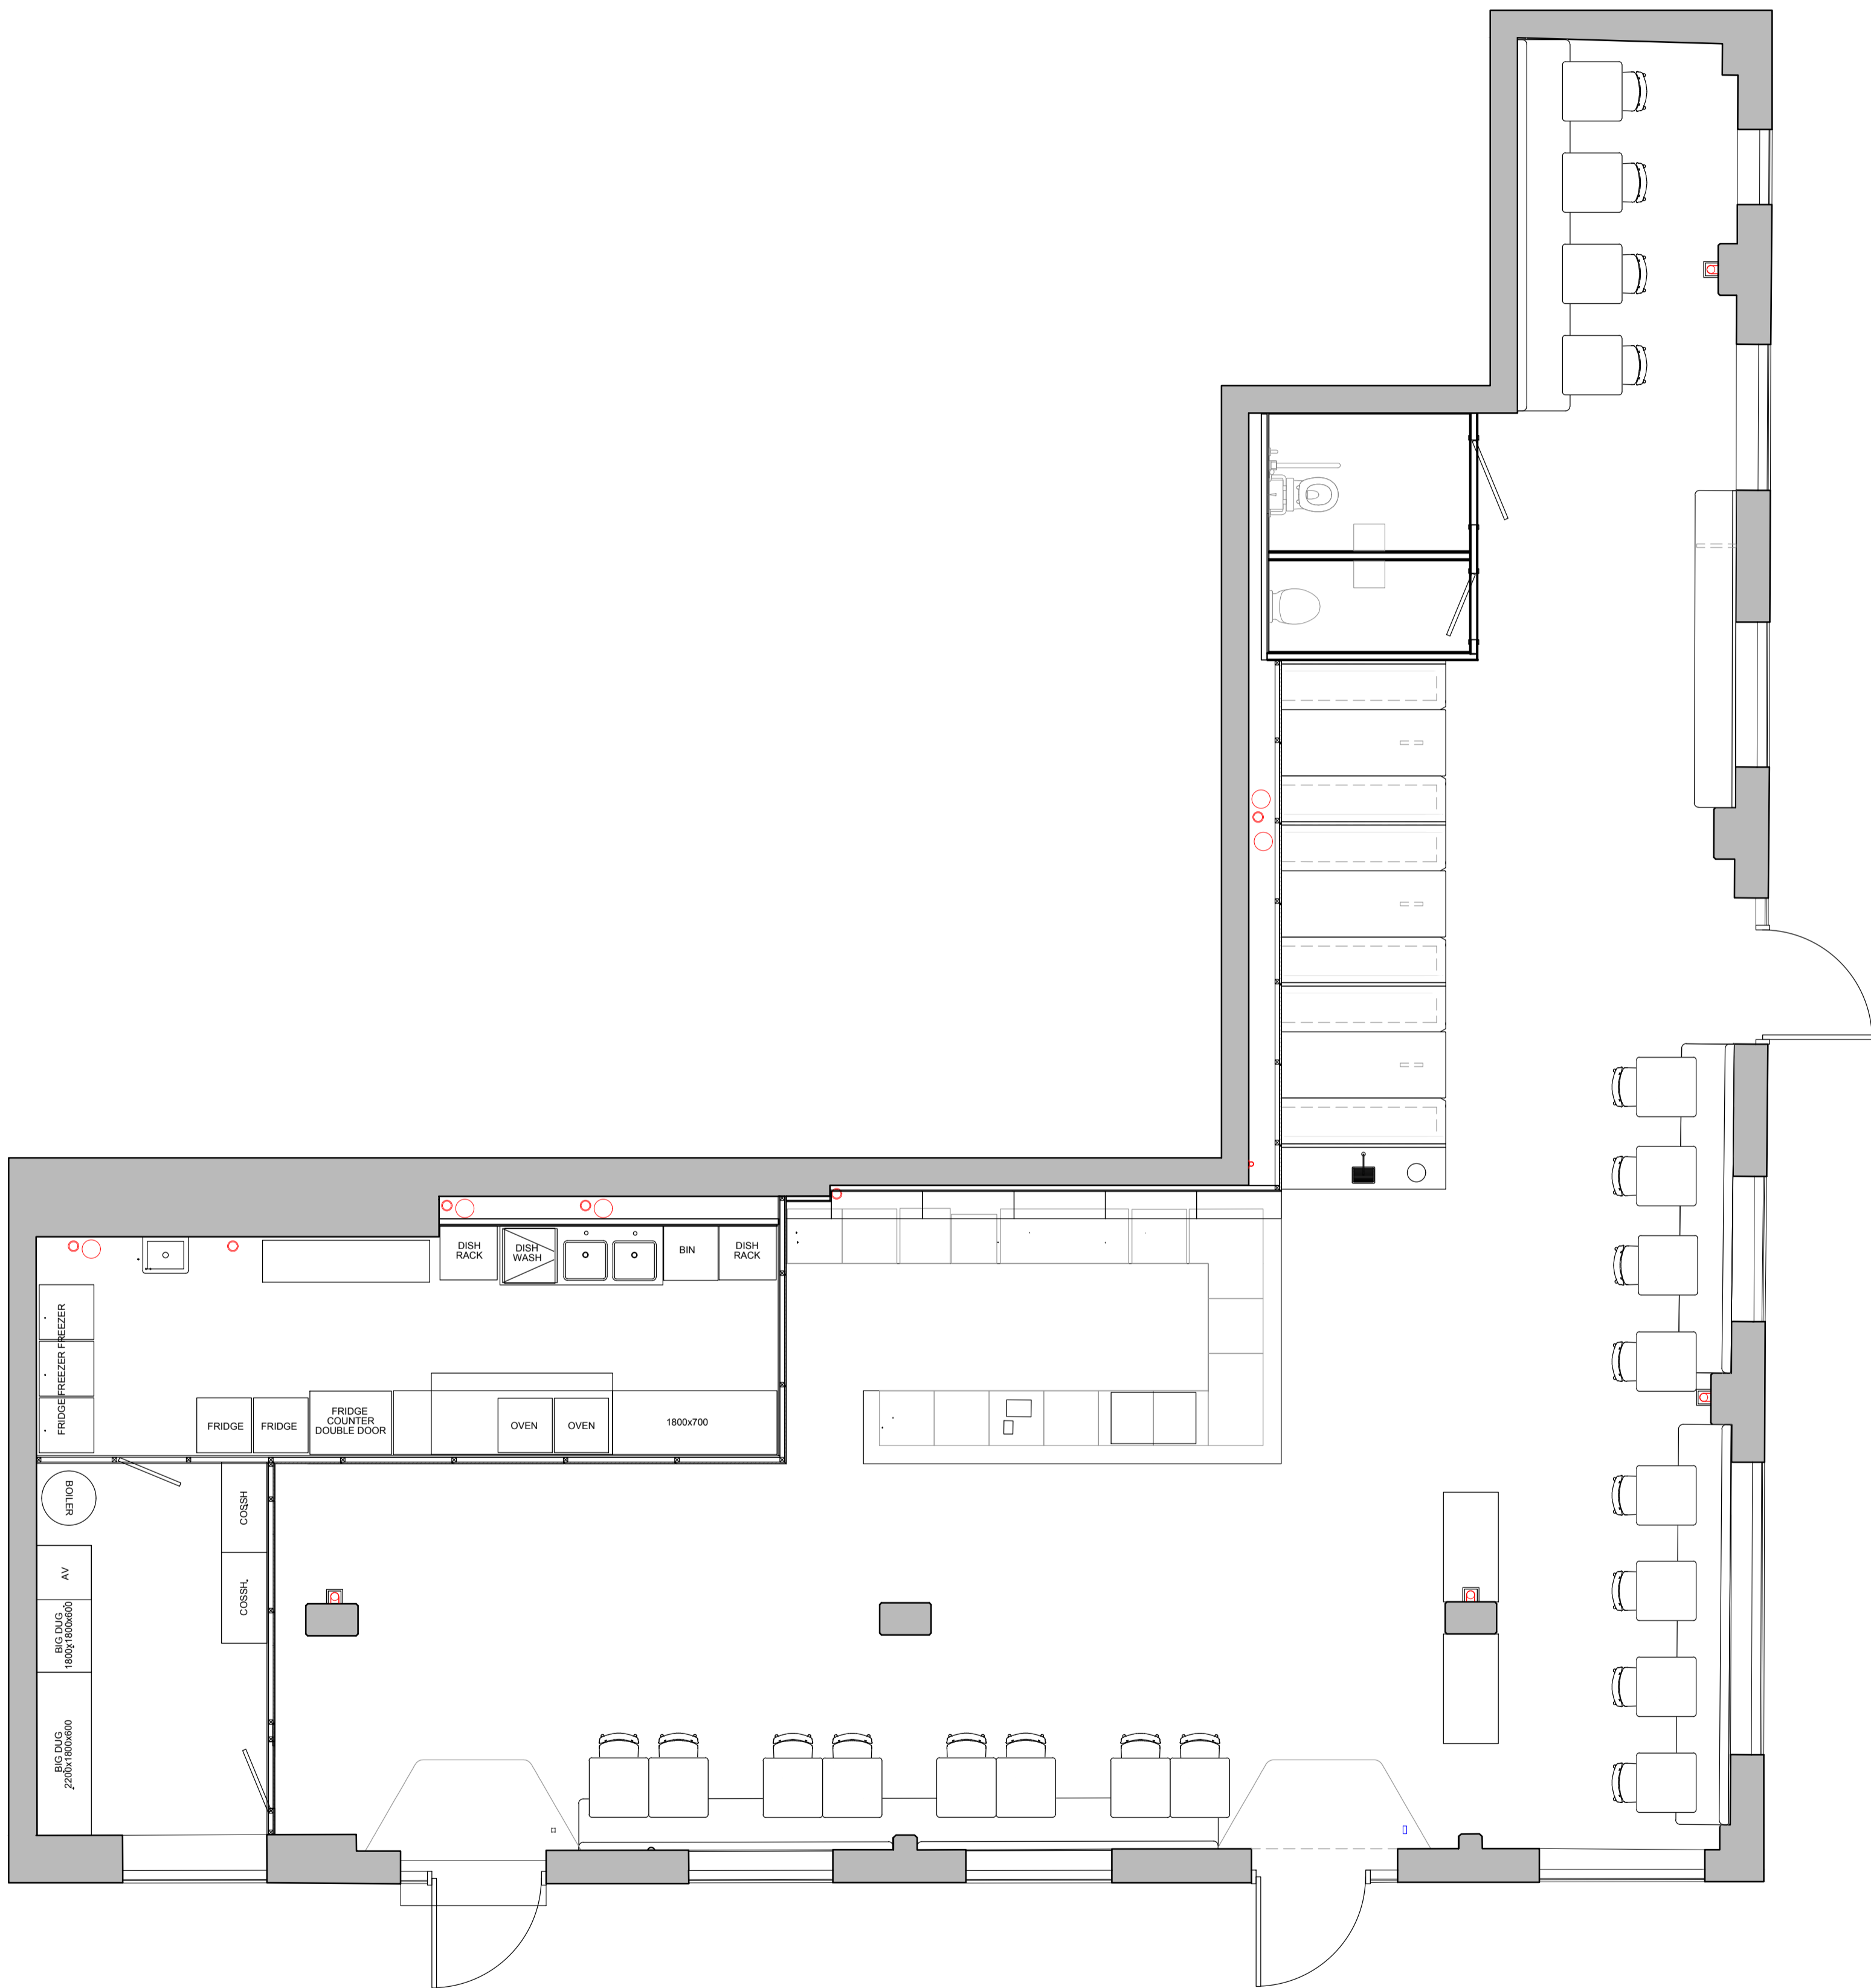

NCstudio

info@nochintz
@nochintzstudio
www.nochintz.co.uk