

H. M. LAND REGISTRY

NATIONAL GRID PLAN

SD 8300

SECTION Y



SALFORD

Scale 1/1250

COUNTY OF GREATER MANCHESTER

SALFORD DISTRICT

~~CITY OF~~ SALFORD

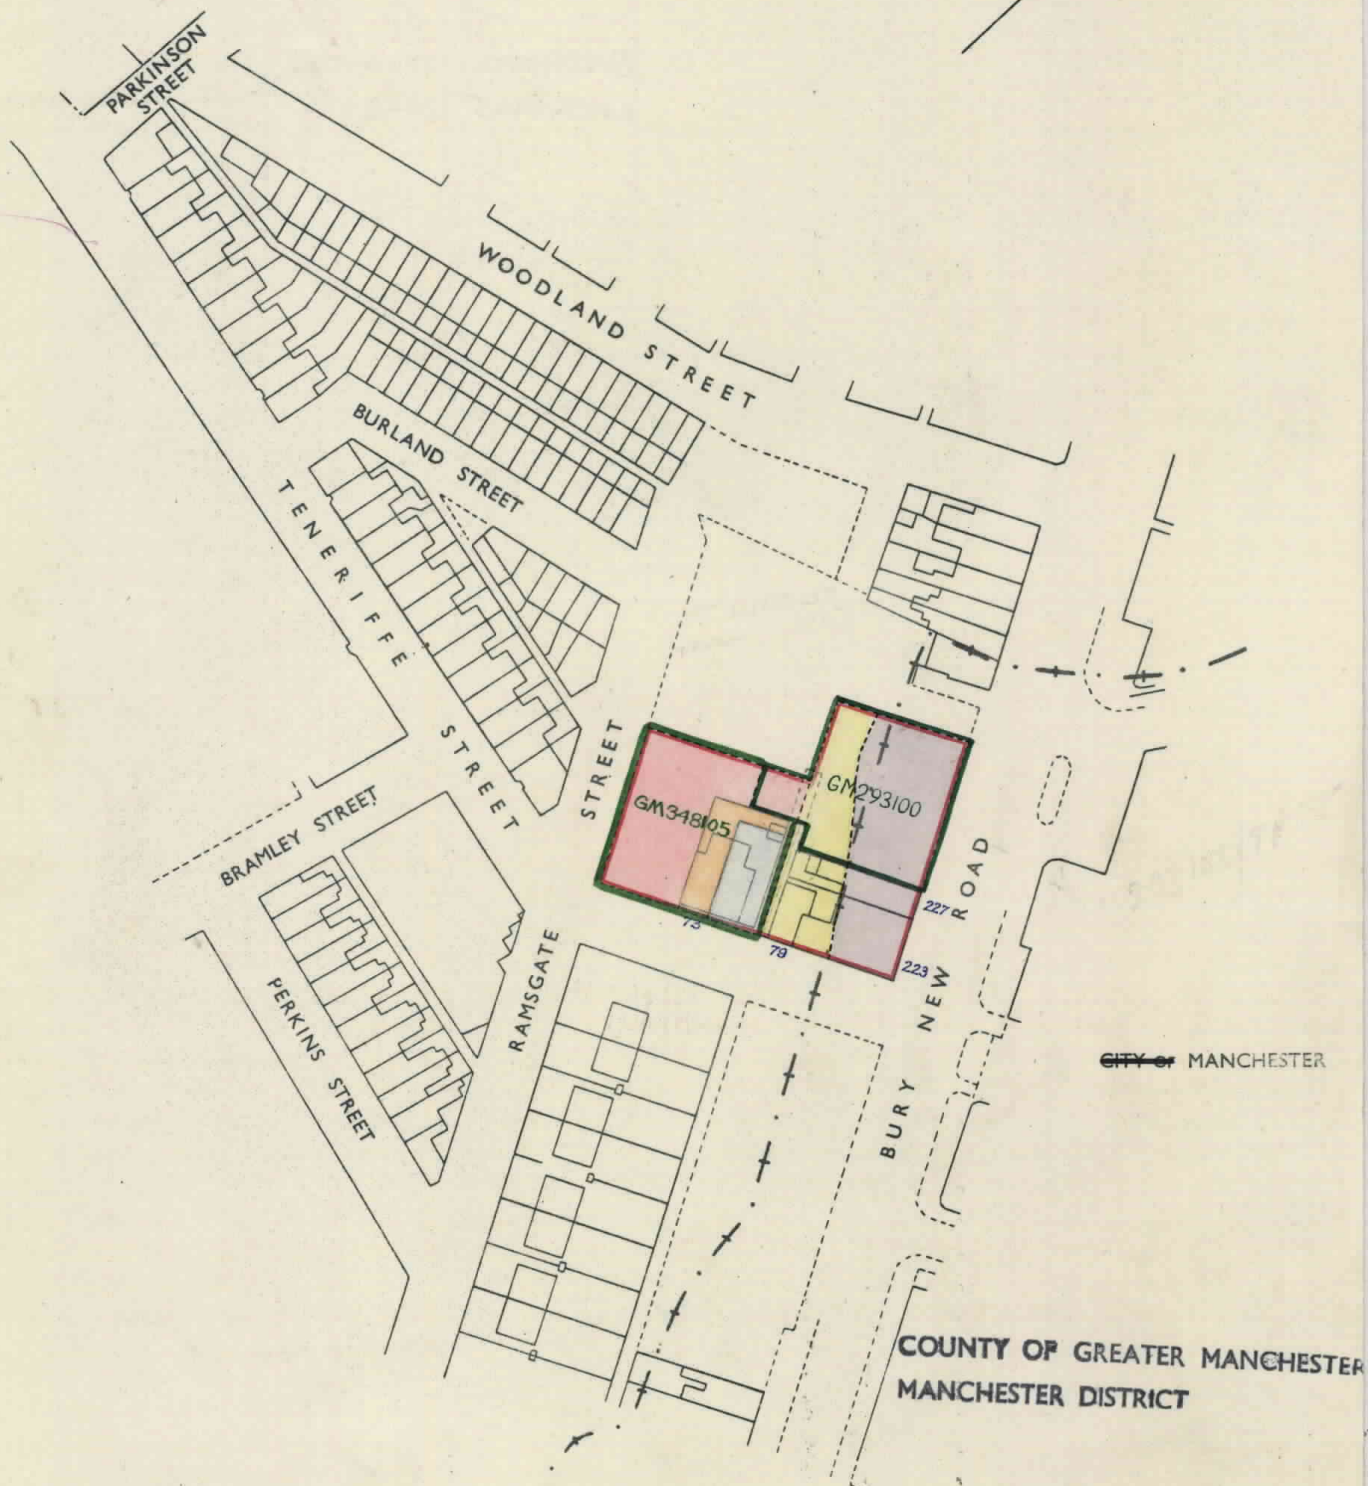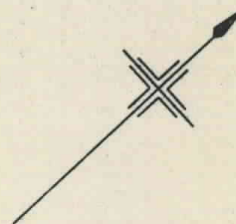

Made and printed by the Director
General of the Ordnance Survey,
Chessington, Surrey. 1961 for HMLR
© Crown Copyright 1961



Filed Plan of Title No. **LA 38233**

This is a print of the view of the title plan obtained from HM Land Registry showing the state of the title plan on 27 February 2025 at 10:25:03. This title plan shows the general position, not the exact line, of the boundaries. It may be subject to distortions in scale. Measurements scaled from this plan may not match measurements between the same points on the ground.

This title is dealt with by HM Land Registry, Fylde Office.

© Crown Copyright. Produced by HM Land Registry. Reproduction in whole or in part is prohibited without the prior written permission of Ordnance Survey. Licence Number AC0000851063.