


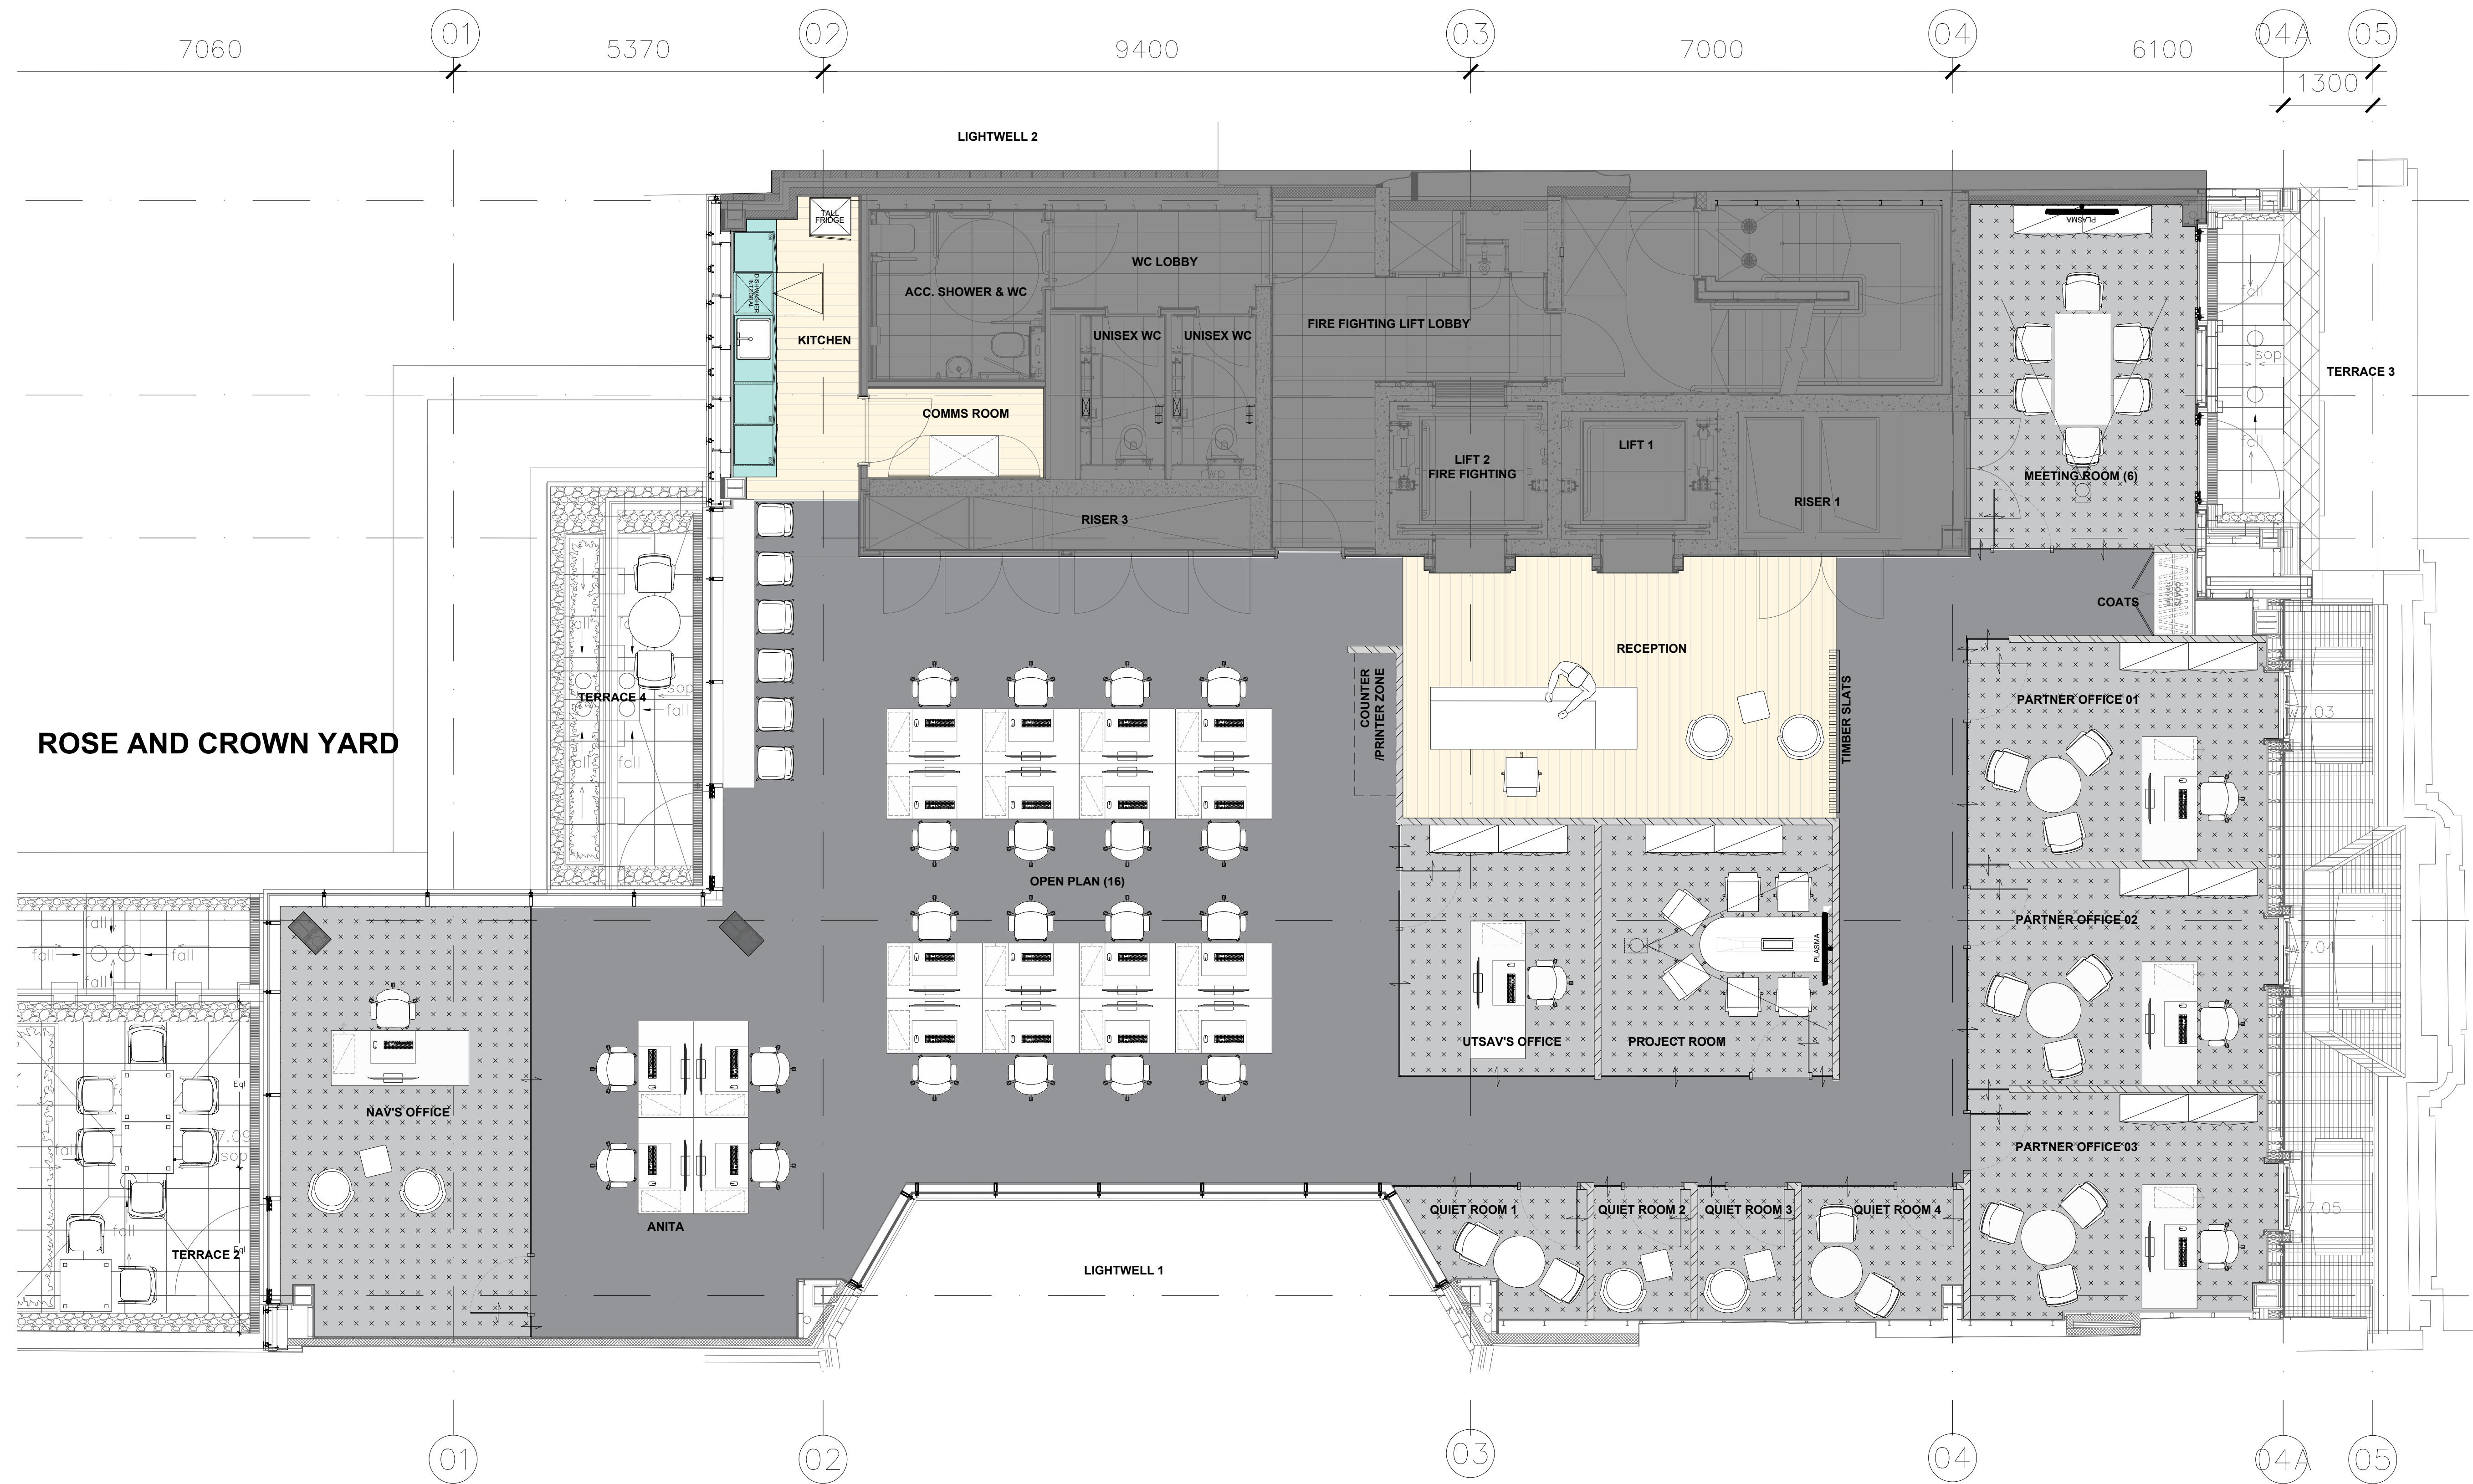

ACCOMMODATION SCHEDULE

Floor Square Feet Approx. = 3230 sq/ft²

Floor Square Metres Approx. = 300m²

Nominal FFL to FCL = XXXXmm

Perimeter FFL to CL = XXXXmm

Nominal Floor Void = XXXmm

Nominal Ceiling Void = XXXmm

AREA	QTY
RECEPTION SEATING AREA	1
PROJECT ROOM -(6)	1
MEETING ROOM - 6	1
NAV'S OFFICE (2000 x 800 desk)	1
UTSAV'S OFFICE (2000 x 800 desk)	1
PARTNER OFFICE (1800 x 800 desk)	3
ANITA DESKS (1400 x 800 desks)	4
OPEN PLAN (1400 x 800 desks)	16
QUIET ROOMS	4
TEA POINT/BREAKOUT	1
COMMS	1
PRINT AREA	1
COATS	0

C	DESK SIZES AMENDED	HW	JH	25.07.22
B	PROJECT ROOM	HW	JH	25.07.22
A	FIRST ISSUE	HW	JH	25.07.22
REV	DESCRIPTION	XX	XX	DD.MM.YR



IKON Group Ltd
29-31 Watkley Street
London EC1V 7LT

www.ikonbuild.com
Hello@IKONBuild.com
Tel: 0203488 7528

FOR COMMENT

CLIENT:
ALPHA WAVE

SITE ADDRESS:
48 PALL MALL
LONDON
SW1Y 5JG

DRAWING TITLE:
GENERAL ARRANGEMENT

SCALE: 1:50@A1
DRAWN BY: HW
DATE: 25.07.2022

DRAWING No:
XXXXXX-IKO-01-01-I-0101-C

DO NOT SCALE FROM THIS DRAWING.
SIZES AND SETTING OUT IS APPROXIMATE.
CONDUCT A FULL SITE SURVEY BEFORE
COMMENCEMENT OF WORKS.

THIS DRAWING REMAINS THE COPYRIGHT OF IKON.
TO BE USED SOLELY FOR THE PROJECT AND INFORMATION AS SHOWN. THIS DRAWING
MUST NOT BE COPIED WITHOUT WRITTEN CONSENT.
CONTRACTORS ARE RESPONSIBLE FOR ENSURING ALL WORKS COMPLY WITH
RELEVANT STATUTORY REQUIREMENTS AND BRITISH STANDARDS.
DO NOT SCALE FROM THIS DRAWING. CONTRACTORS TO CHECK ALL DIMENSIONS ETC
PRIOR TO COMMENCING WORKS AND NOTIFY IKON OF ANY DISCREPANCIES.
DRAWING SUBJECT TO APPROVAL FROM CLIENT, LANDLORD, BUILDING CONTROL AND
FIRE OFFICER.