

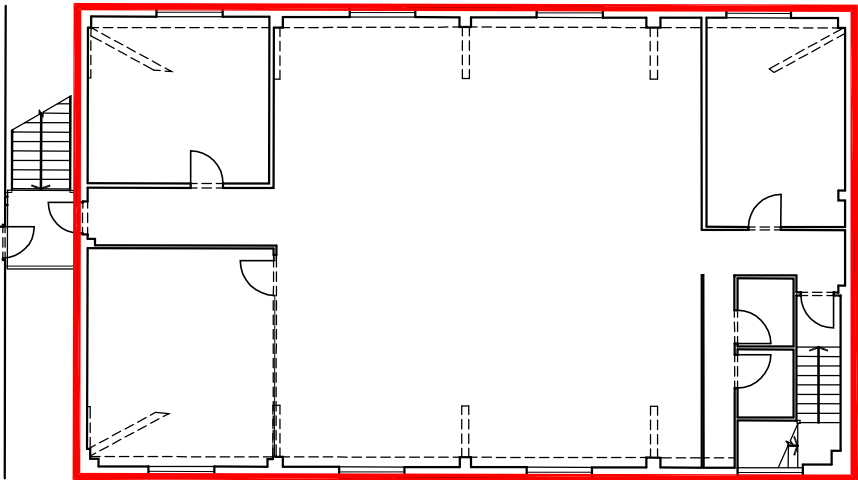
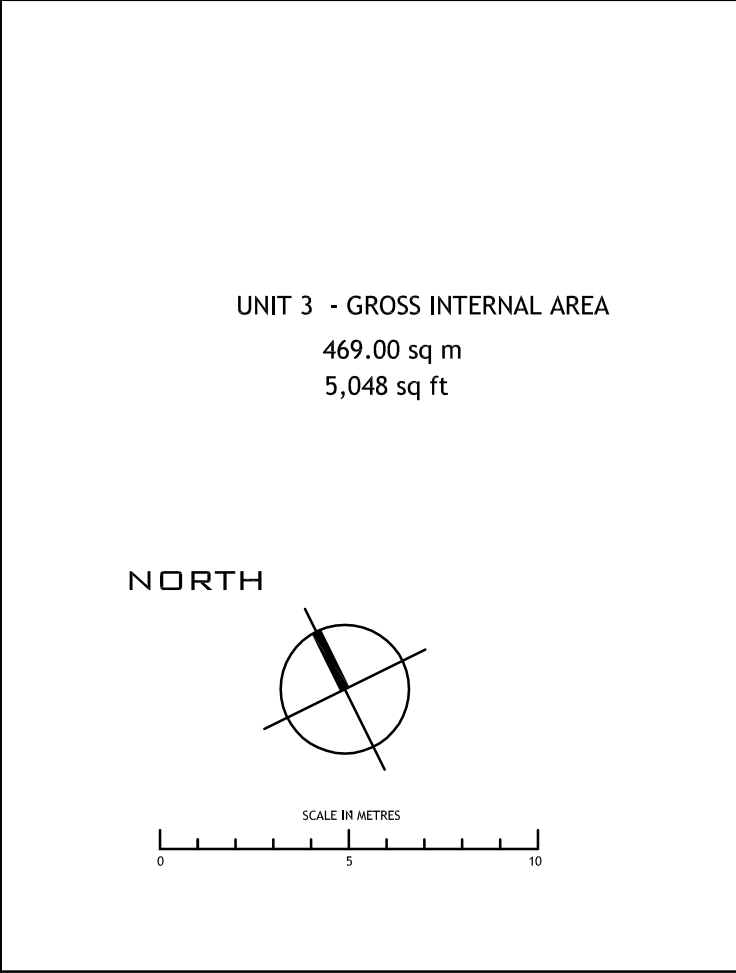


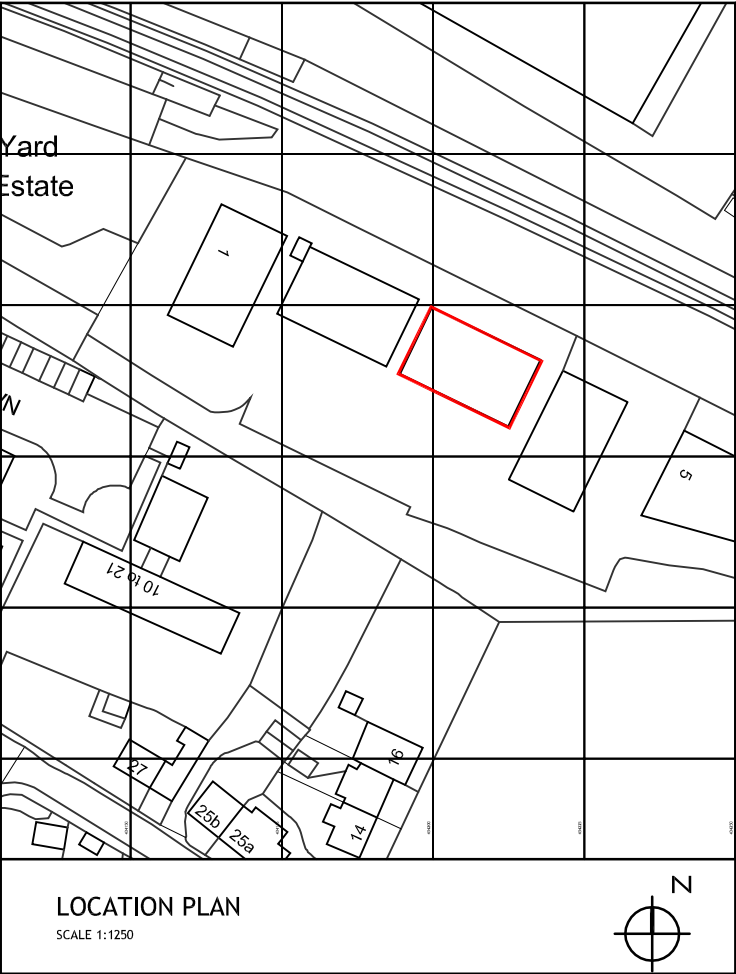

UNIT 3
FIRST FLOOR

FIRST FLOOR GIA
237.88 sq m
2,561 sq ft

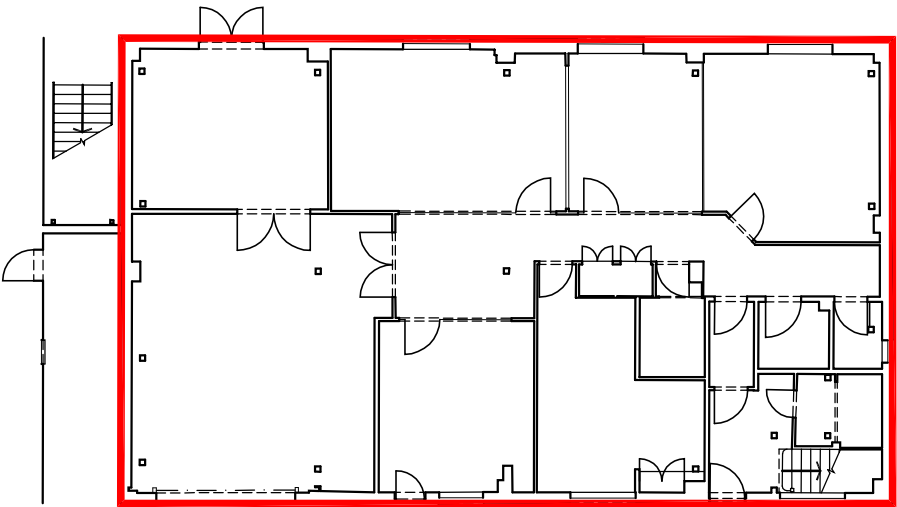

UNIT 3
GROUND FLOOR

GROUND FLOOR GIA
231.12 sq m
2,488 sq ft

Rev	Date	By	Amendment
LEGEND			
ABBREVIATIONS			
B	BOLLARD	MH	MANHOLE
BOE	BRICK ON EDGE	D/H	OVER HEAD
BOX	BOXING	P	POST
BT	BRITISH TELECOM	P/L	PAVEMENT LIGHT
B/W	BRICK WALL	RAD	RADIATOR
CATV	CABLE TELEVISION	RE	ROOFTOP EYE
CF	CEILING FALL	RS	ROAD SIGN
CL	COVER LEVEL	RSJ	ROLLED STEEL JOIST
CONC	CONCRETE FINISH	RSS	ROLLED STEEL STANCHION
COU	COVER ORIGIN UNKNOWN	RWP	RAIN WATER PIPE
CPD	CLIPBOARD	SC	STOP COCK
DK	DROP KERB	SP	SIGN POST
DL	DERIVED LEVEL	SVP	SOIL VENT PIPE
ELEC	ELECTRICAL	TL	TRAFFIC LIGHT
ER	EARTHING ROD	TN	TREE NUMBER
F/B	FLOWER BED	TP	TELEPHONE POLE
FAR	FLAT ASPHALT ROOF	UTL	UNABLE TO LIFT
G	GULLY	VP	VENT PIPE
GV	GAS VALVE	VTF	VINYL TILED FLOOR
HLW	HIGH LEVEL WINDOW	WC	WATER CLOSET
I/C	INSPECTION COVER	WHB	WASH HAND BASIN
L/L	LOW LEVEL	WV	WATER VALVE
LP	LAMP POST	Ø	DIAMETER
			OVERHEAD DETAIL
			BARRIER OR FENCE
			CHANGE IN SURFACE
			GATE
			SURVEY STATION
HEIGHTS			
C	HEIGHT FROM FLOOR TO CILL		
H	HEIGHT FROM CILL TO HEAD		
SP	HEIGHT FROM FLOOR TO SPRING OF ARCH		
AH	HEIGHT FROM FLOOR TO HEAD OF ARCH		
Ø	HEIGHT TO CEILING, BEAM OR DOOR		
S/C	STRUCTURAL CEILING HEIGHT		
F/C	FALSE CEILING HEIGHT		
DL	DEDUCED LEVEL DERIVED FROM PLUS MEASUREMENTS		
TREES	Ø DIAMETER(mm)		
	S SPREAD(mm) diameter		
	H HEIGHT(mm)		
	ALL TREE HEIGHTS SHOWN IN (mm)		
3sixty measurement			
LAND & MEASURED BUILDING SURVEYORS			
LONDON			
CHINA WORKS, BLACK PRINCE ROAD LONDON SE1 7SJ Tel: 020 7637 2930			
E-mail: info@3sixtymeasurement.co.uk Website: www.3sixtymeasurement.co.uk			
Client			
PETCHEY INDUSTRIAL HOLDINGS LTD			
Project			
STATION YARD INDUSTRIAL ESTATE HUNGERFORD			
Drawing			
UNIT 3, LEASE PLAN			
Date	Scale	Drawn by	RT
MAY 2022	A3@1:200	Checked by	GFT
Project No	Drawing No	Revision	
22362	-L03		