

Revision: Date: By:
 Client: Circle Property Unit Trust


Project: 36 Great Charles Street
 Birmingham, B3 3JY


Drawing Title: Proposed Ground Floor Layout



Fusion Building Consultancy
 Griffin House
 18-19 Ludge Hill
 Birmingham B3 1DW
 t: +44 121 236 3515
 e: info@fusionbc.co.uk
 www.fusionbc.co.uk

TENDER ISSUE
 Scale @ A1: Date: Designed: Drafted:
 1:50 @ A1 March '16 TEK
 Job No: Drawing No: Revision:
 TD 2210 00 - 021 F

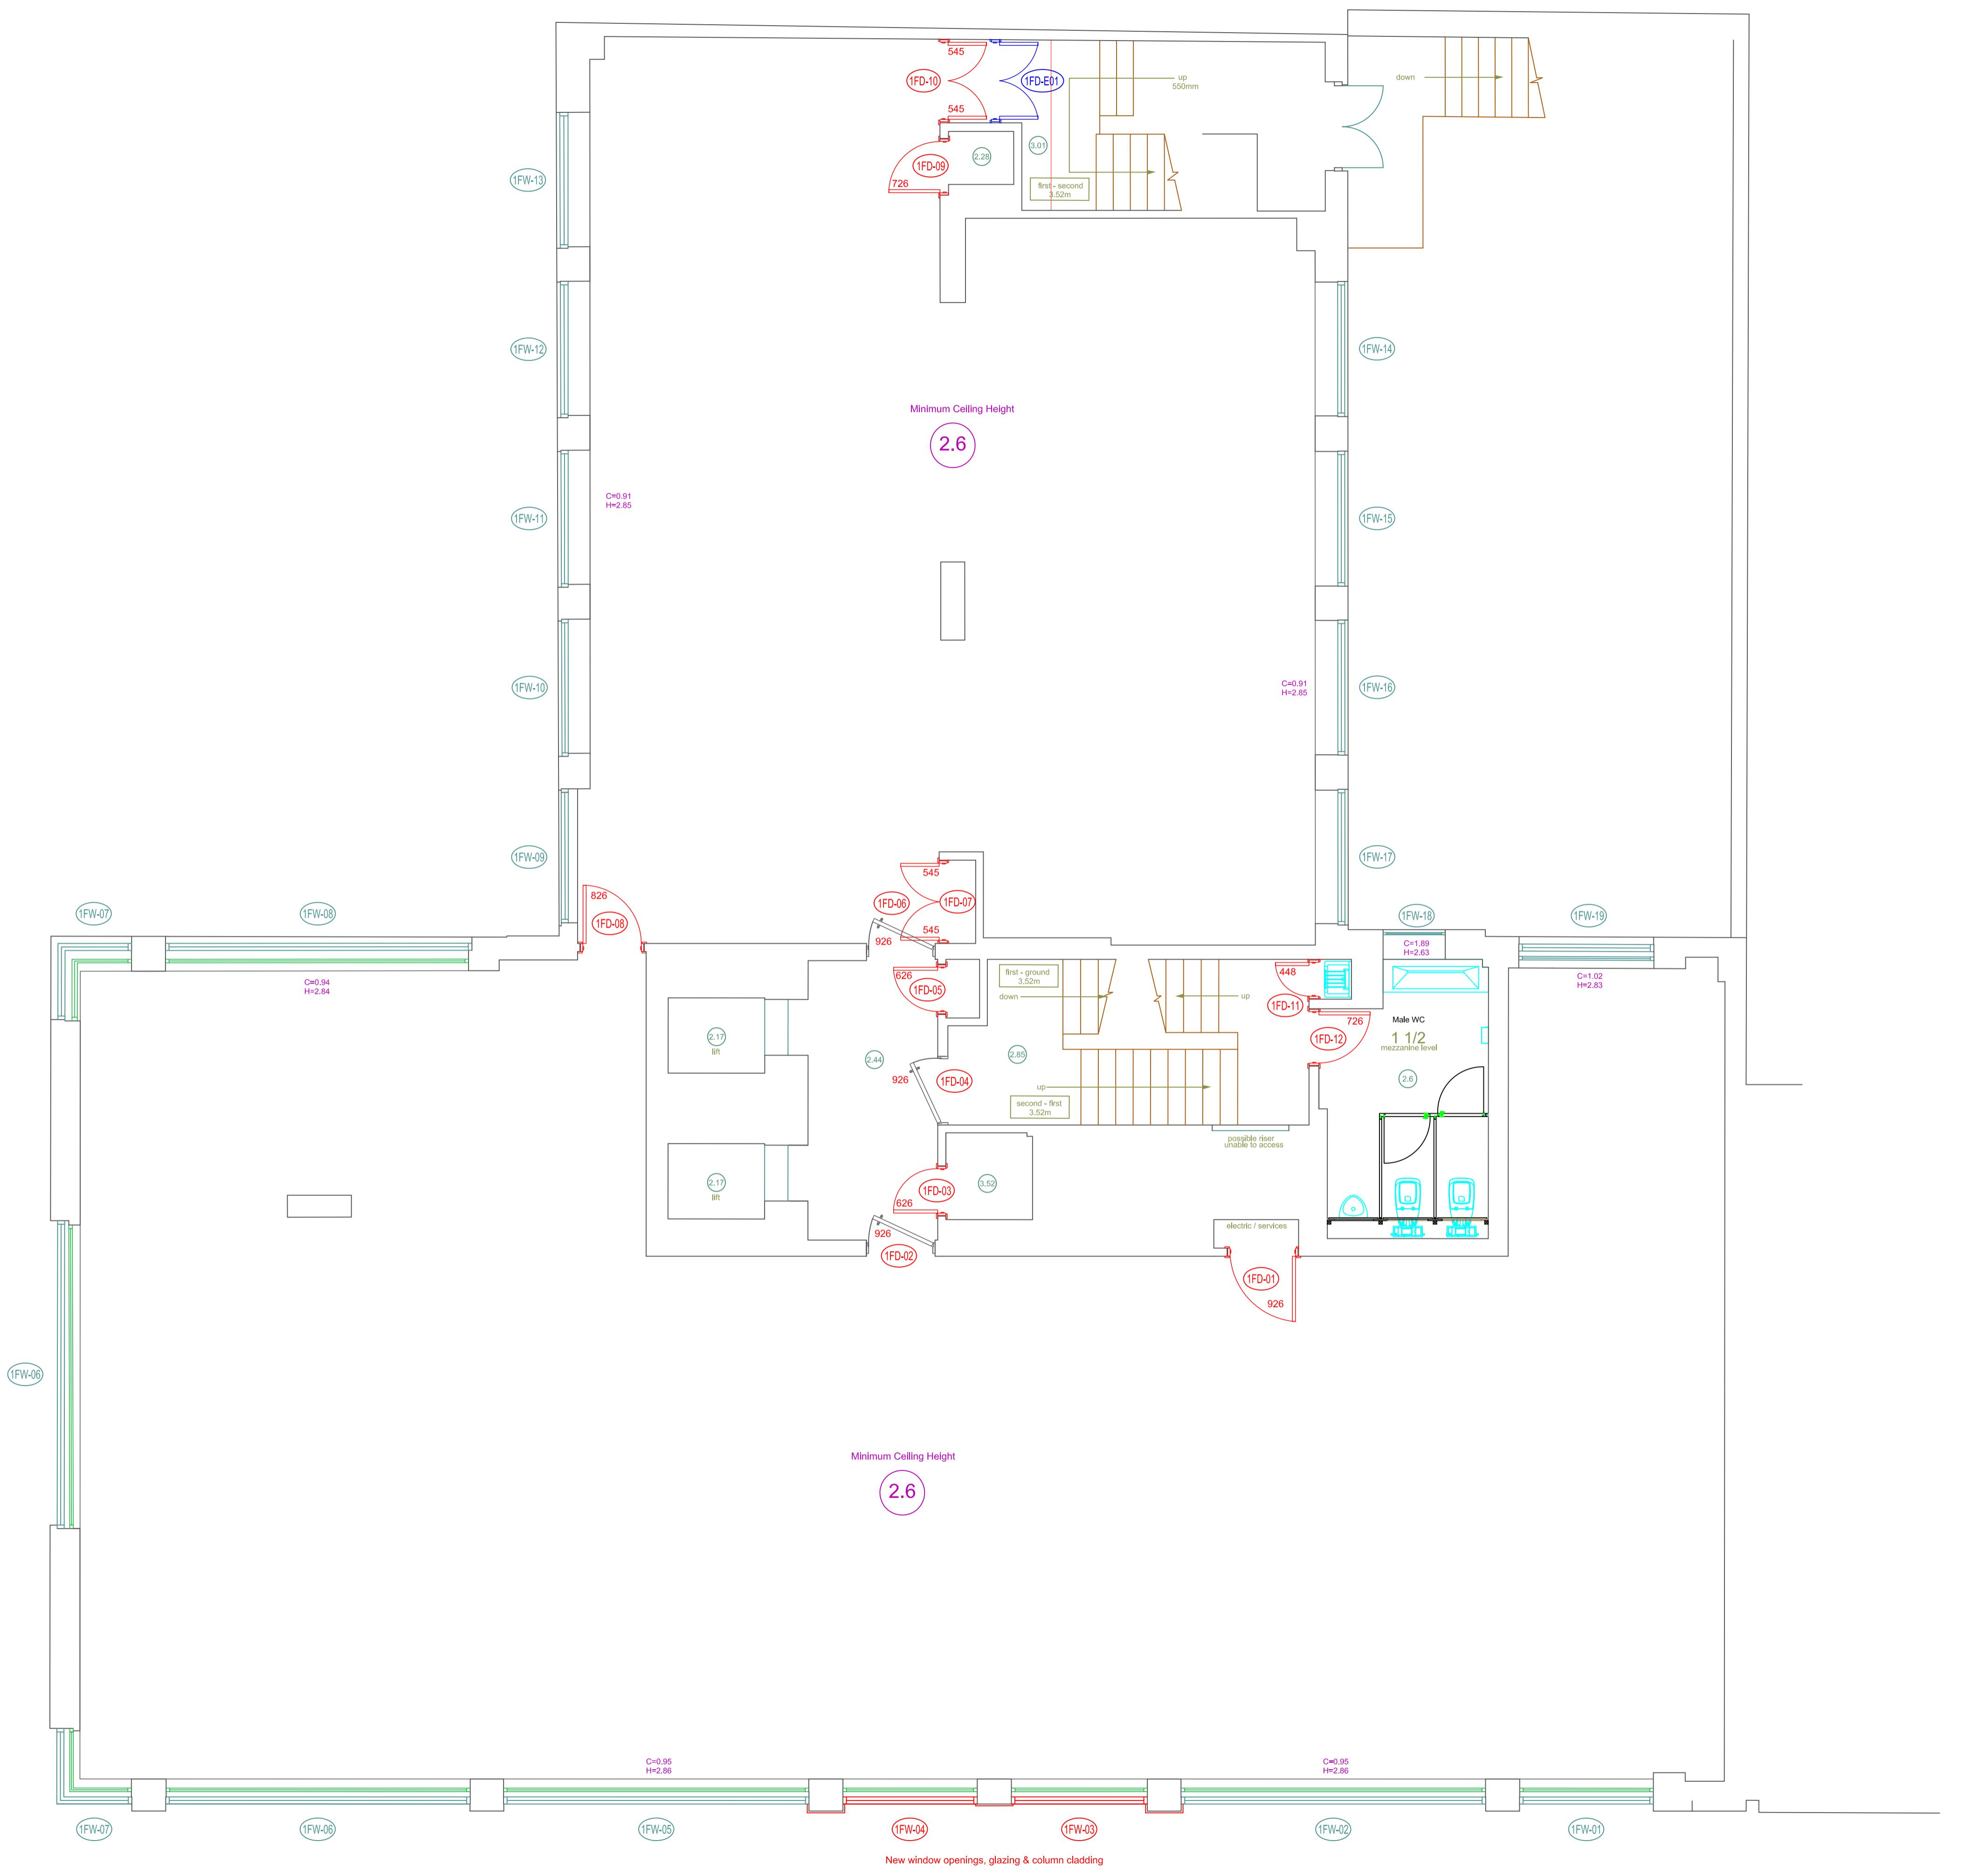

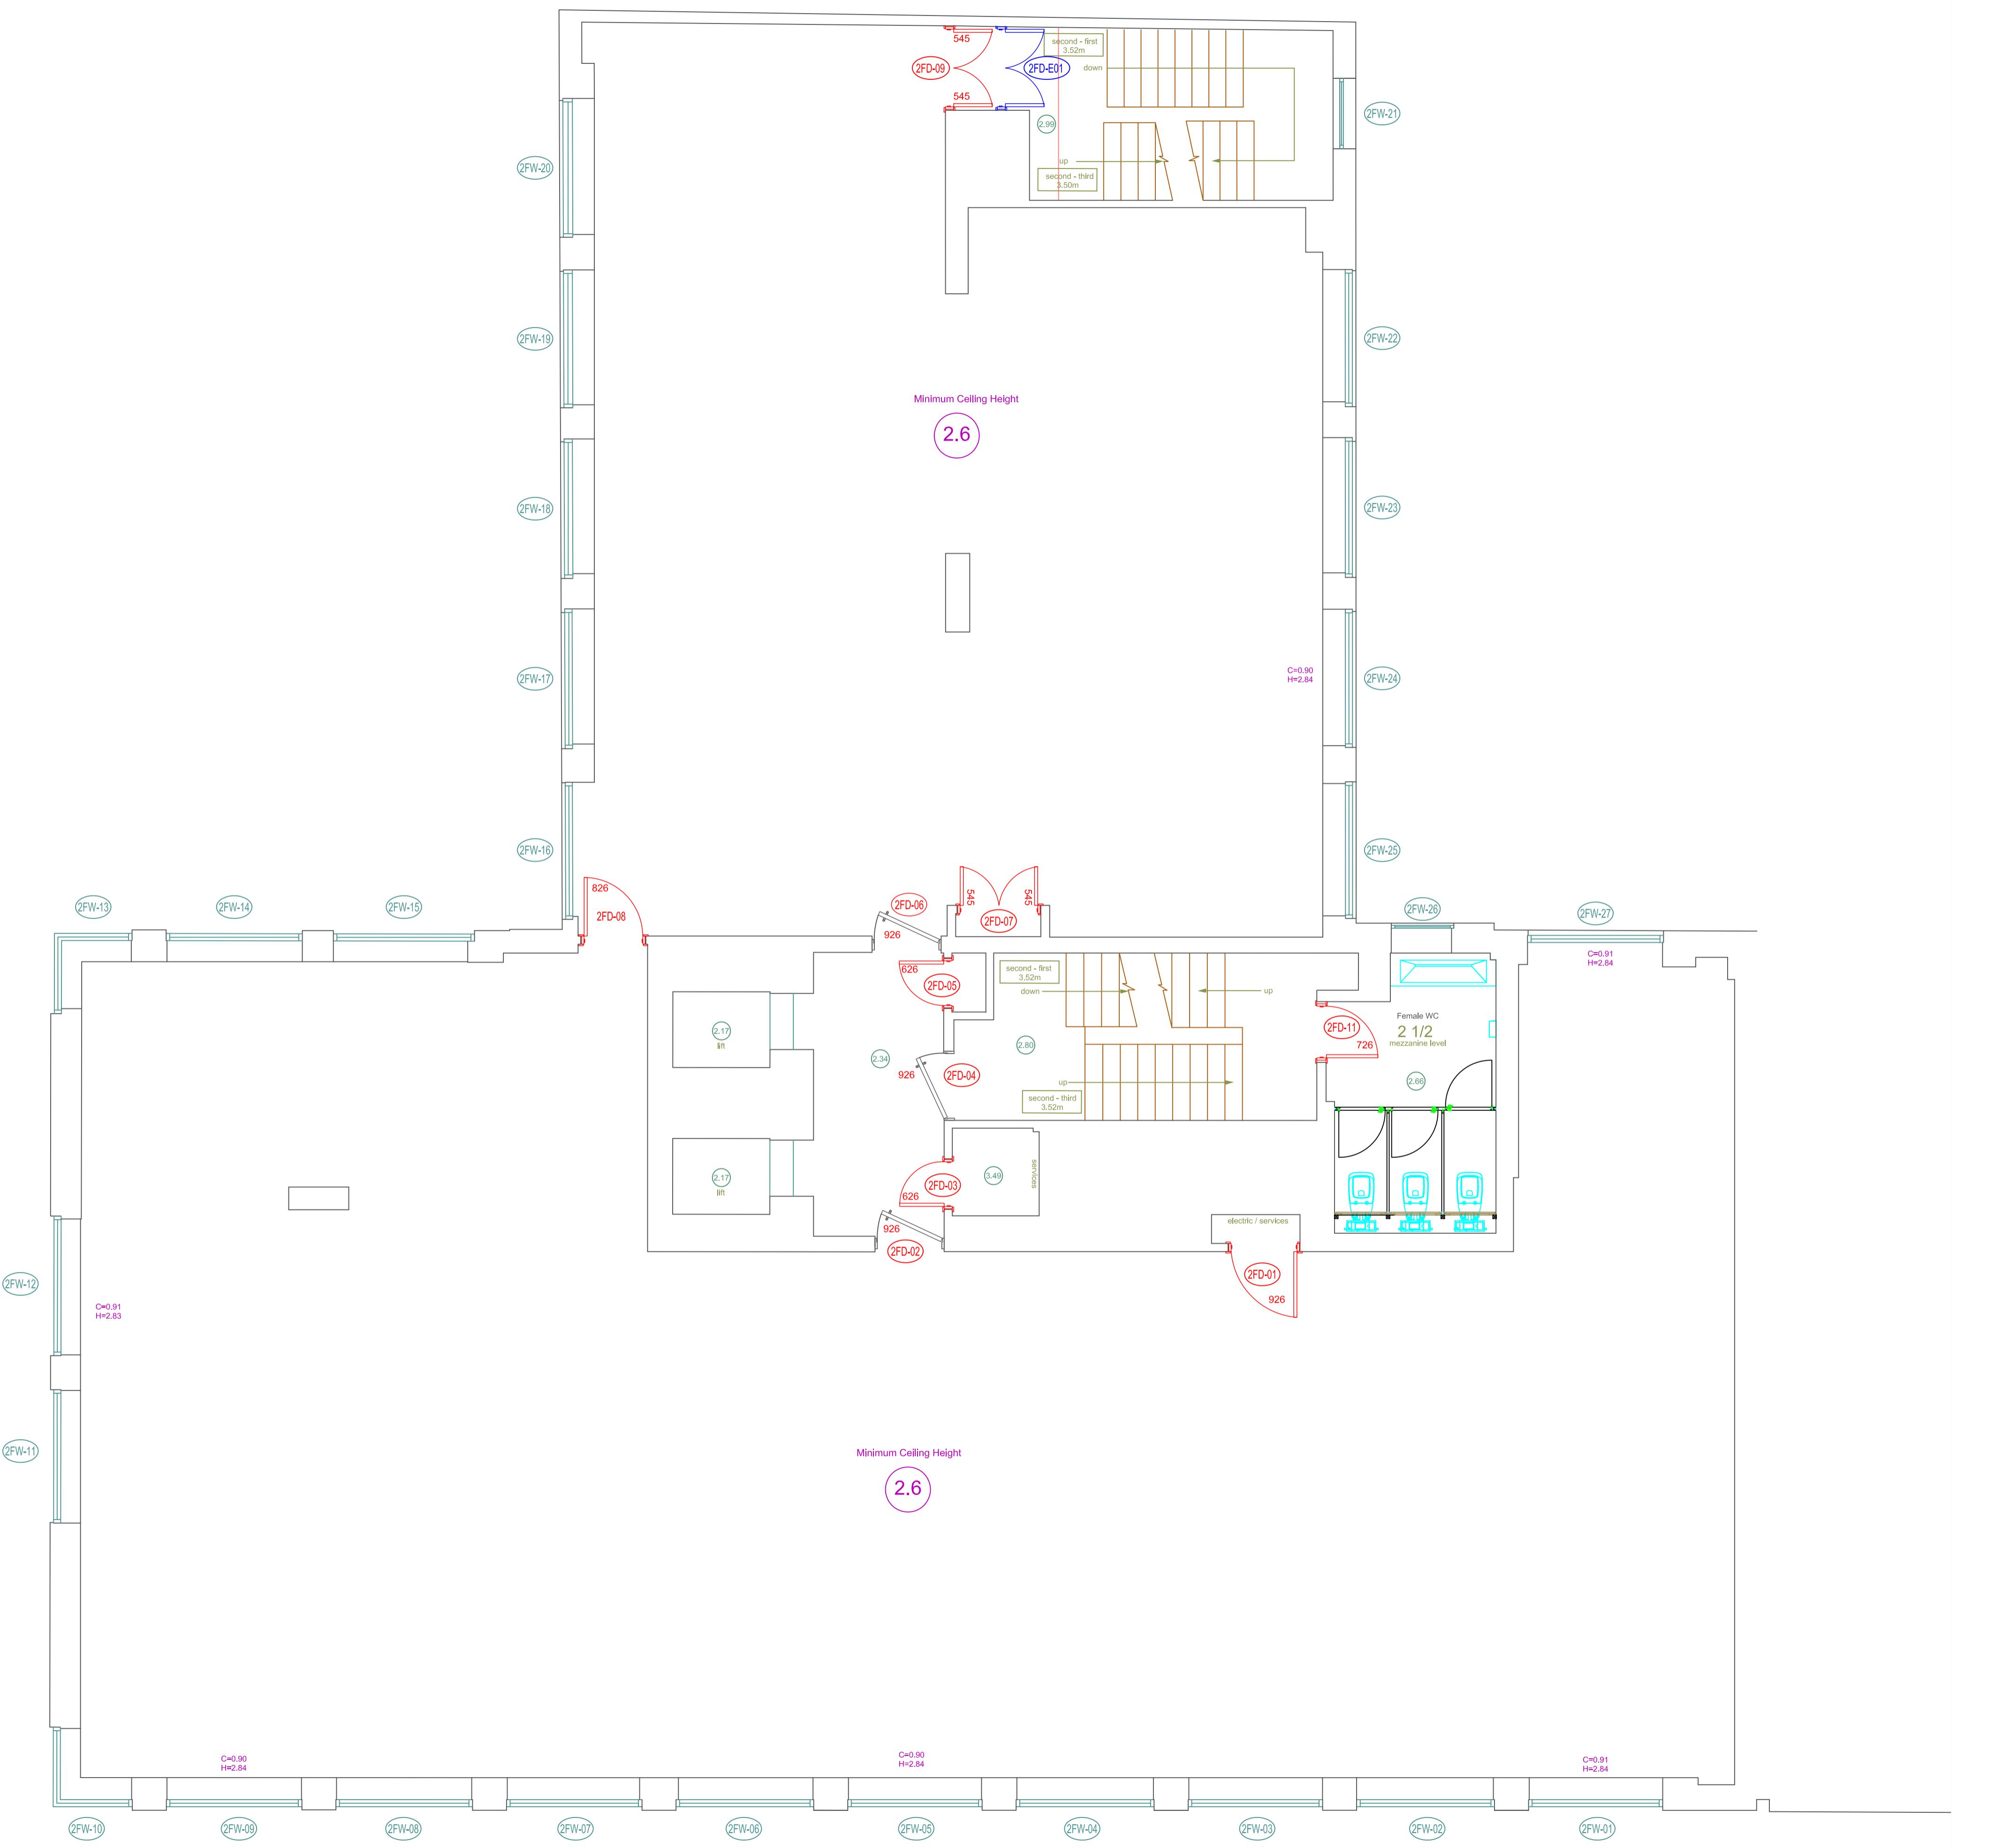


Revision: Date: By:
 Client:
Circle Property Unit Trust

Project:
36 Great Charles Street
 Birmingham, B3 3JY

Drawing Title:
Proposed Second Floor Layout

TENDER ISSUE


 Fusion Building Consultancy
 Griffin House
 18-19 Ludge Hill
 Birmingham B3 1DW
 t: +44 121 236 3515
 e: info@fusionbc.co.uk
 www.fusionbc.co.uk
 Scale @ A1: 1:50 @ A1 Date: April '16 Designed: TEK Drafted: TEK
 Job No: TD 2210 Drawing No: 00 - 023 Revision: G

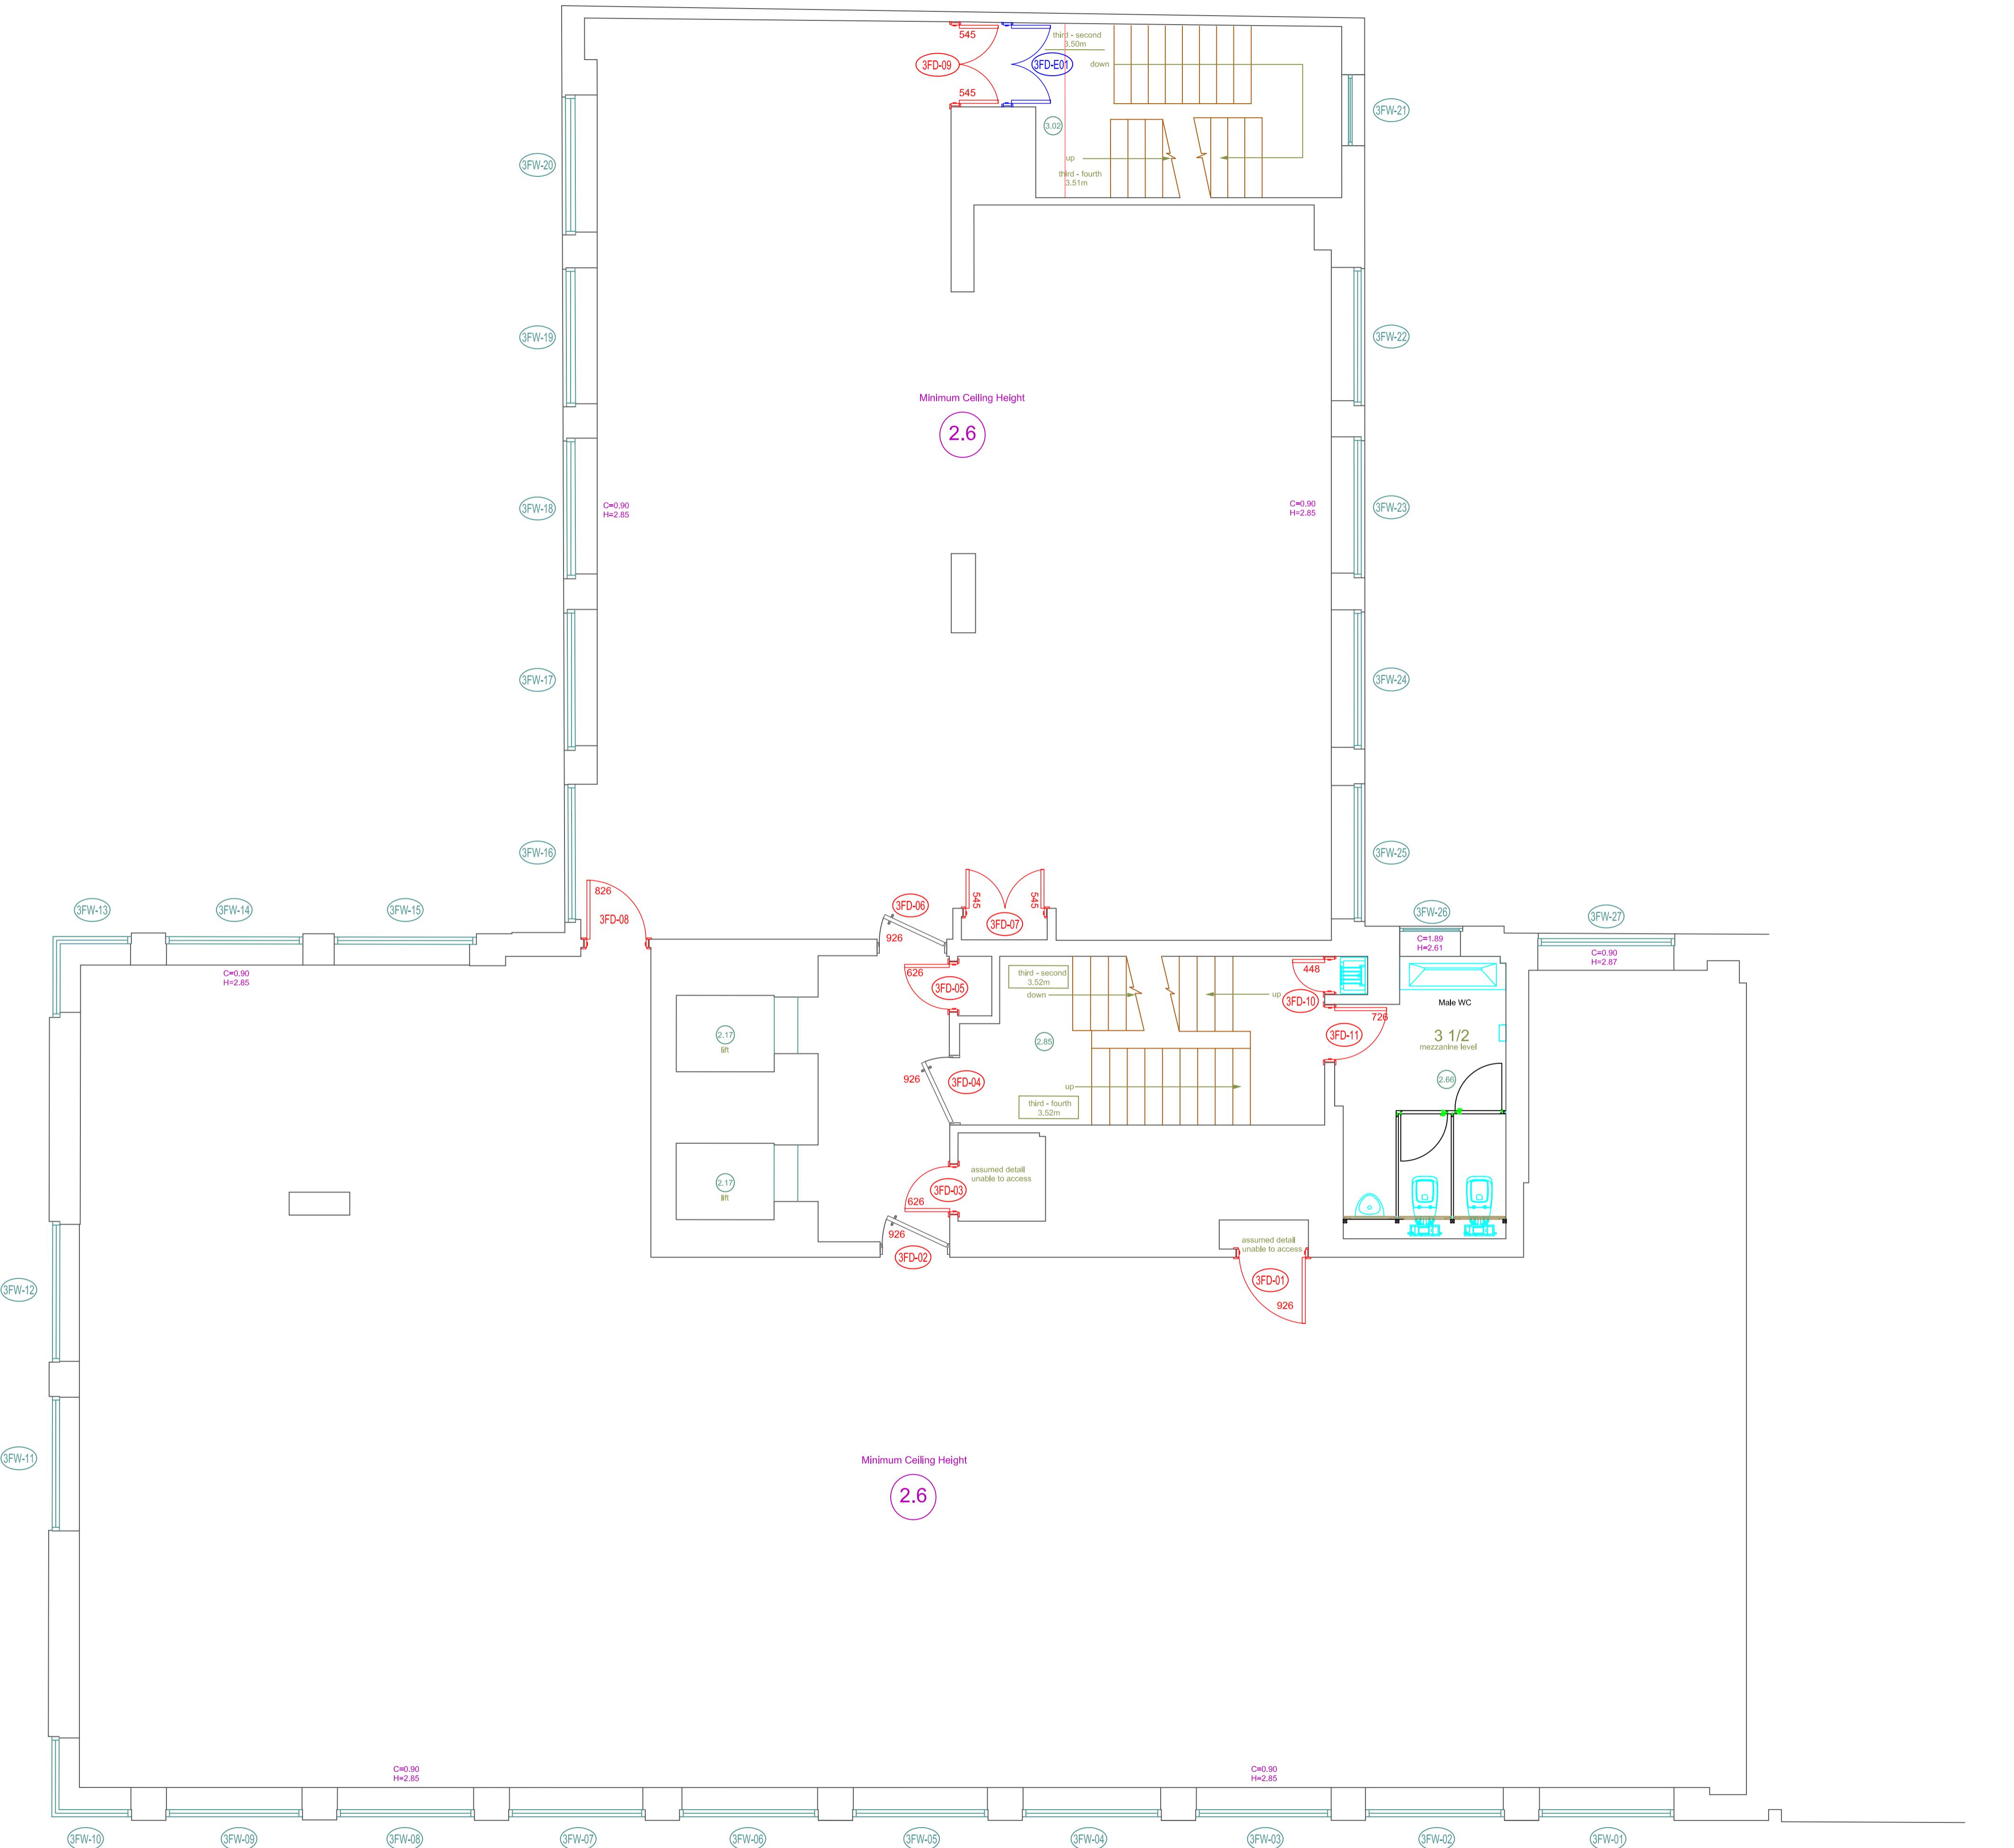

Revision: Date: By:
 Client:
Circle Property Unit Trust

Project:
36 Great Charles Street
 Birmingham, B3 3JY

Drawing Title:
Proposed Third Floor Layout

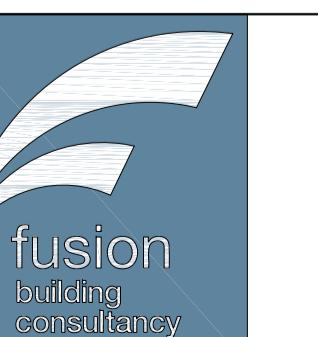

Fusion Building Consultancy
 Griffin House
 18-19 Ludge Hill
 Birmingham B3 1DW
 t: +44 121 236 3515
 e: info@fusionbc.co.uk
 www.fusionbc.co.uk

TENDER ISSUE
 Scale @ A1: 1:50 @ A1 Date: April '16 Designed: TEK
 Job No: TD 2210 Drawing No: 00 - 024 Revision: F



Revision: Date: By:
 Client:
Circle Property Unit Trust


Project:
36 Great Charles Street
 Birmingham, B3 3JY


Drawing Title:
Proposed Fourth Floor Layout



Fusion Building Consultancy
 Griffin House
 18-19 Ludge Hill
 Birmingham B3 1DW
 t: +44 121 236 3515
 e: info@fusionbc.co.uk
 www.fusionbc.co.uk

TENDER ISSUE
 Scale @ A1: 1:50 @ A1 Date: April '16 Designed: TEK
 Job No: TD 2210 Drawing No: 00 - 025 Revision: G

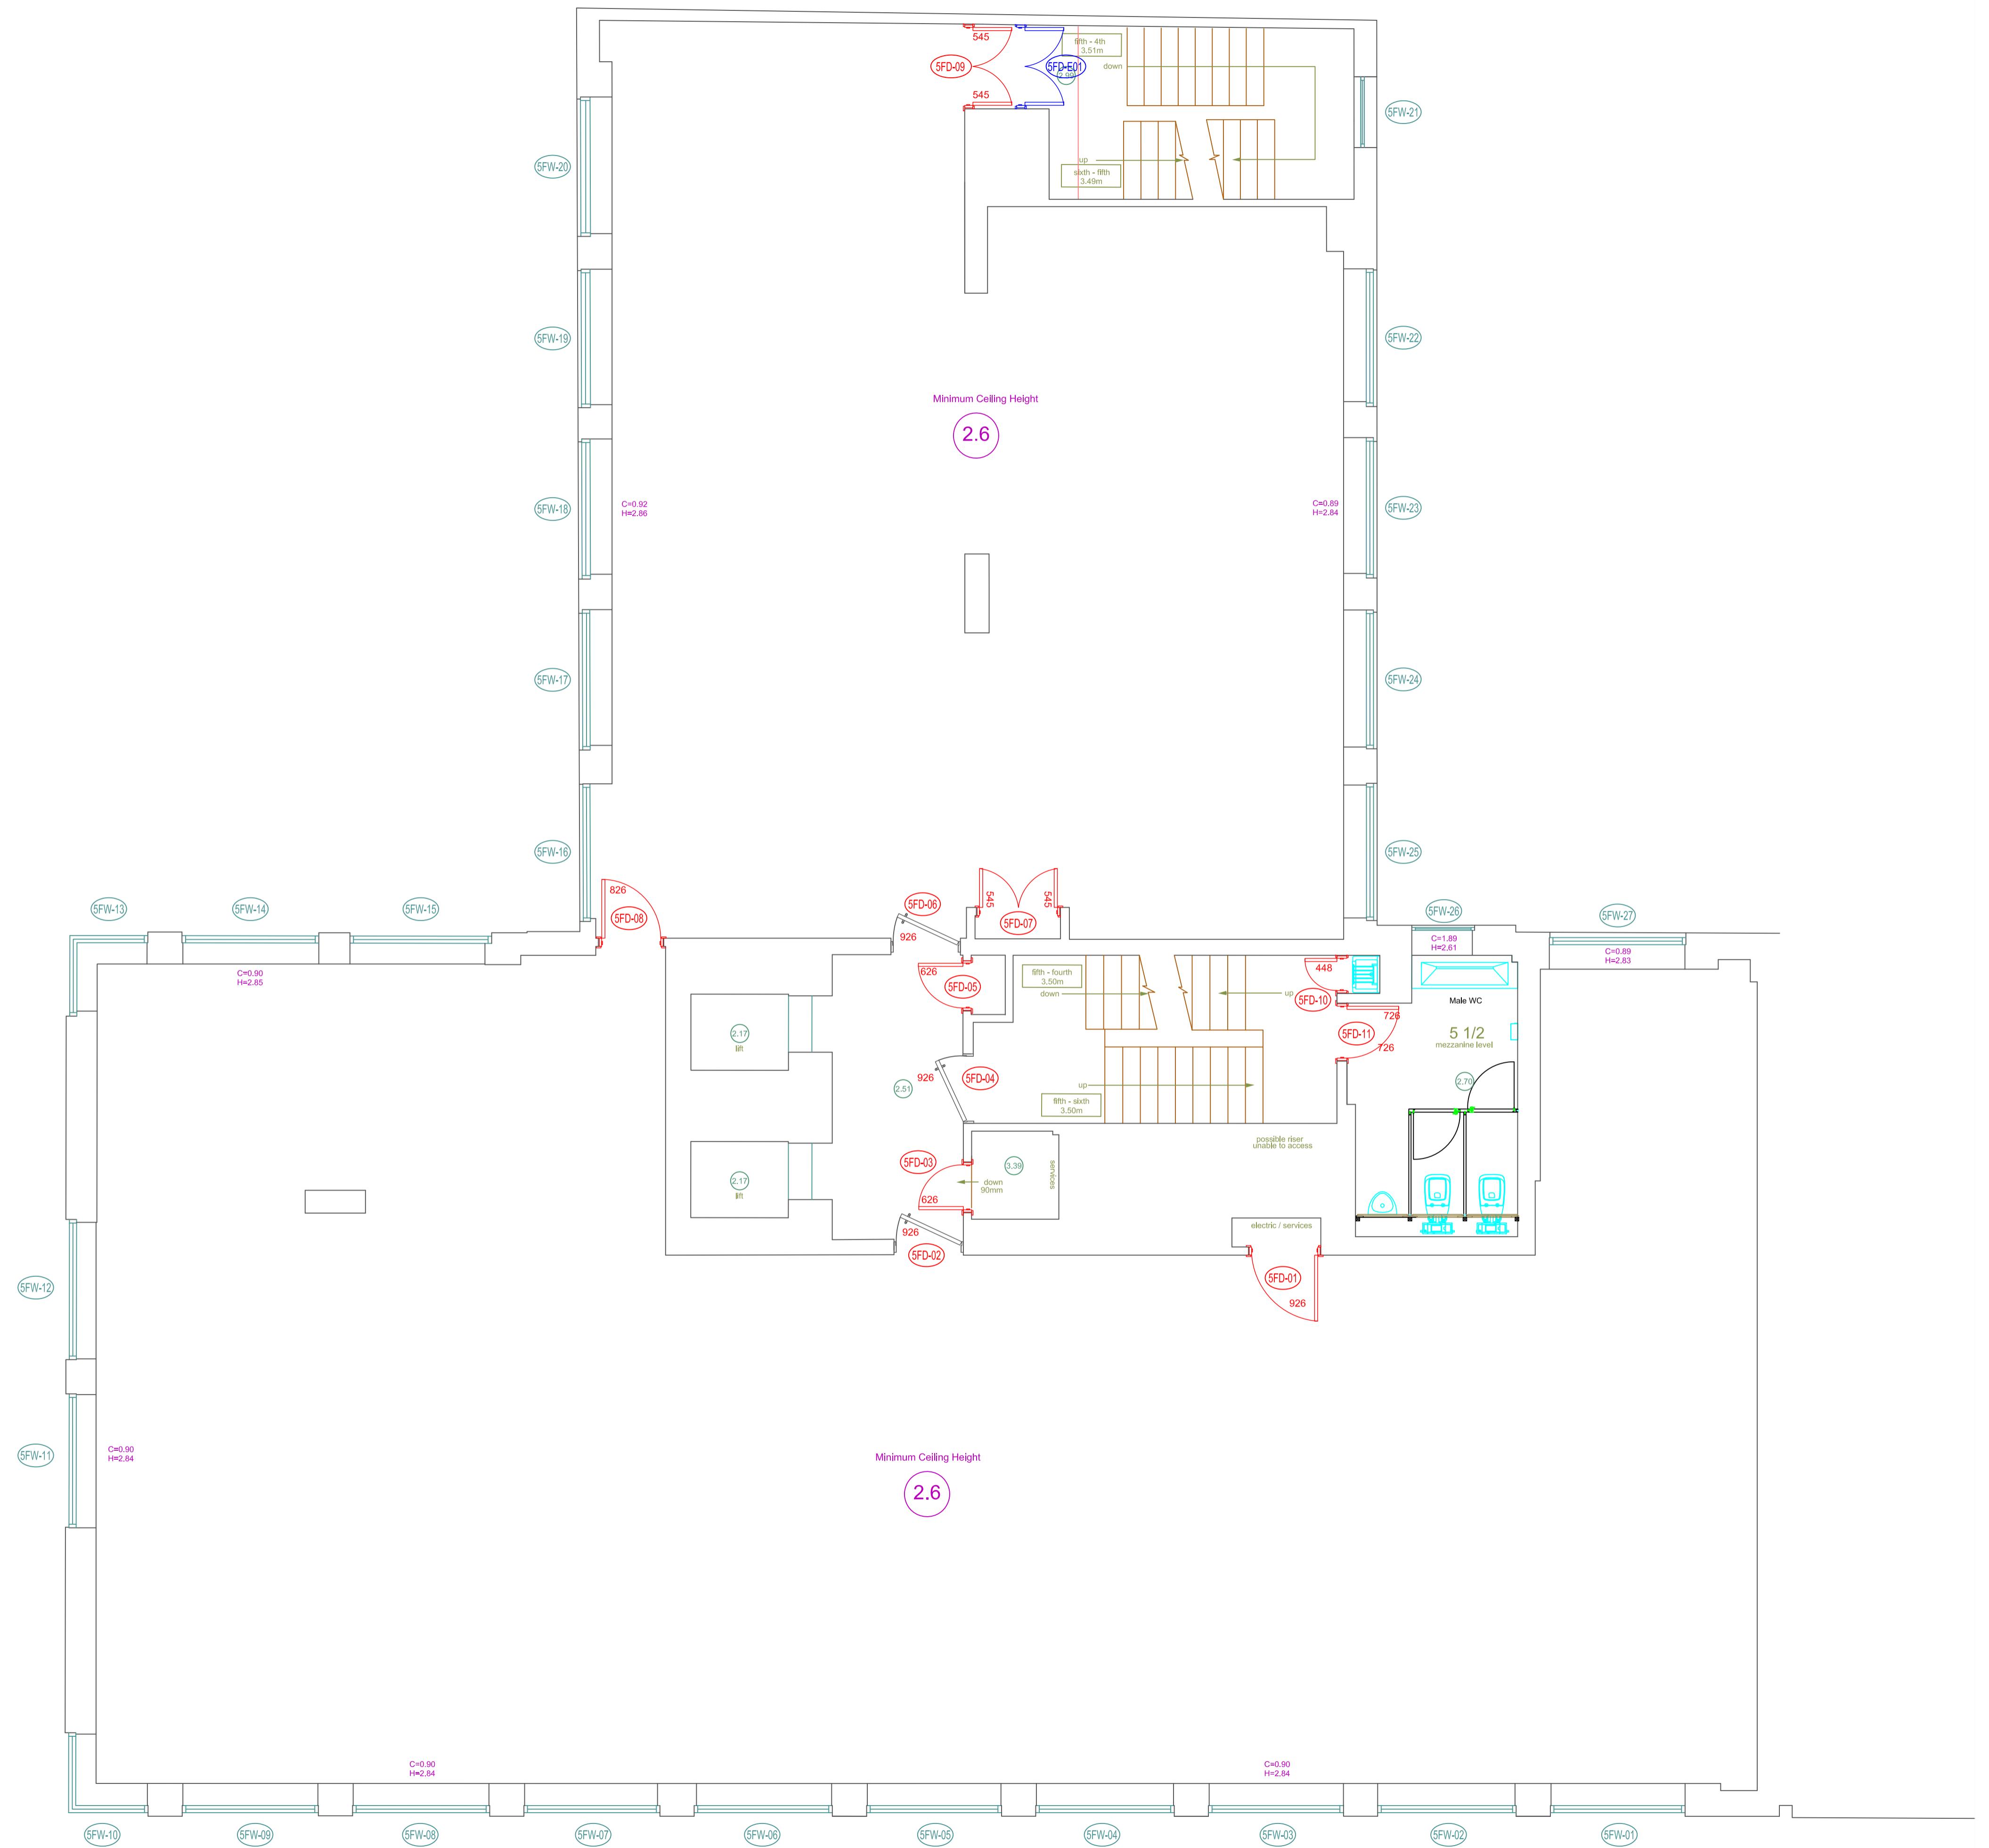

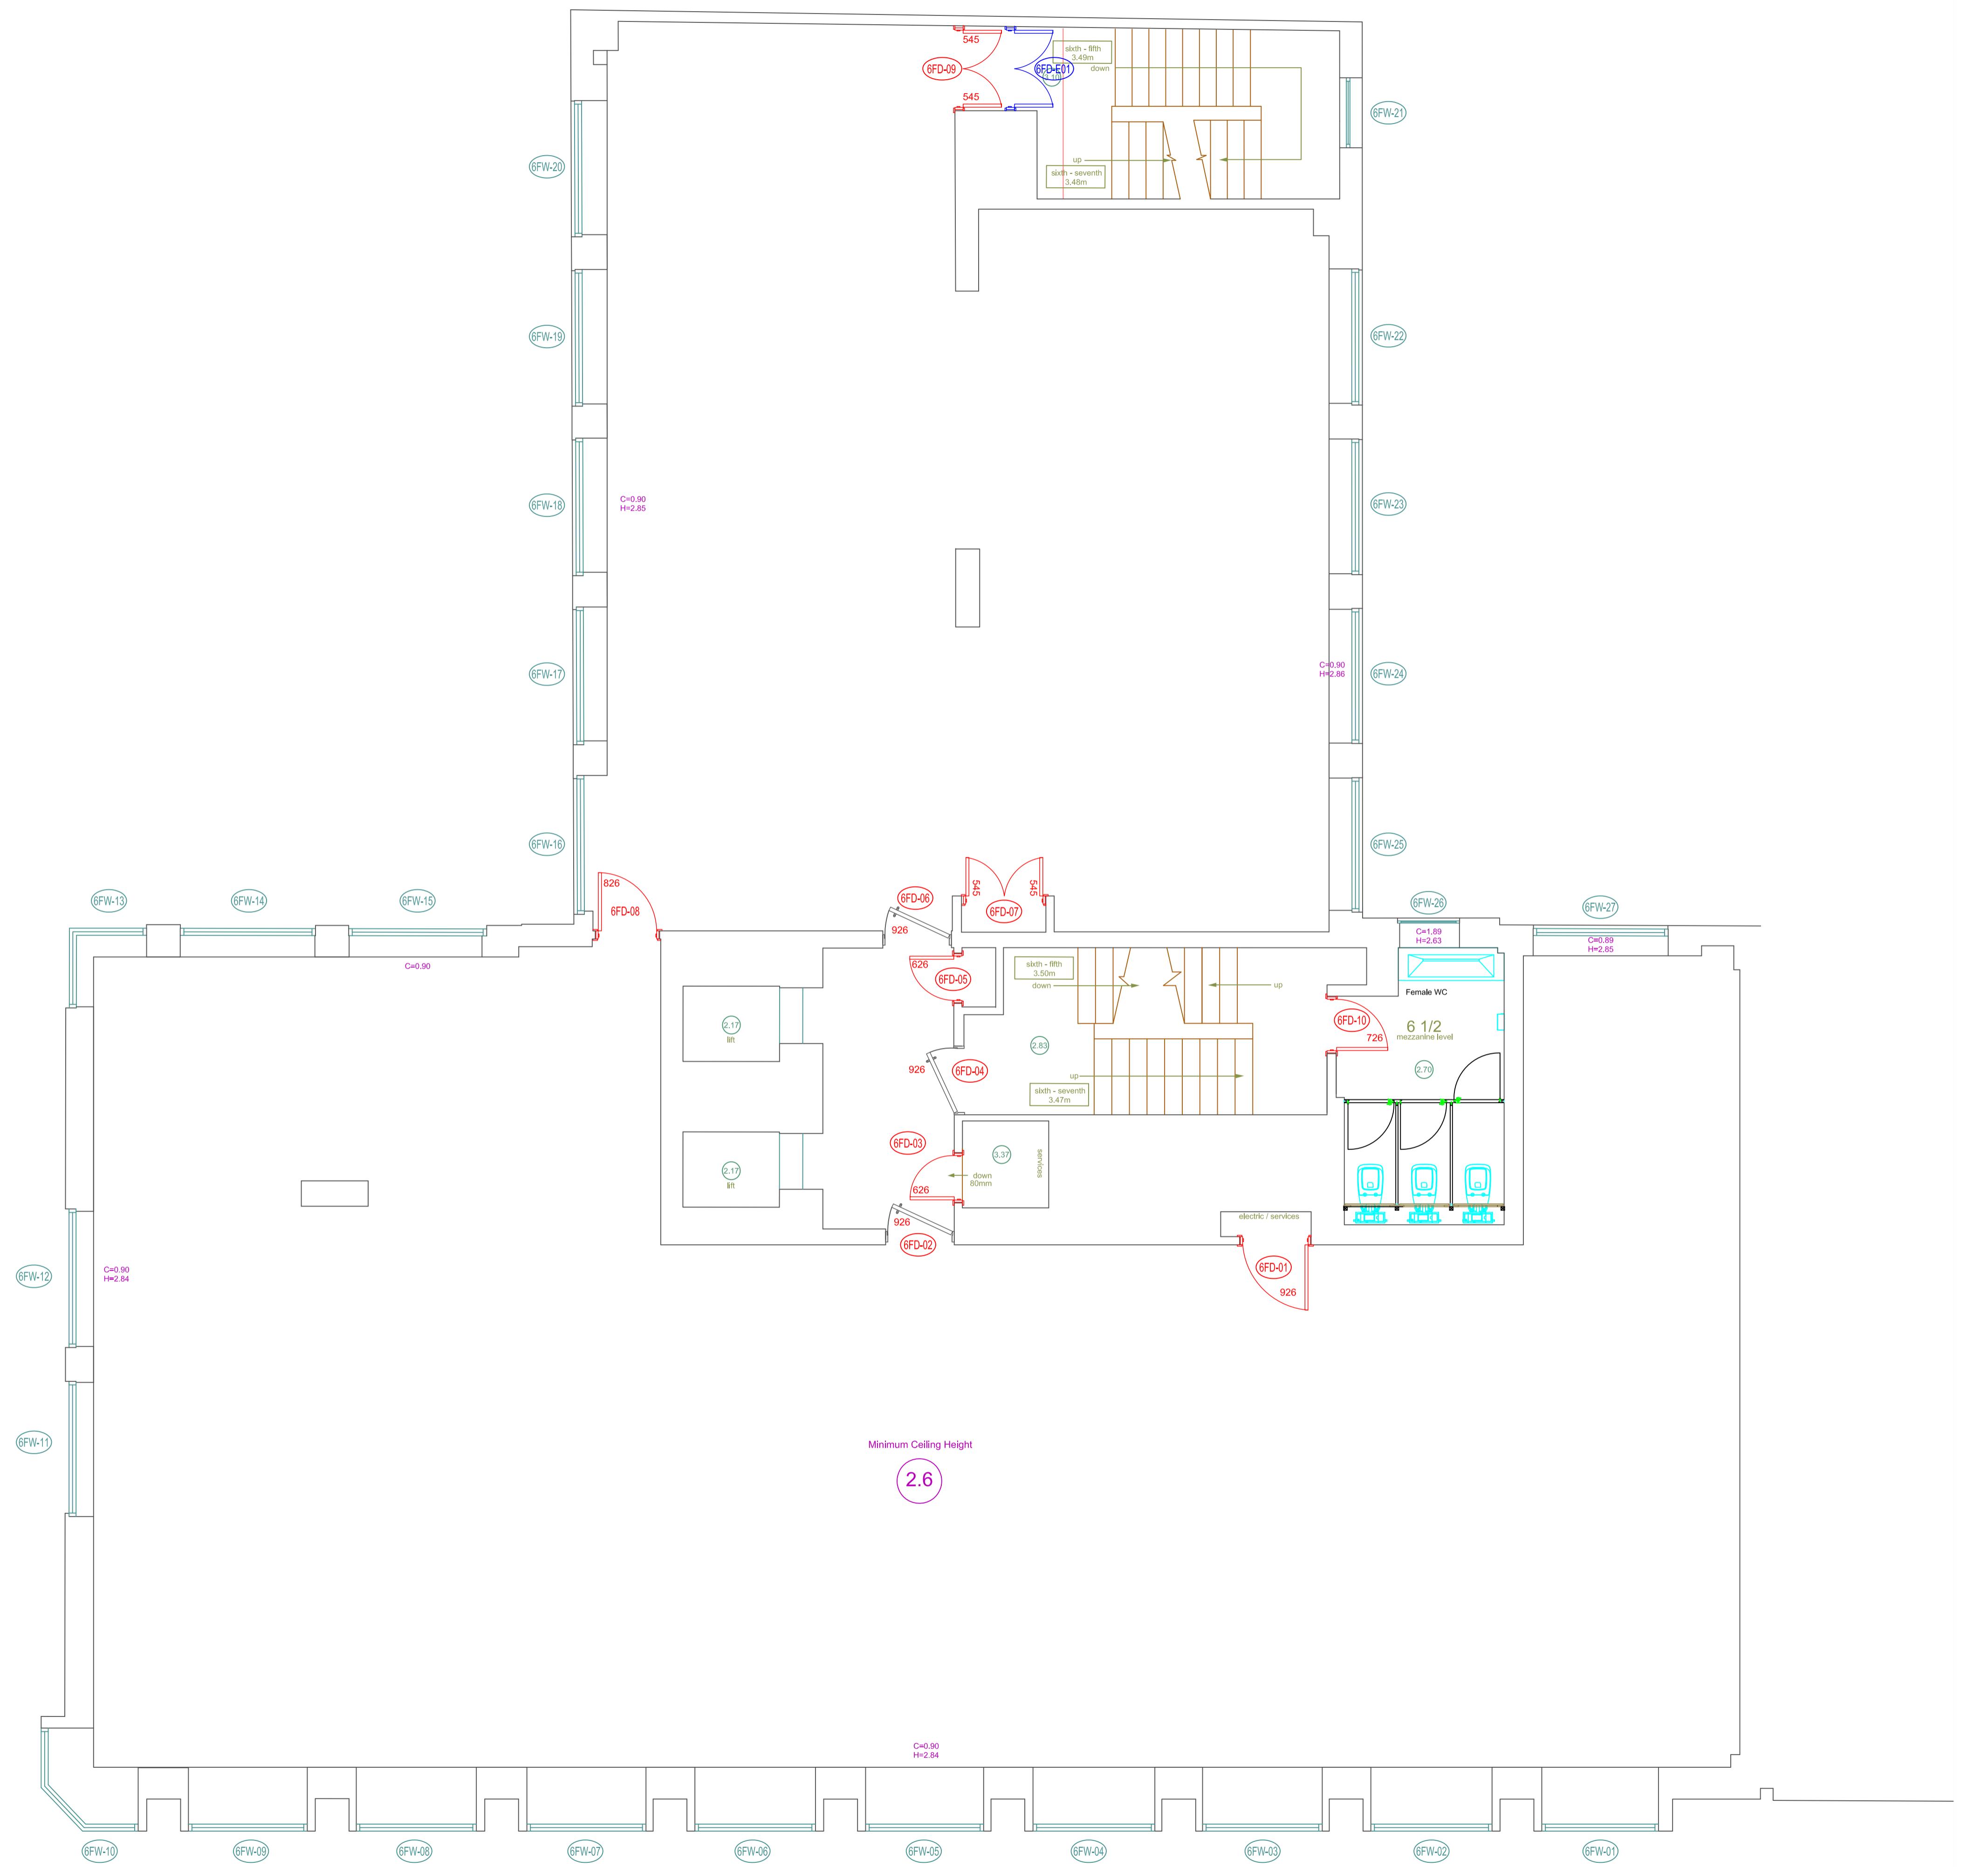

Revision: Date: By:
 Client:
Circle Property Unit Trust

Project:
36 Great Charles Street
 Birmingham, B3 3JY


Drawing Title:
Proposed Sixth Floor Layout



Fusion Building Consultancy
 Griffin House
 18-19 Ludge Hill
 Birmingham B3 1DW
 t: +44 121 236 3515
 e: info@fusionbc.co.uk
 www.fusionbc.co.uk


Scale @ A1: 1:50 @ A1 Date: April '16 Designed: TEK Drafted: TEK
 Job No: TD 2210 Drawing No: 00 - 027 Revision: G

TENDER ISSUE

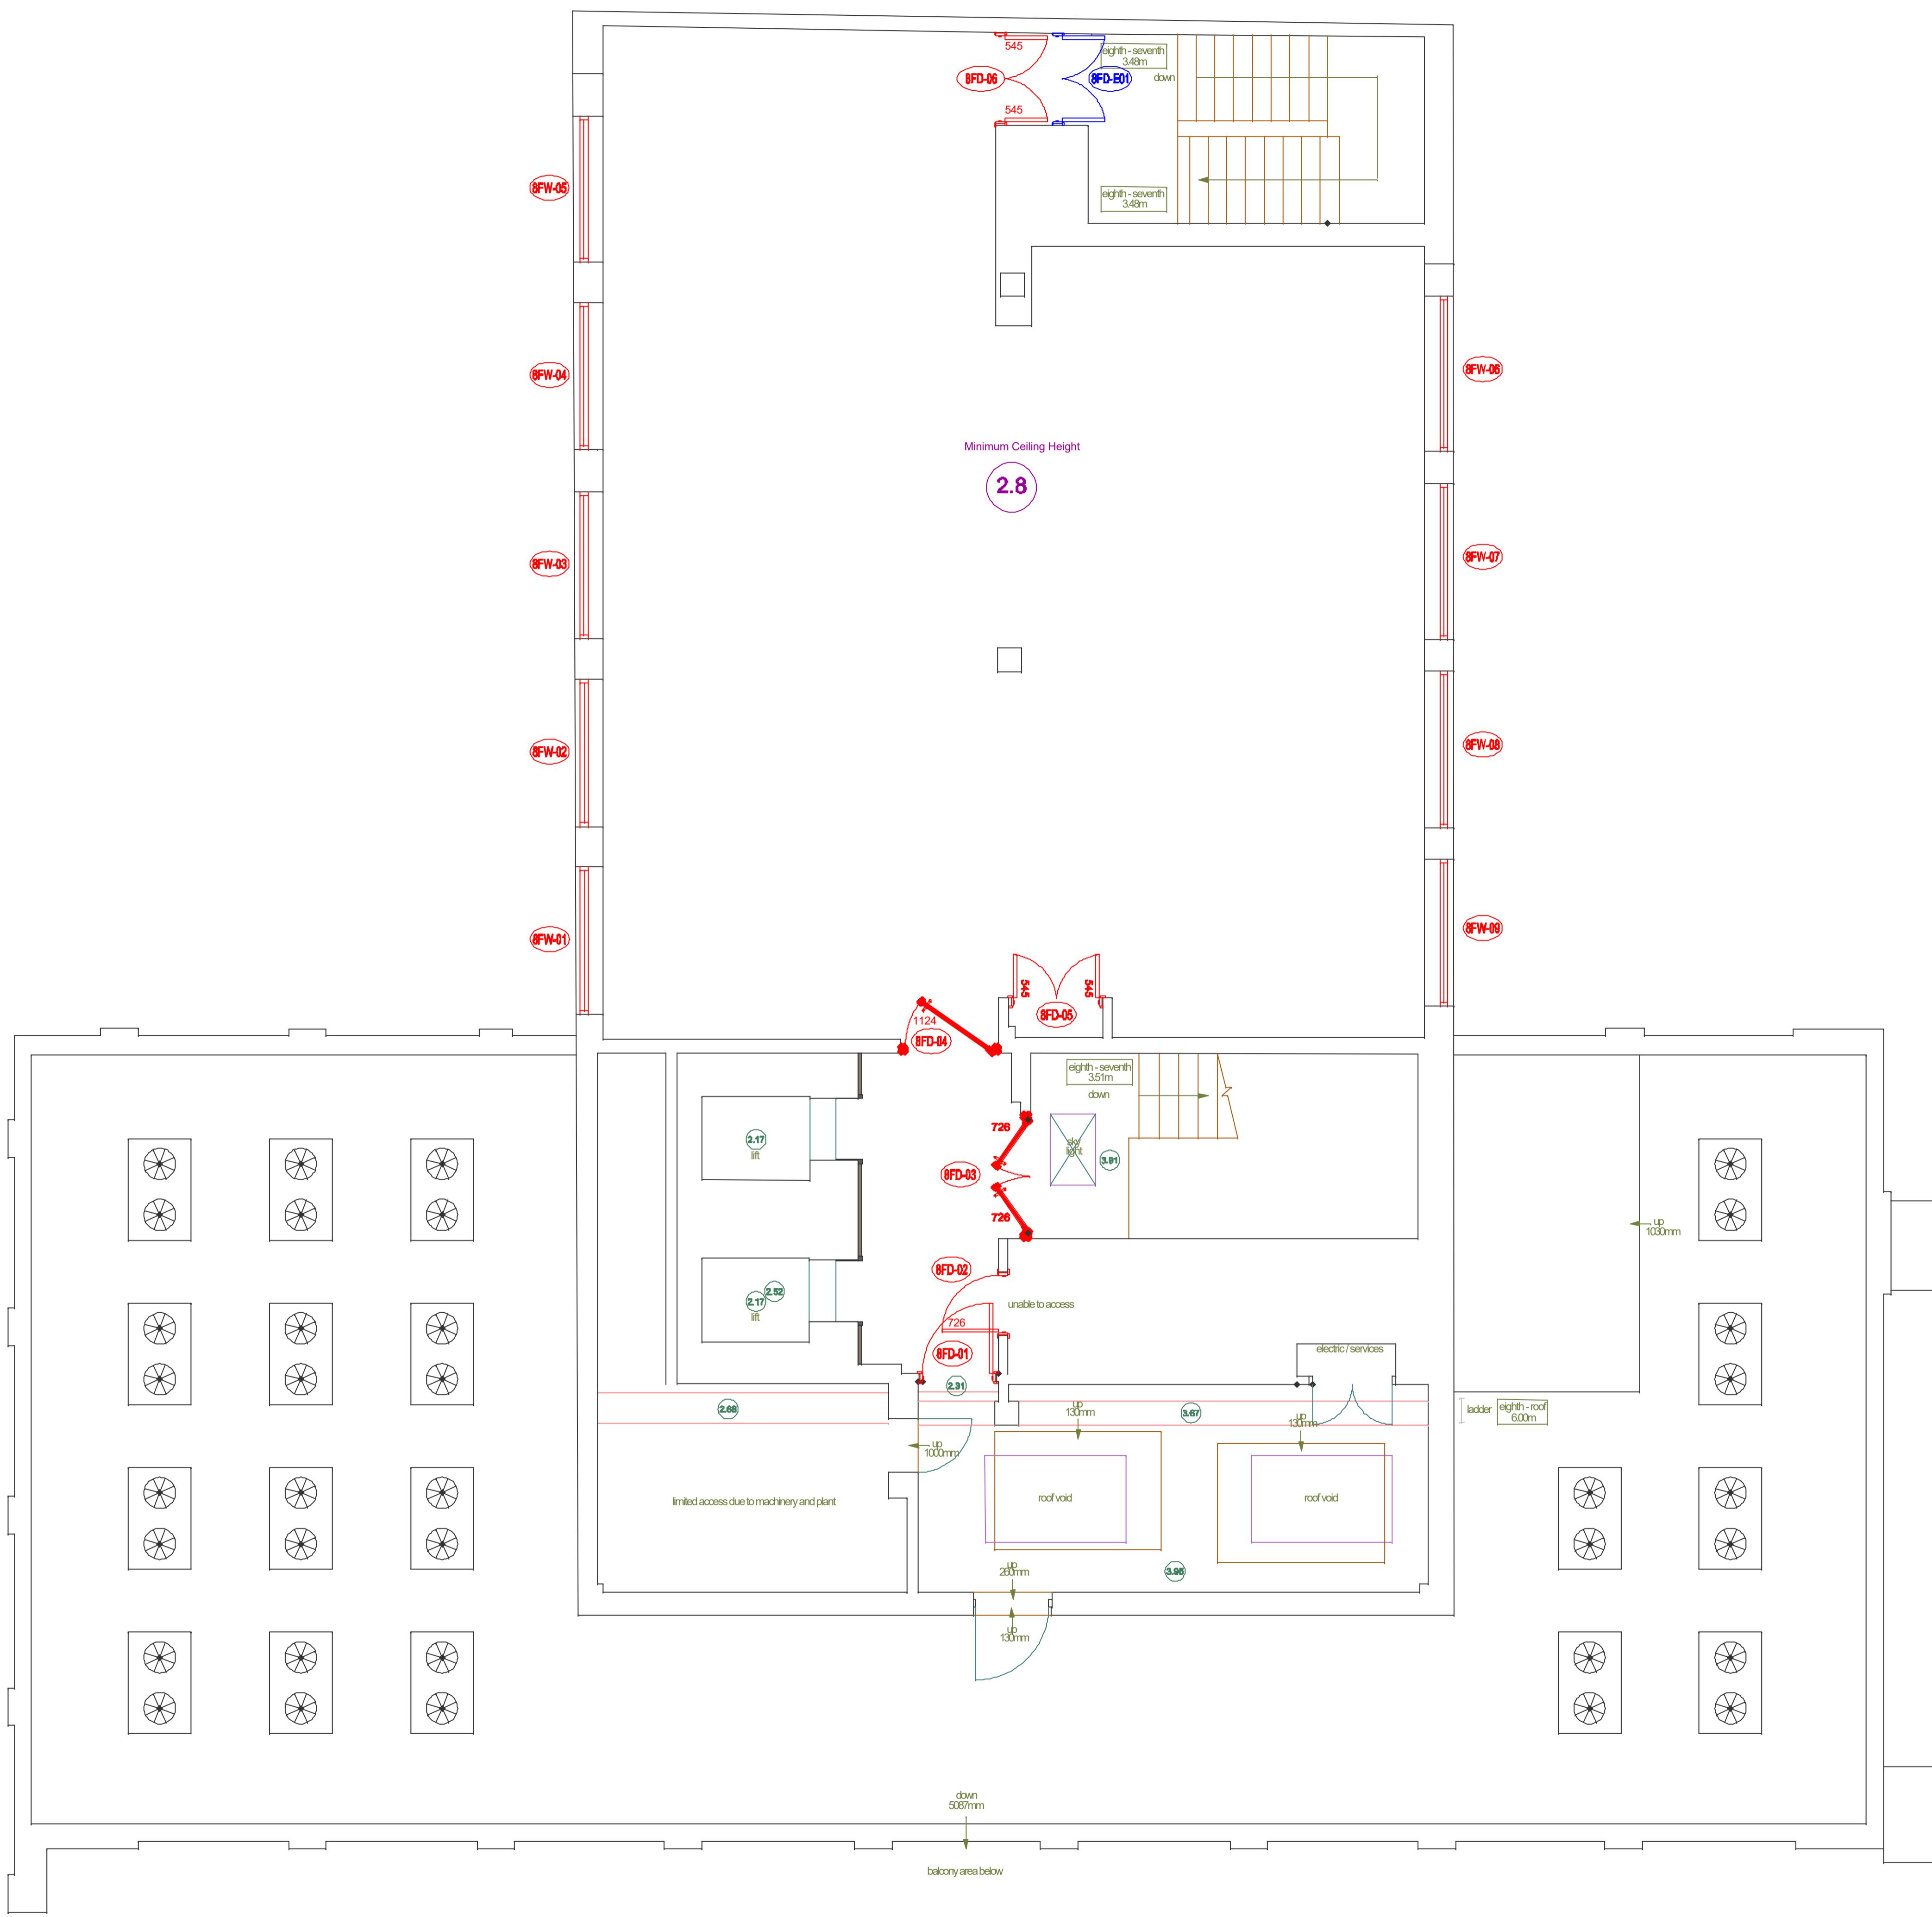

Eighth floor

ATTENDER ISSUE

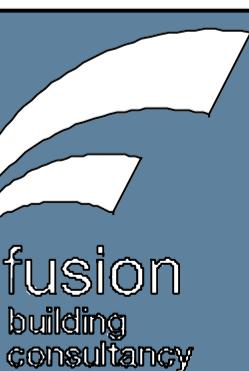 <p>fusion building consultancy</p>		<p>Fusion Building Consultancy Griffin House 18-19 Ludgate Hill Birmingham B3 1EJ</p> <p>t: +44 121 236 3500 e: info@fusionbc.co.uk www.fusionbc.co.uk</p>		
Scale @ A1:	Date:	Designed:	Drafted:	
1:50 @ A1	Nov '15		TEK	
Job No:	Drawing No:	Revision:		
TD 2210	00 - 029	C		


Revision: Date: By:

Client:
Circle Property Unit Trust


Project:
36 Great Charles Street
Birmingham B3 3IX

Drawing Title:
Proposed Eighth Floor Layout


Drawings Prepared by Thuja Design Limited for and on behalf of Fusion Building Consultancy: **Thuja Design Limited**
Lancaster House
67 Newhall Street
Birmingham B3 1NQ.
thujadesign
NOTE:
This drawing is copyright protected and remains the property of Thuja Design Limited.
All levels and dimensions are to be checked on site prior to construction / fabrication report all discrepancies immediately.
Do not scale dimensions from this drawing, use only figured dimensions.

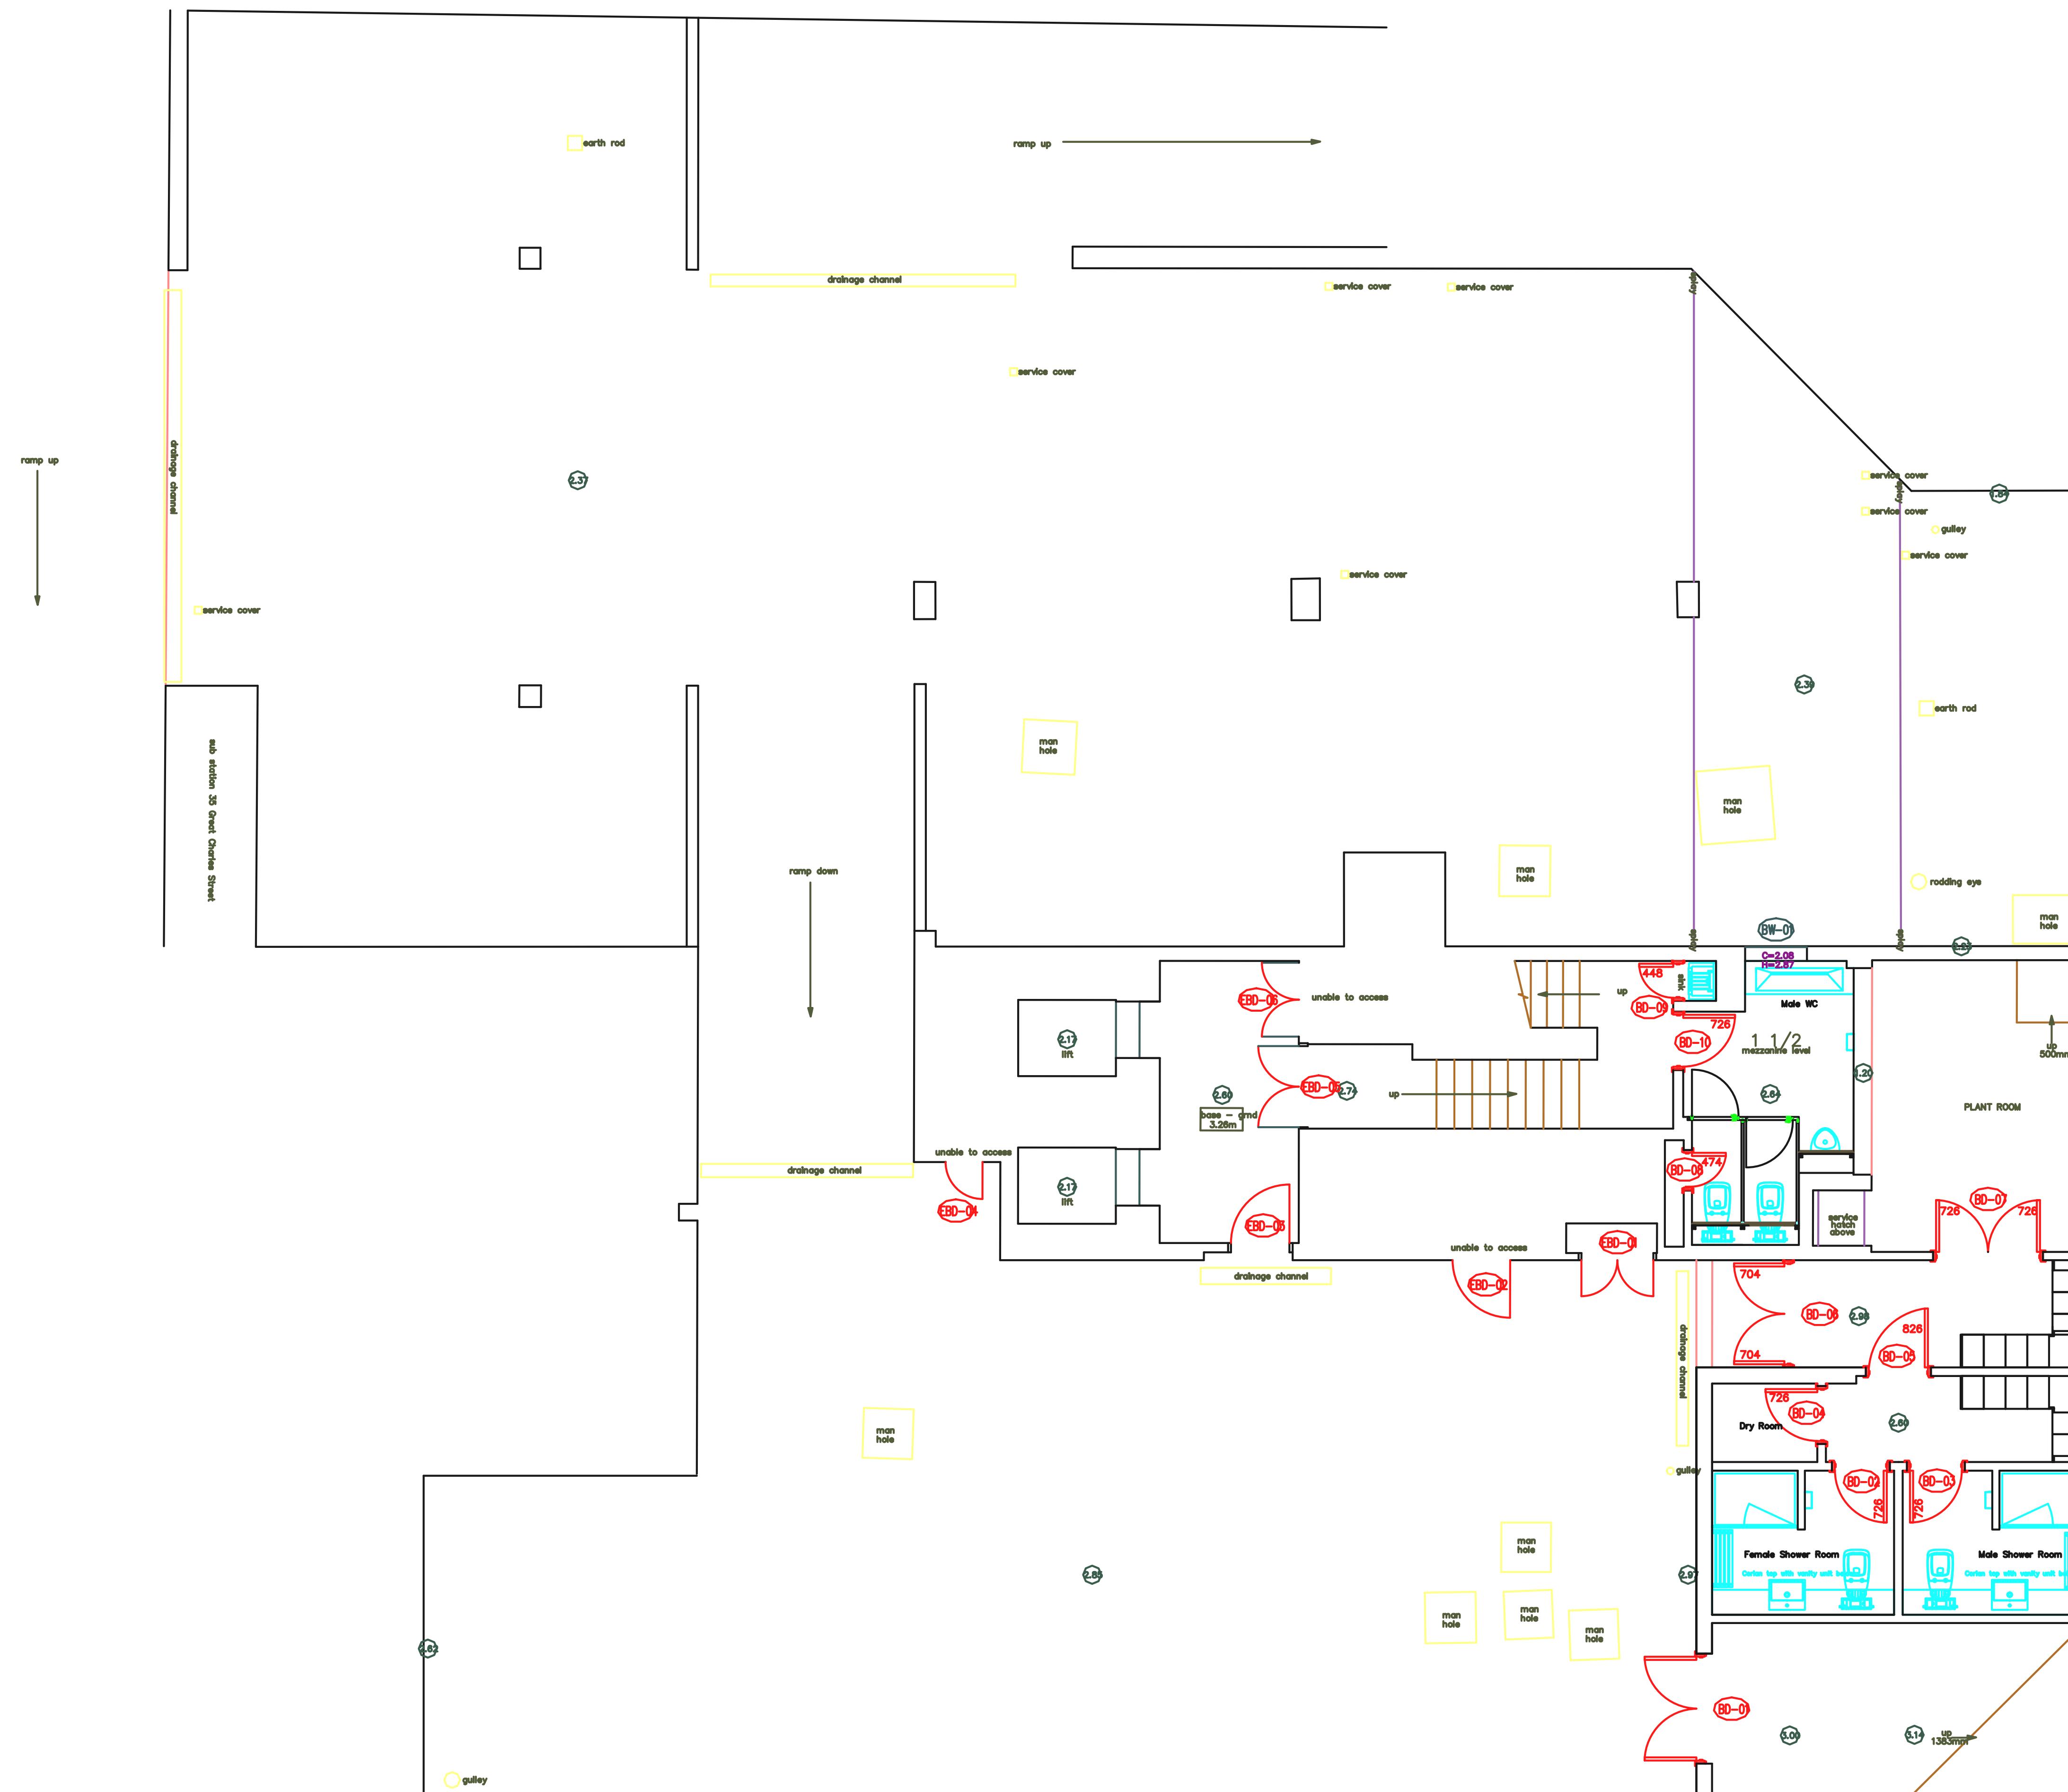

Basement / lower car park

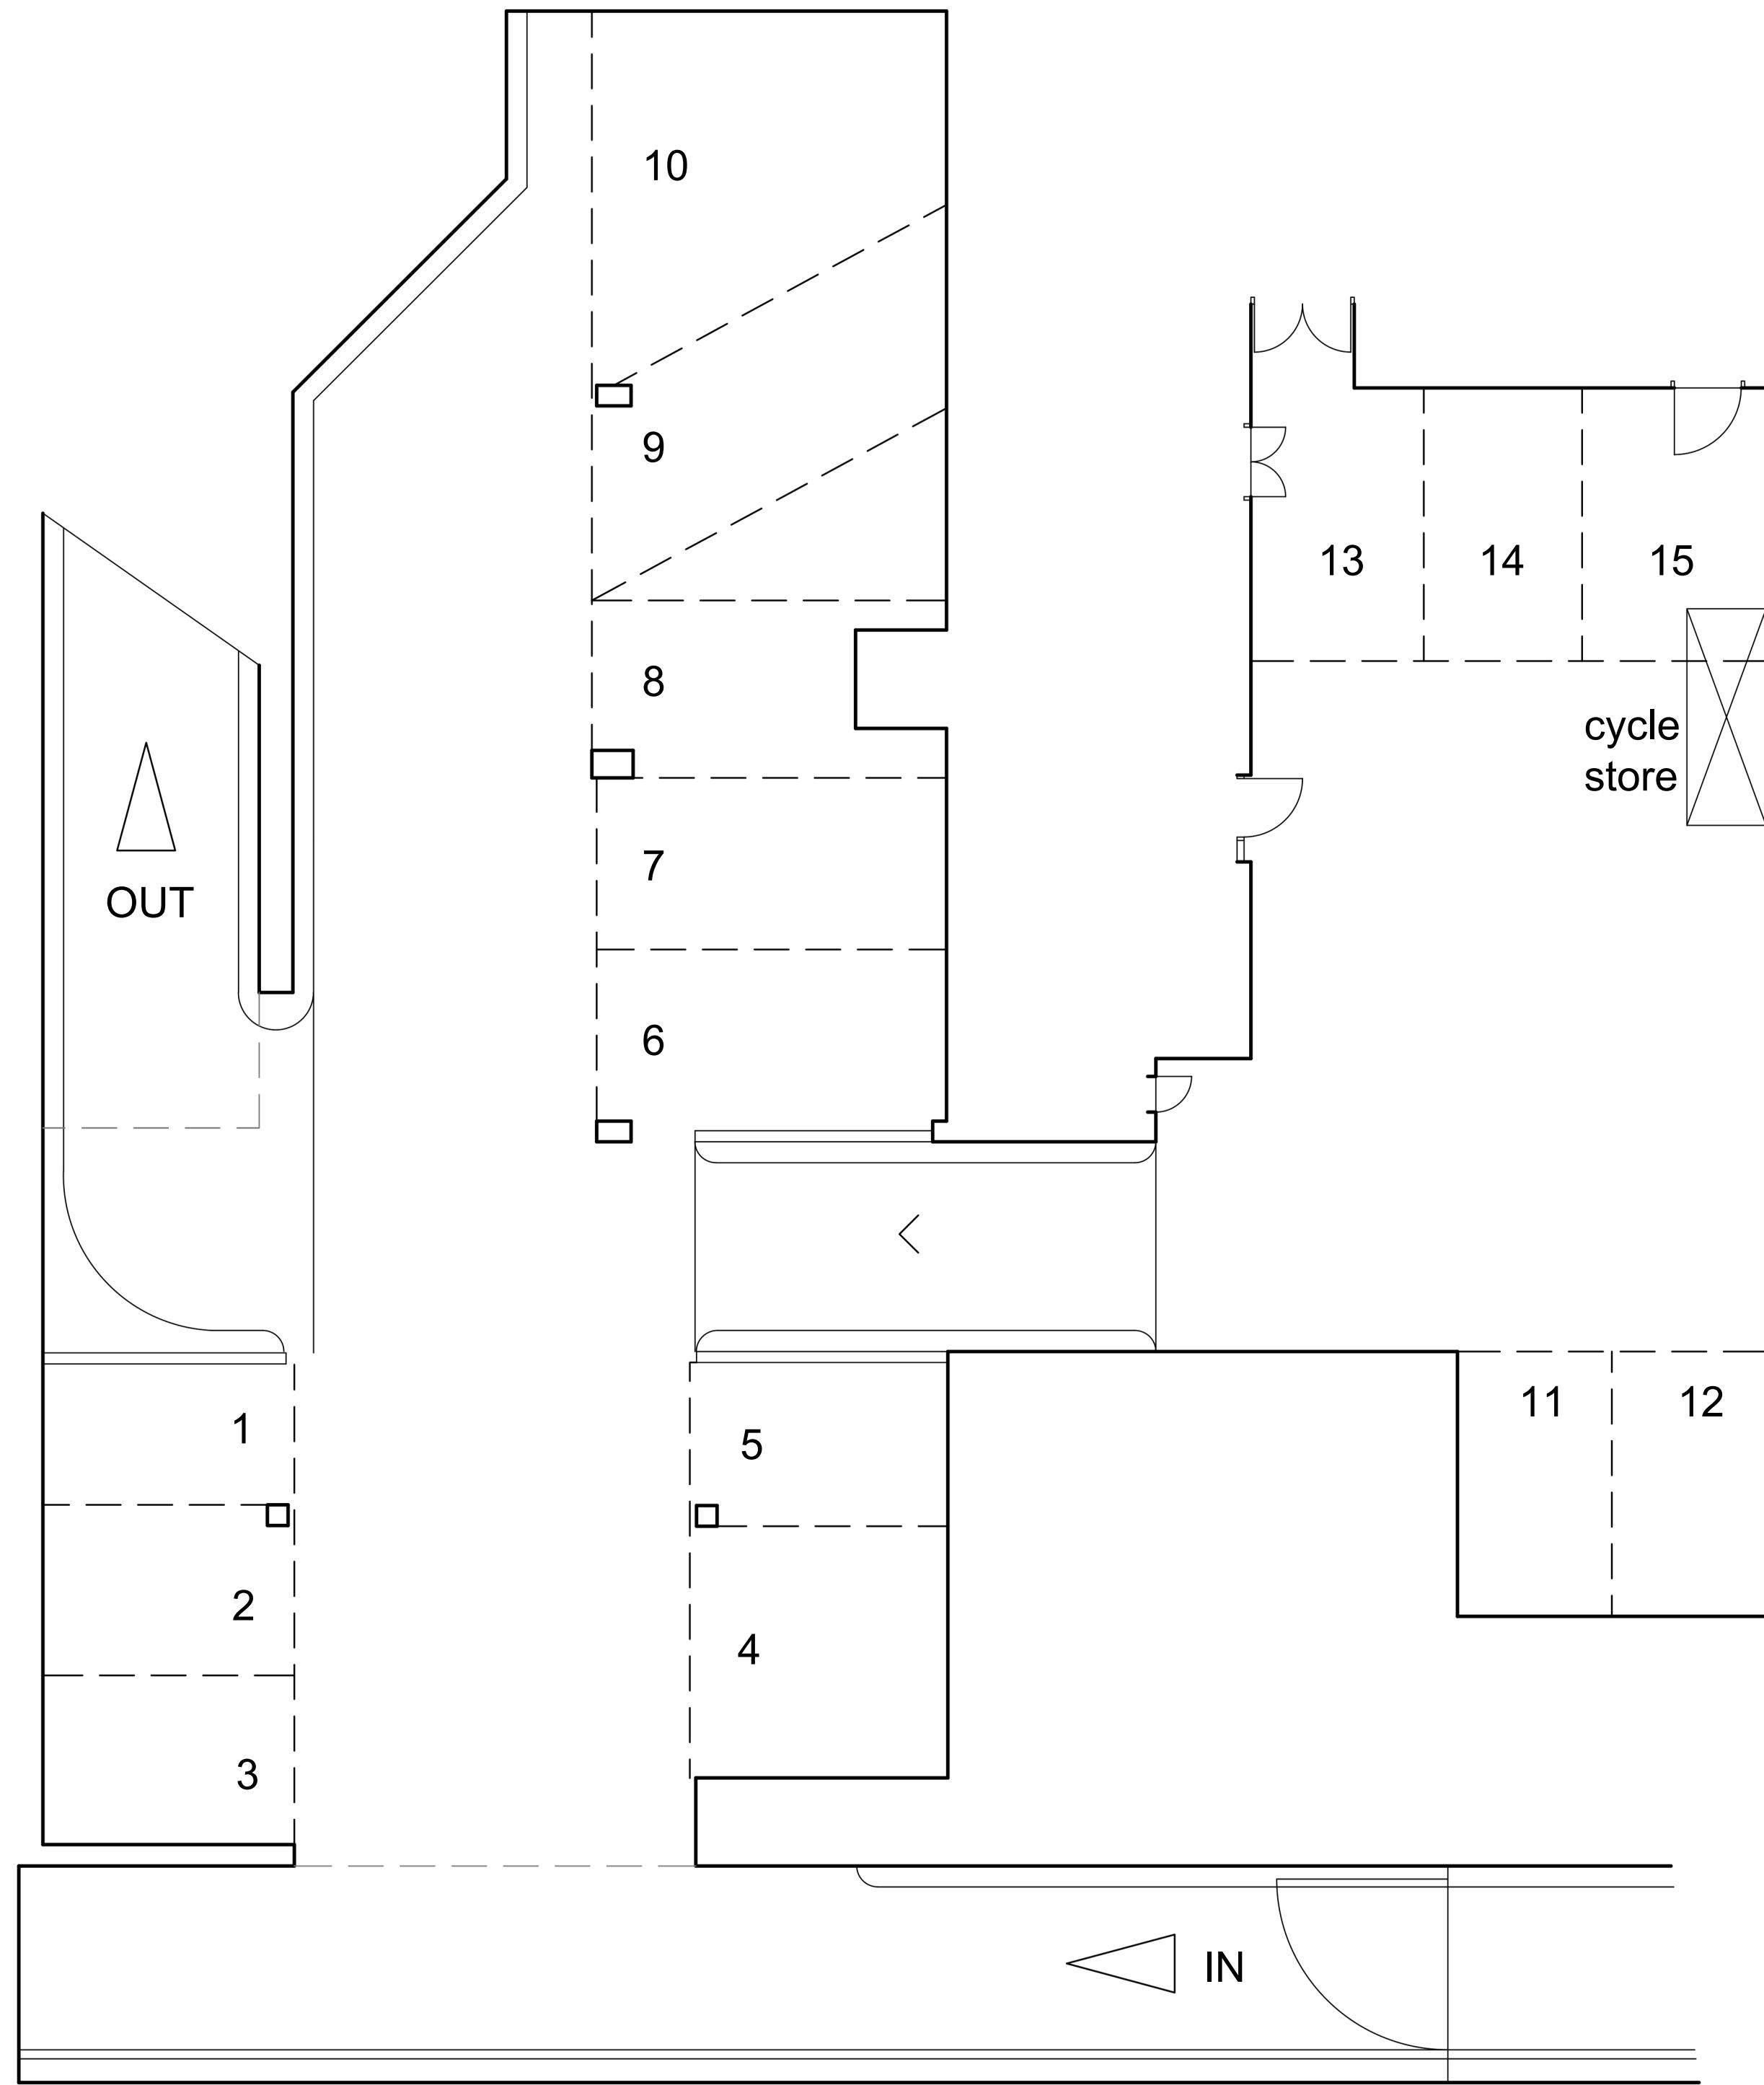

LOWER LEVEL

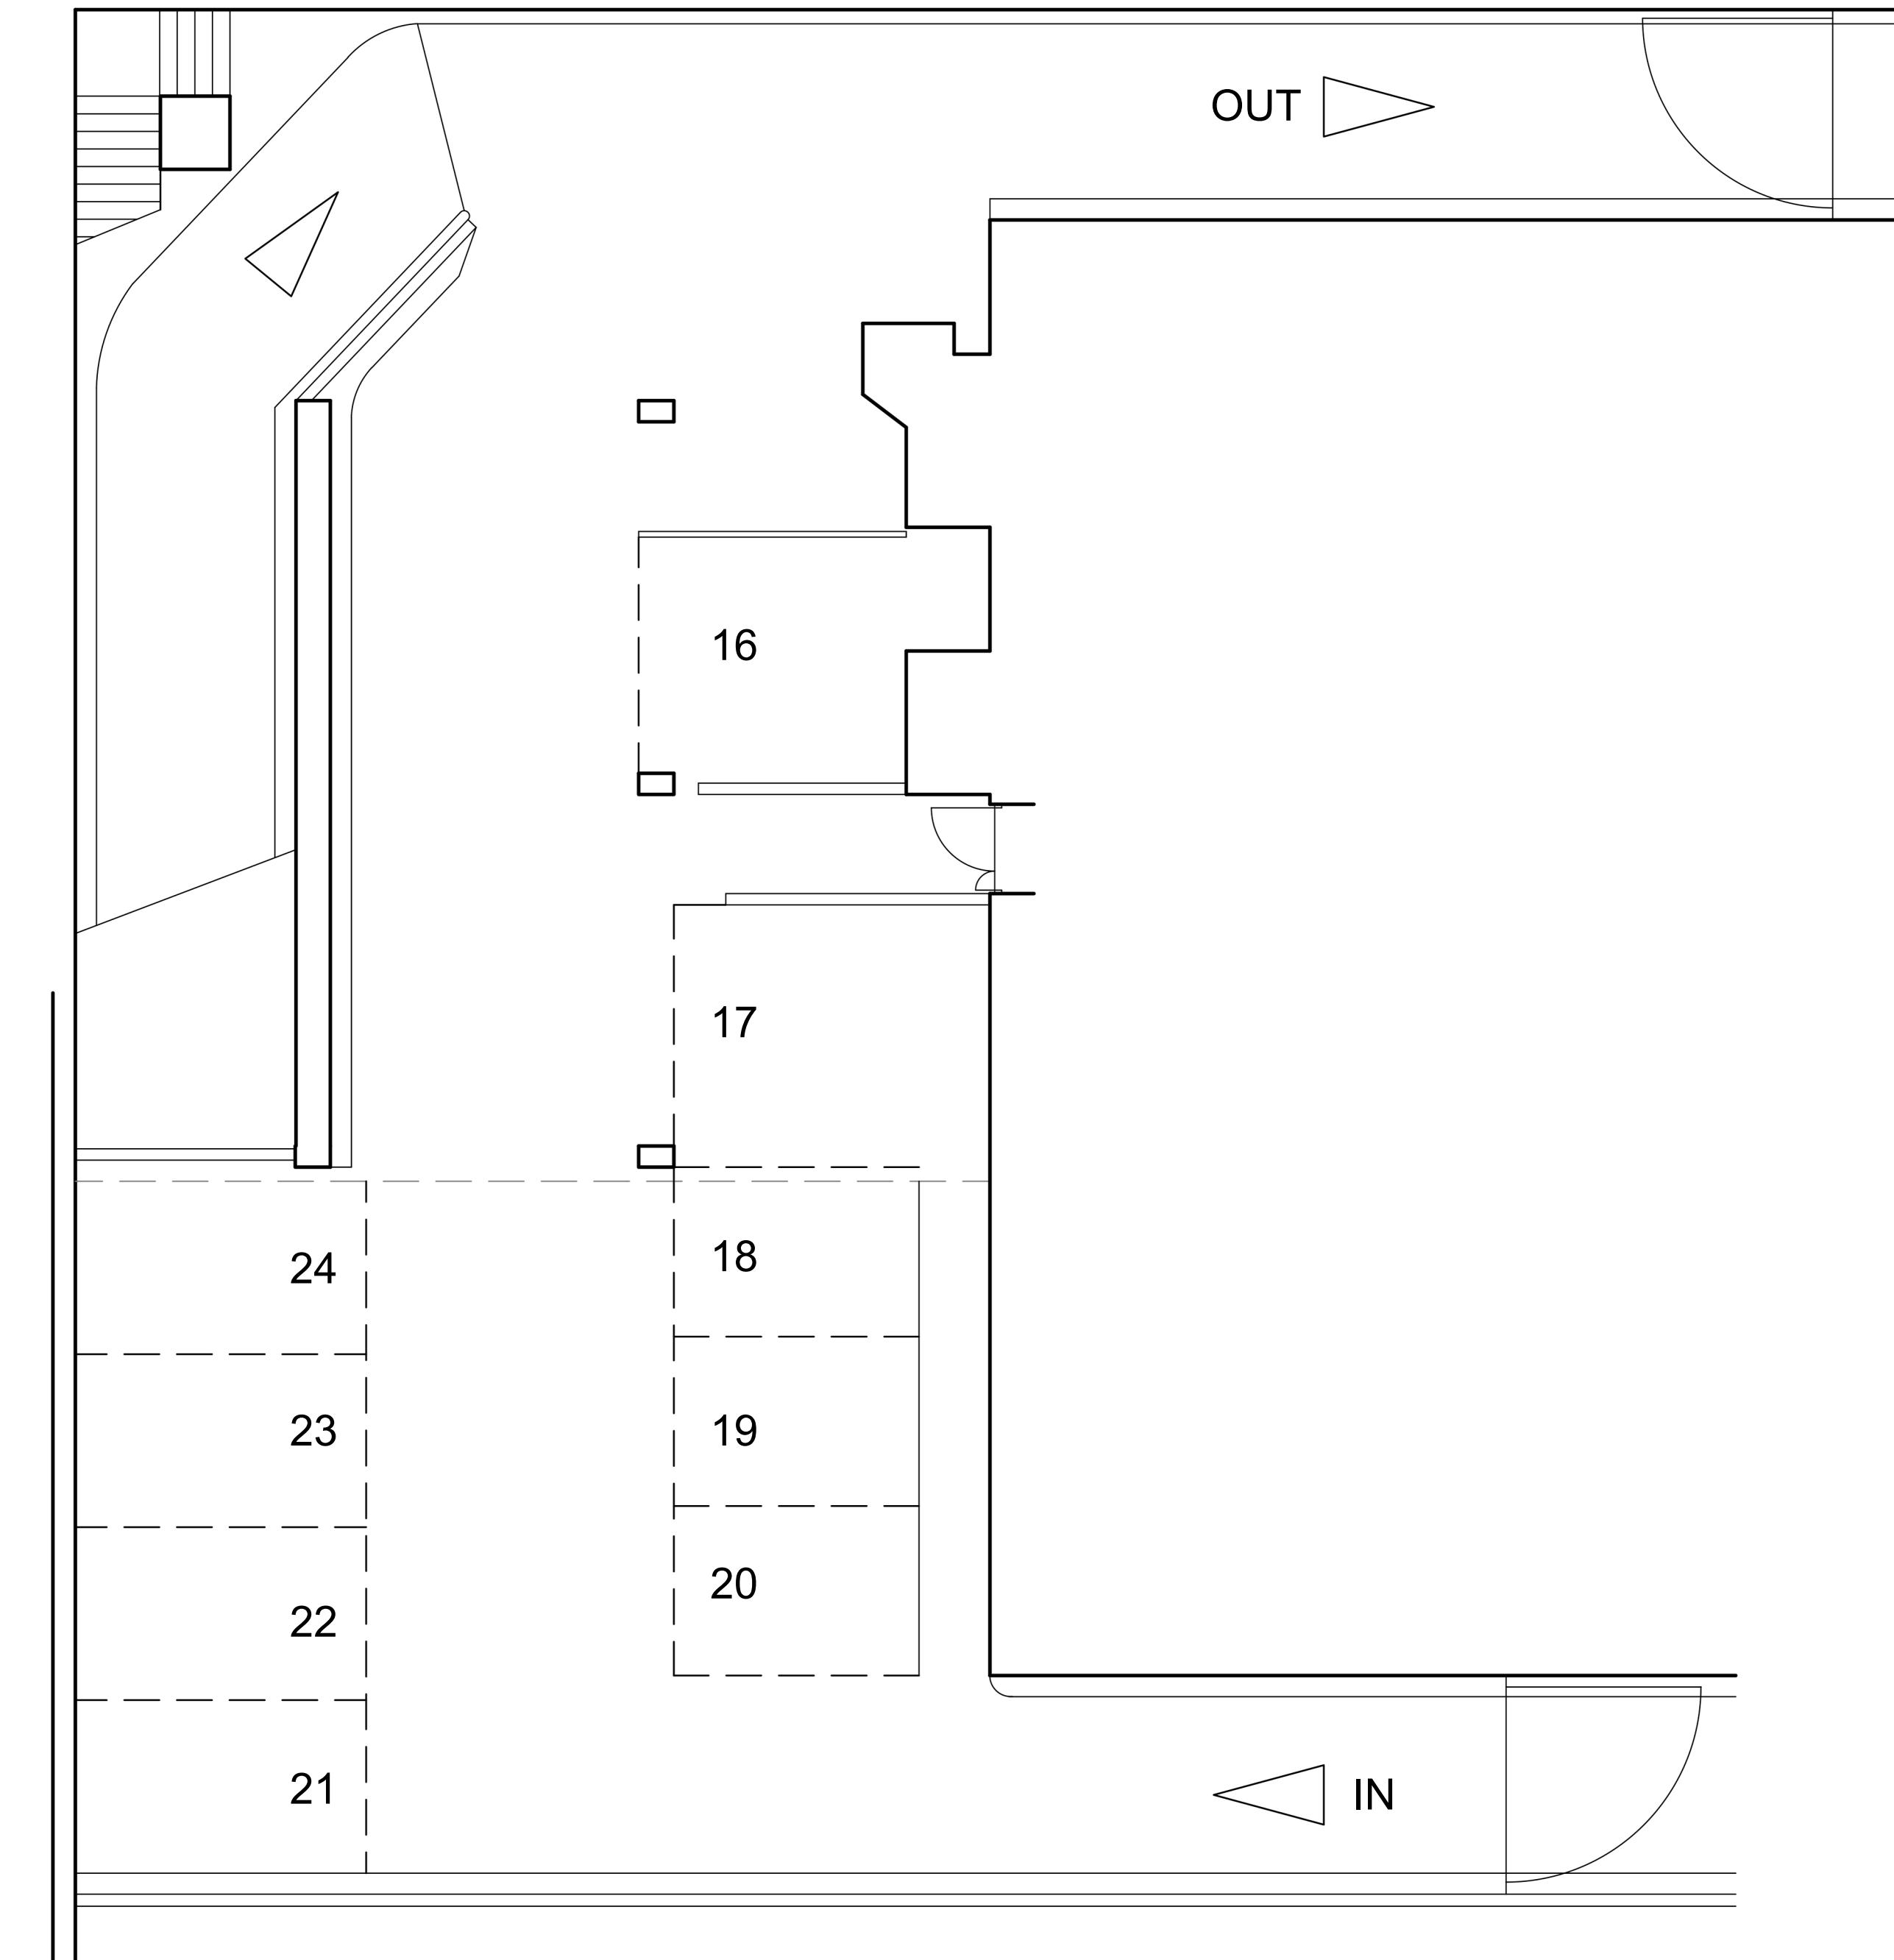

UPPER LEVEL

