


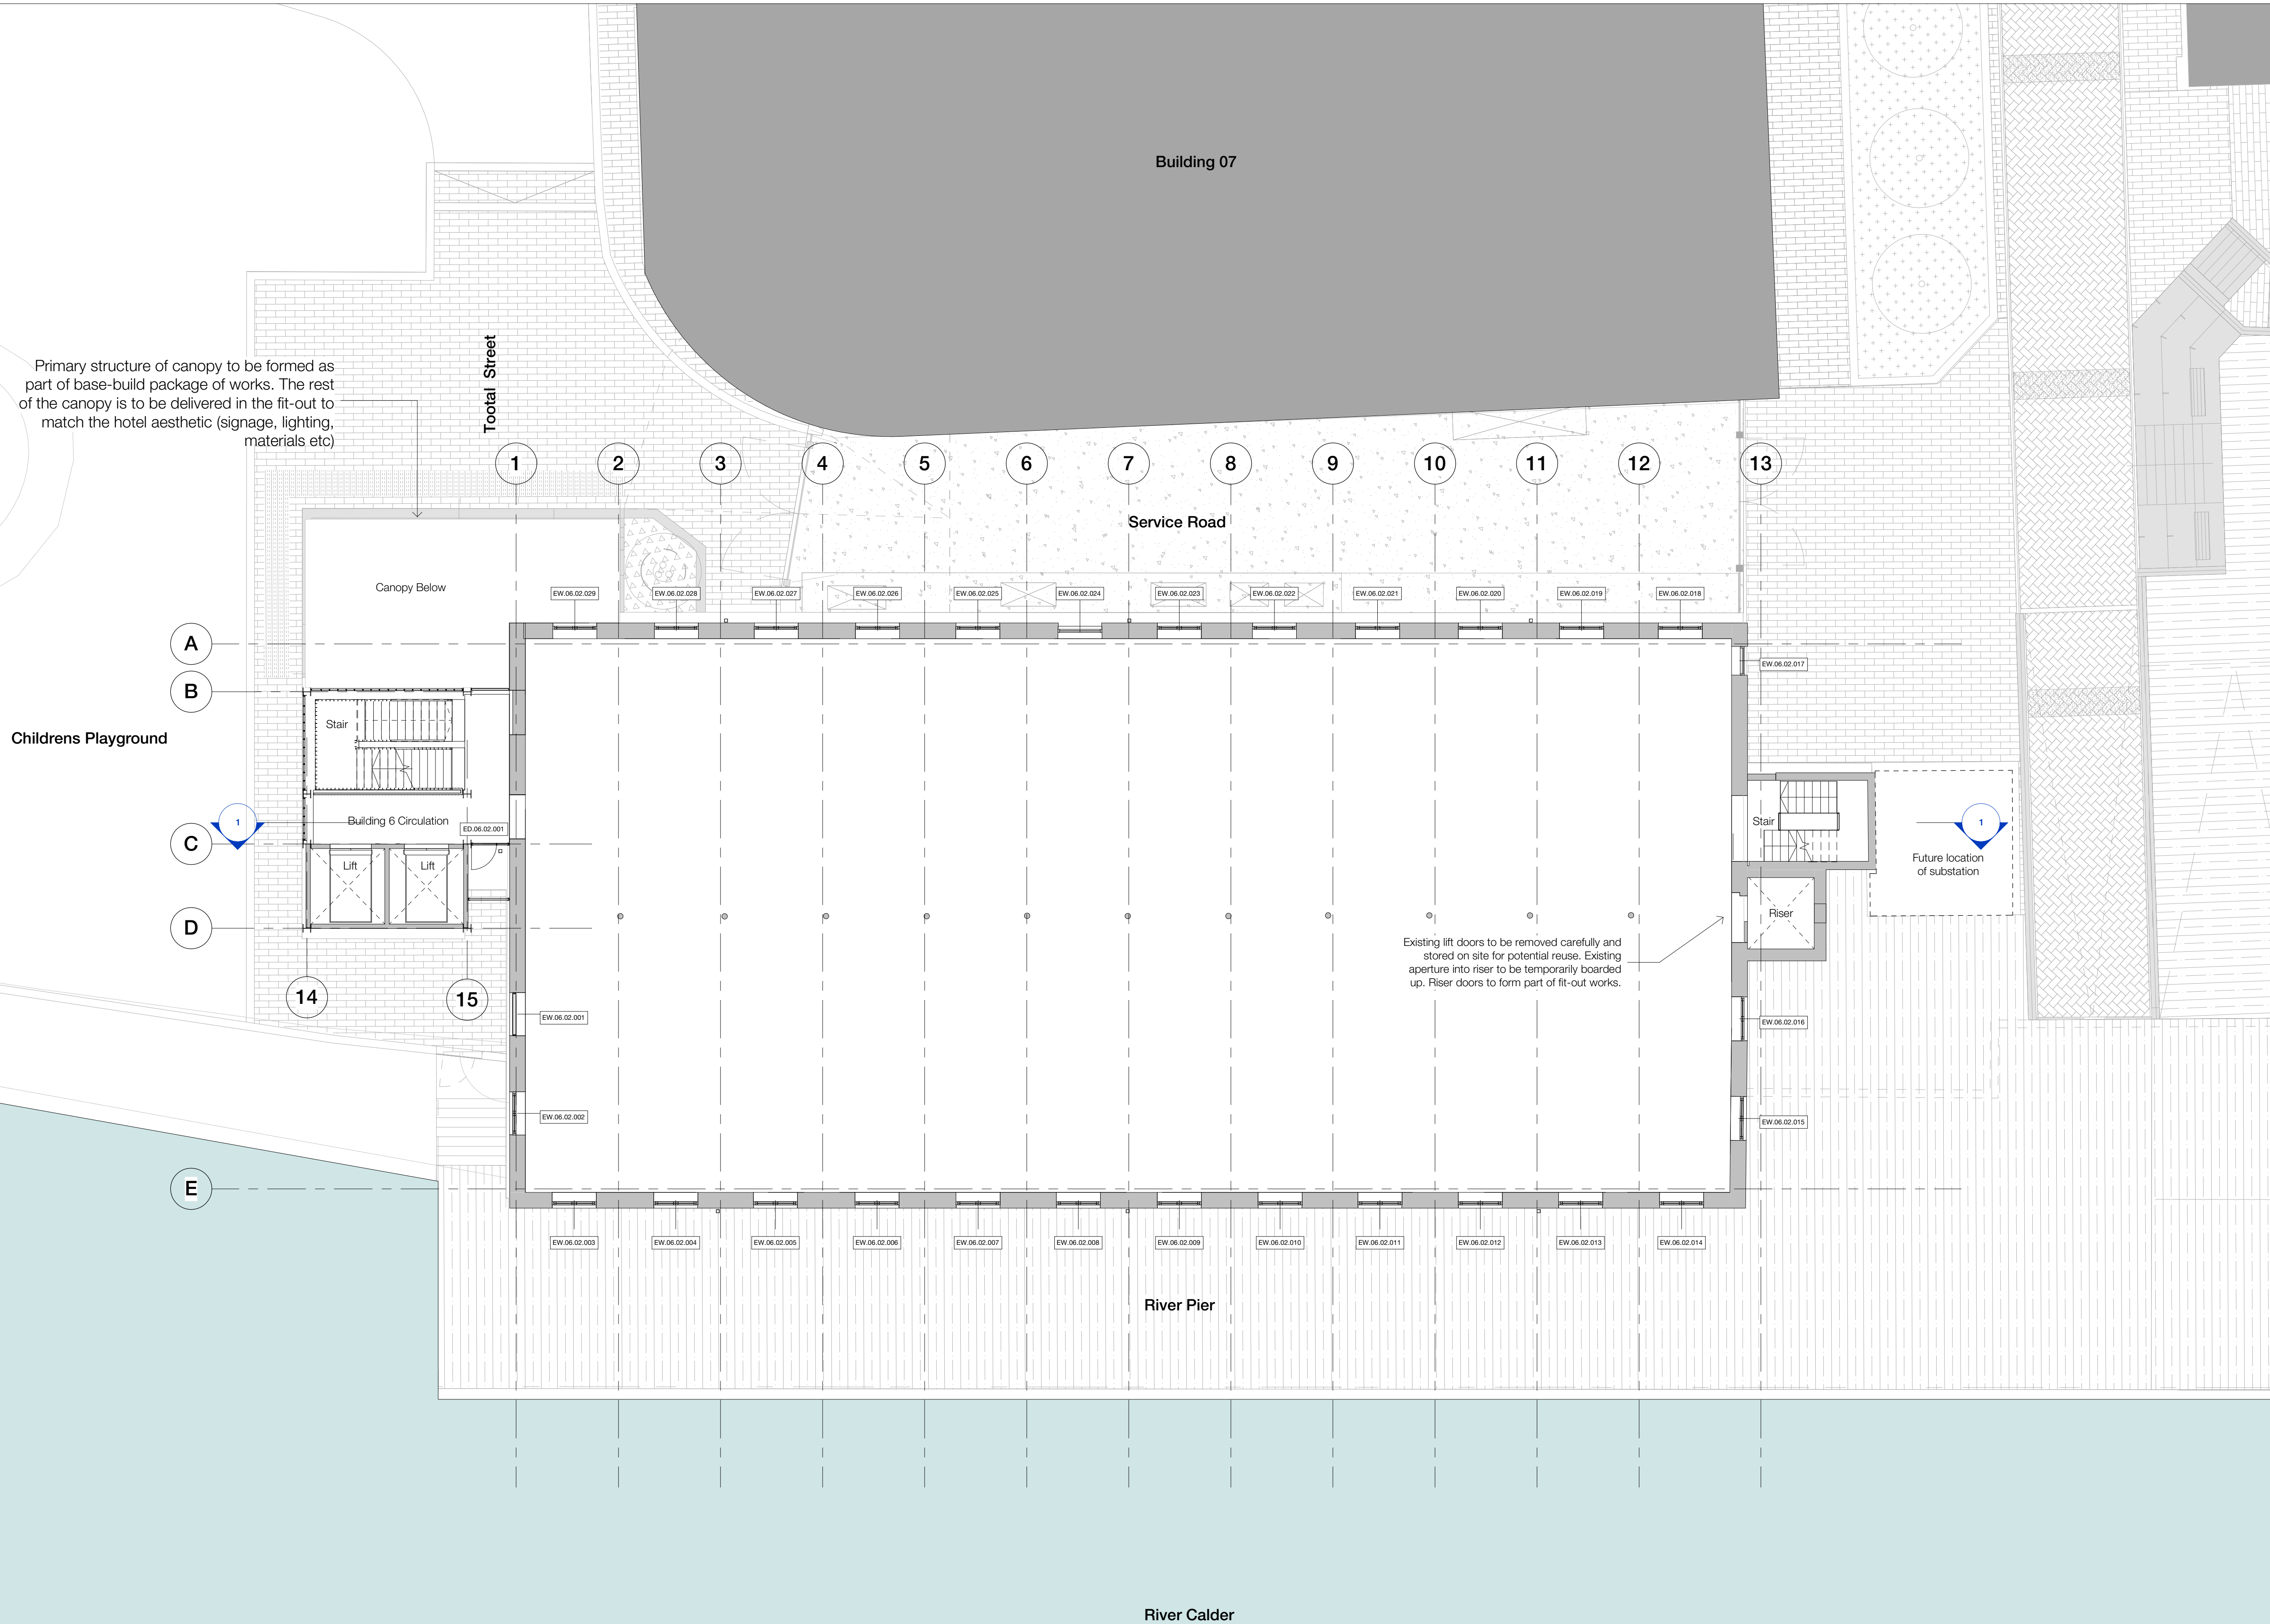

Rev	Description	Date
P.1	Issued for coordination	10.06.22
P.2	Issue for information	30.06.22
P.3	Draft Tender Issue	08.06.22
P.4	Updated Draft Tender Issue	21.07.22
P.5	Issued for Tender	05.08.22
P.6	Updated following VE Updates	15.11.22
P.7	Updated Tender Issue	10.02.23
P.8	Revised issue following contract	23.05.23
P.9	Issued for inclusion with Q&Ms manual	12.04.24

```
May 2017
26463_T_UG_REV0, 26463_SITE_ELE_1, 26463_SITE_ELE_2,
26463_SITE_ELE_3, 26463_SITE_ELE_4, 26463
_SITE_ELEVATIONS, 26463_SITE_SECTION_1, 26463
_SITE_SECTION_2, 26463_SITE_SECTION_3, 26463
SITE_SECTION_4, 26463_SITE_SECTION_5, 26463
SITE_SECTIONS, G-6-P00Strc, G-6-P01Strc, G-6-P02Strc,
G-6-P03Strc, G-6-PPRfStrc, G-6-E01Strc, G-6-E02Strc, G-6-
E03Strc, G-6-E04Strc, G-6-SAAStrc, G-6-SBBStrc, G-6-
Site-Section01, G-6-Site-Section03
May 2023
26463_T_REV 2 A2@500,
```

Hawkins\Brown

Drawing No.	Rev
RM-HBA-06-02-DR-A-20-0102	