
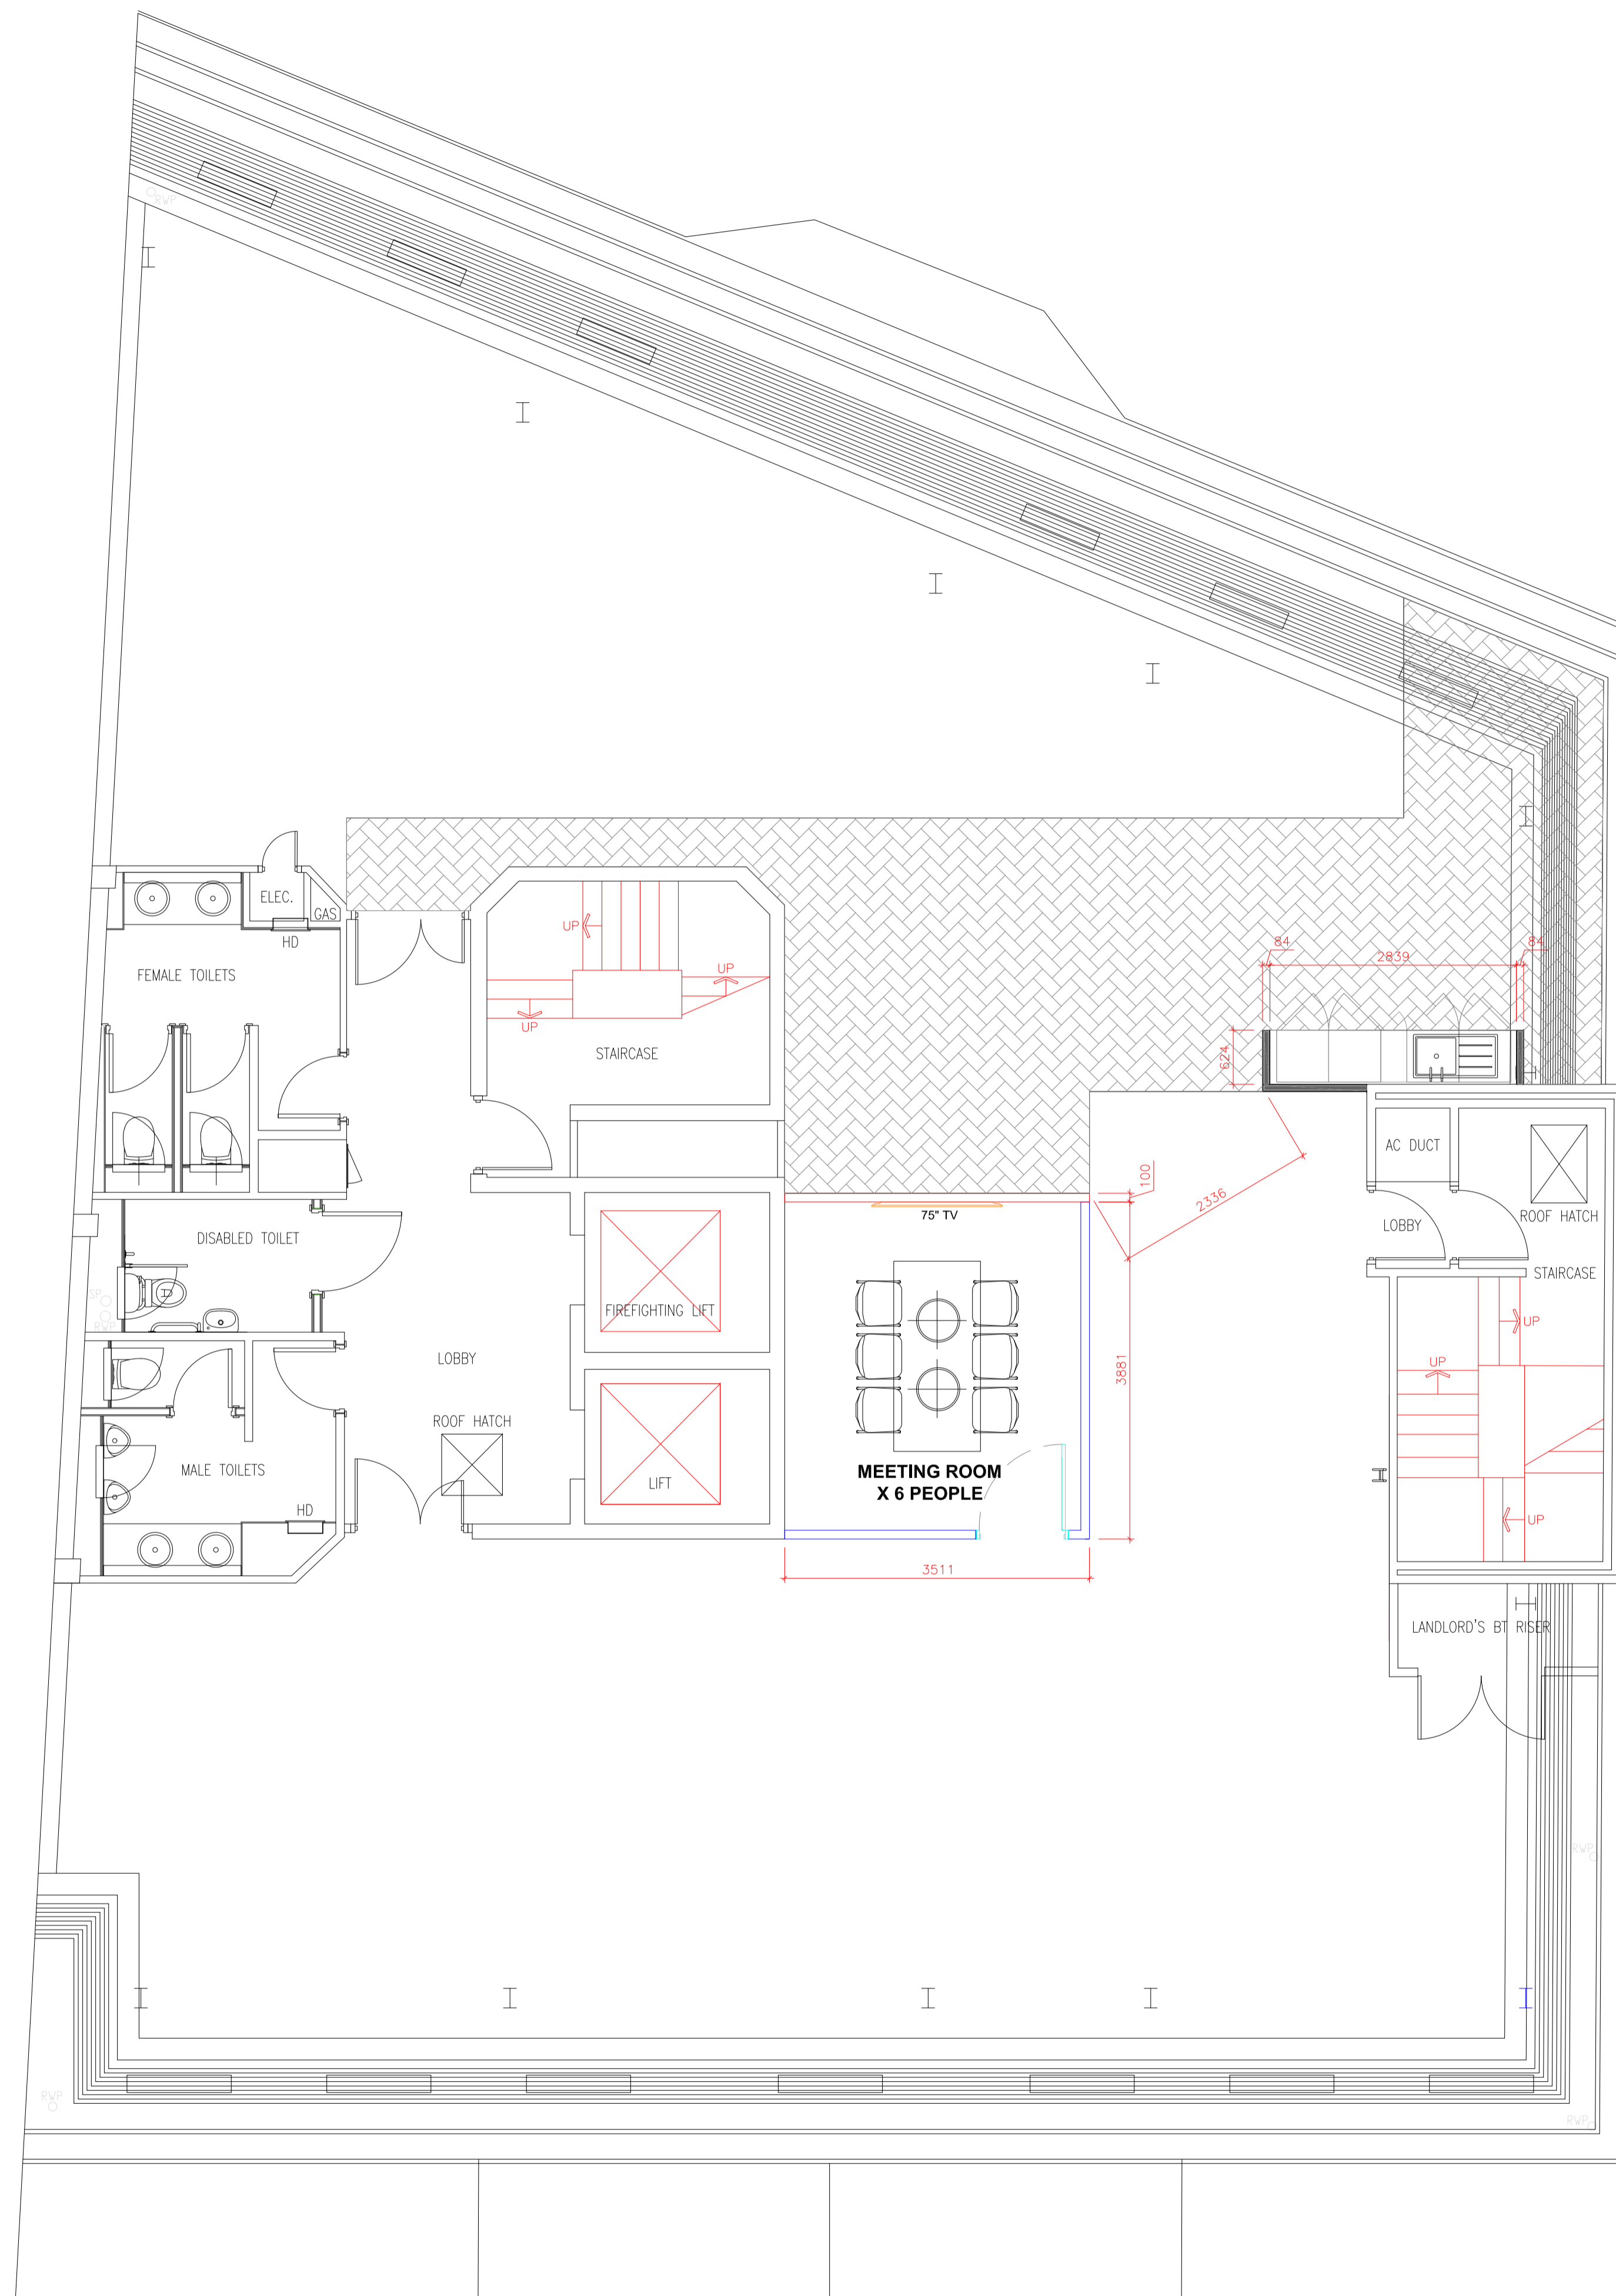


notes

SUBJECT TO BE CONFIRMED BY BUILDING CONTROL

FLOORING KEY

HERRINGBONE LVT

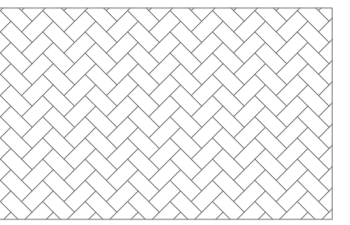

rev	date	comment
B	16/06/2022	Client sign off
A	08/06/2022	Revised meeting room and fepoints
-	25/05/2022	first issue

client: **INVESTREAM**  
 project name: **44 PETER STREET, MANCHESTER**  
 drawing title: **SEVENTH FLOOR GENERAL ARRANGEMENT PLAN**  
 project number: **W1788**

scale: **1:50** format: **A1** revision: **B**  
 date first drawn: **25/05/2022** drawn: **NP** checked: **NP**  
 drawing number: **108** drawing status: **Stage 3 - Concept**

**Workspace Design & Build Ltd**  
 10161 710 3700 - w: www.workspace-design.co.uk  
**Manchester:**  
 Northspring, Suite 1C, 70 Spring Gardens, Manchester, M2 2BQ  
**Leeds:**  
 Northspring, 36 Park Row, Leeds, LS1 5JL  
**Midlands:**  
 Northspring, 31 Temple Street, Birmingham, B2 5BD (Compelling July 2022)