



- All rights described in chapter IV of the copyright, designs and patents laws shall be reserved by the author.
- Where any drawing is to be used in conjunction with another, including specialist, the two drawings shall be cross-checked and any discrepancies reported to the architect before the drawings are issued.
- All dimensions are in millimetres, all levels are in metres, unless shown otherwise.
- Any discrepancies in dimensions or details on or between these drawings shall be referred to the architect for clarification.
- Drawings prepared solely for the use of client, as detailed in lead box, and is not to be copied, lent or used by any third party without written permission.

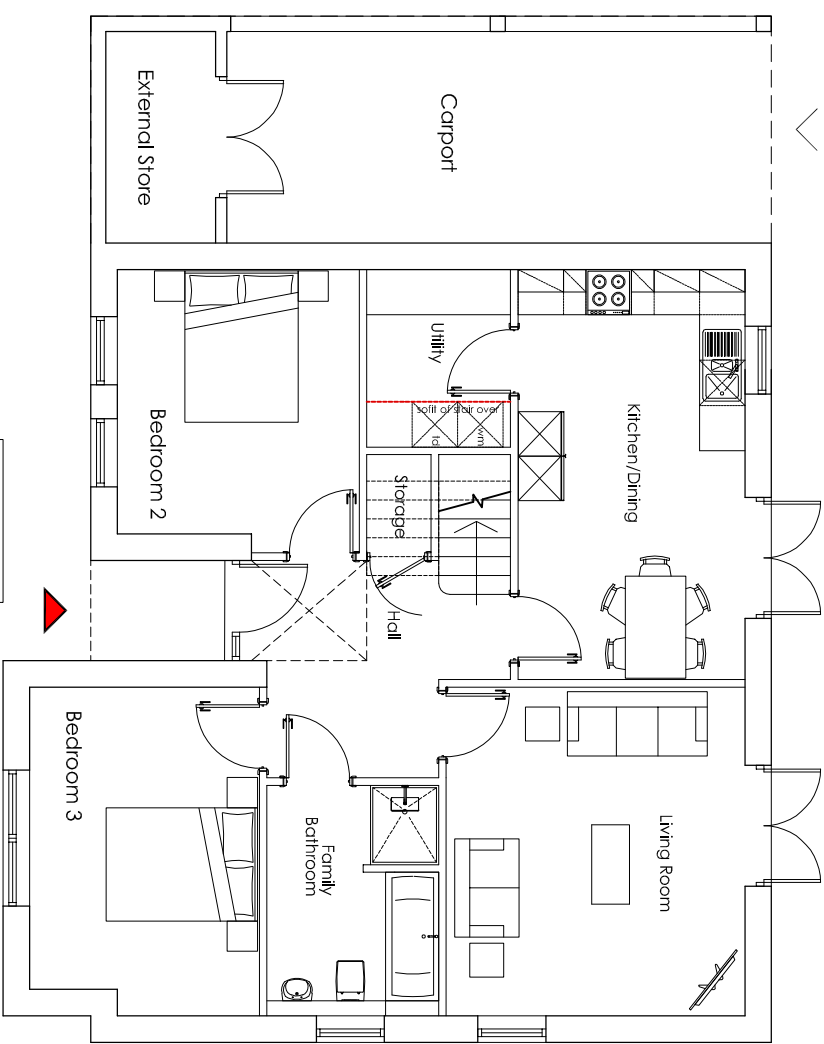


GROUND FLOOR PLAN
(proposed) - scale 1/100



Plots 2 - 4
3b 6p
GF = 83m²
FF = 27m²
Total = 110m²

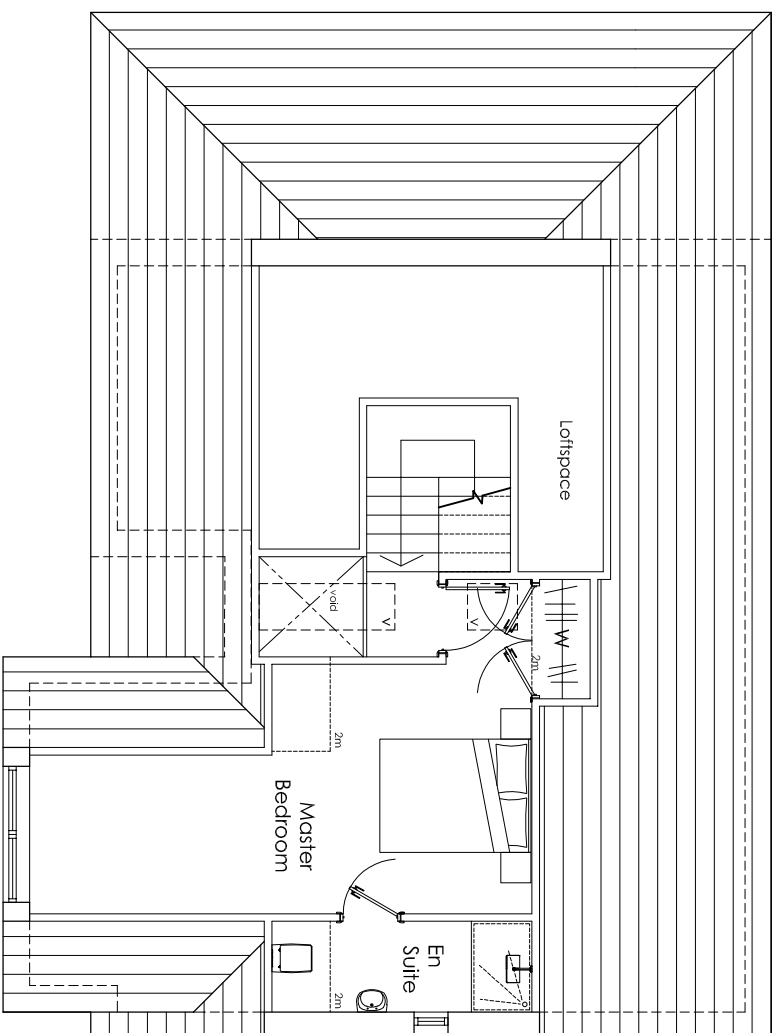

FIRST FLOOR PLAN
(proposed) - scale 1/100

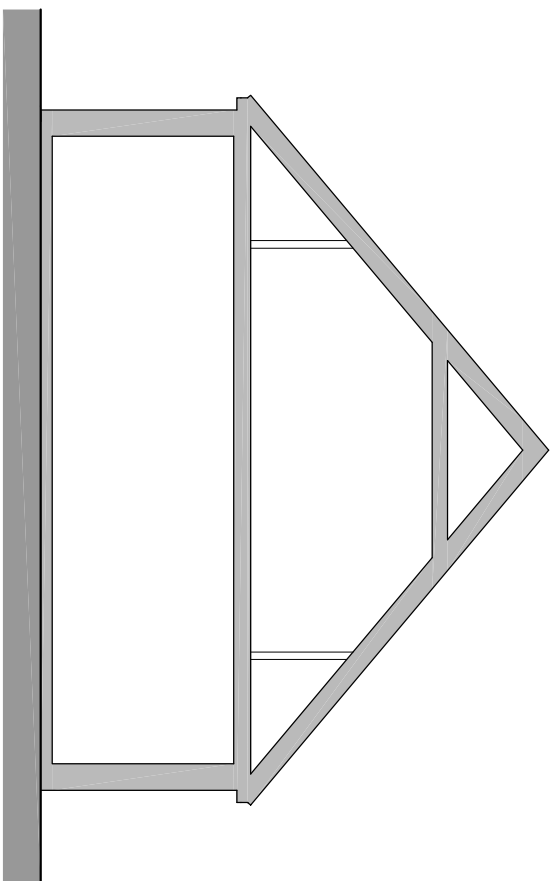

Typical section
(proposed) - scale 1/100



Rev	Date	Description	Dim
-----	------	-------------	-----

boonbrown

Motion: Tinsford House
Aldington: 92 Albert Embankment
Yeovil: London
Somerset: SE1 7TY
B&D: 276
T: 01935 408803
F: 0207 489158
F: 01935 475466
W: www.boonbrown.com
E: info@boonbrown.com

Project
Proposed Residential Development
Combe Street Lane
Yeovil

Client
Mr. Snell & Mrs. Thomsett

Drawing title
Floor Plans
Plots 2-4

Scale	1:100 @ A3	Date	05/12/19
Drawn	JM	CHKD	CB
DWG No.	3914-PL-105	Rev.	-