



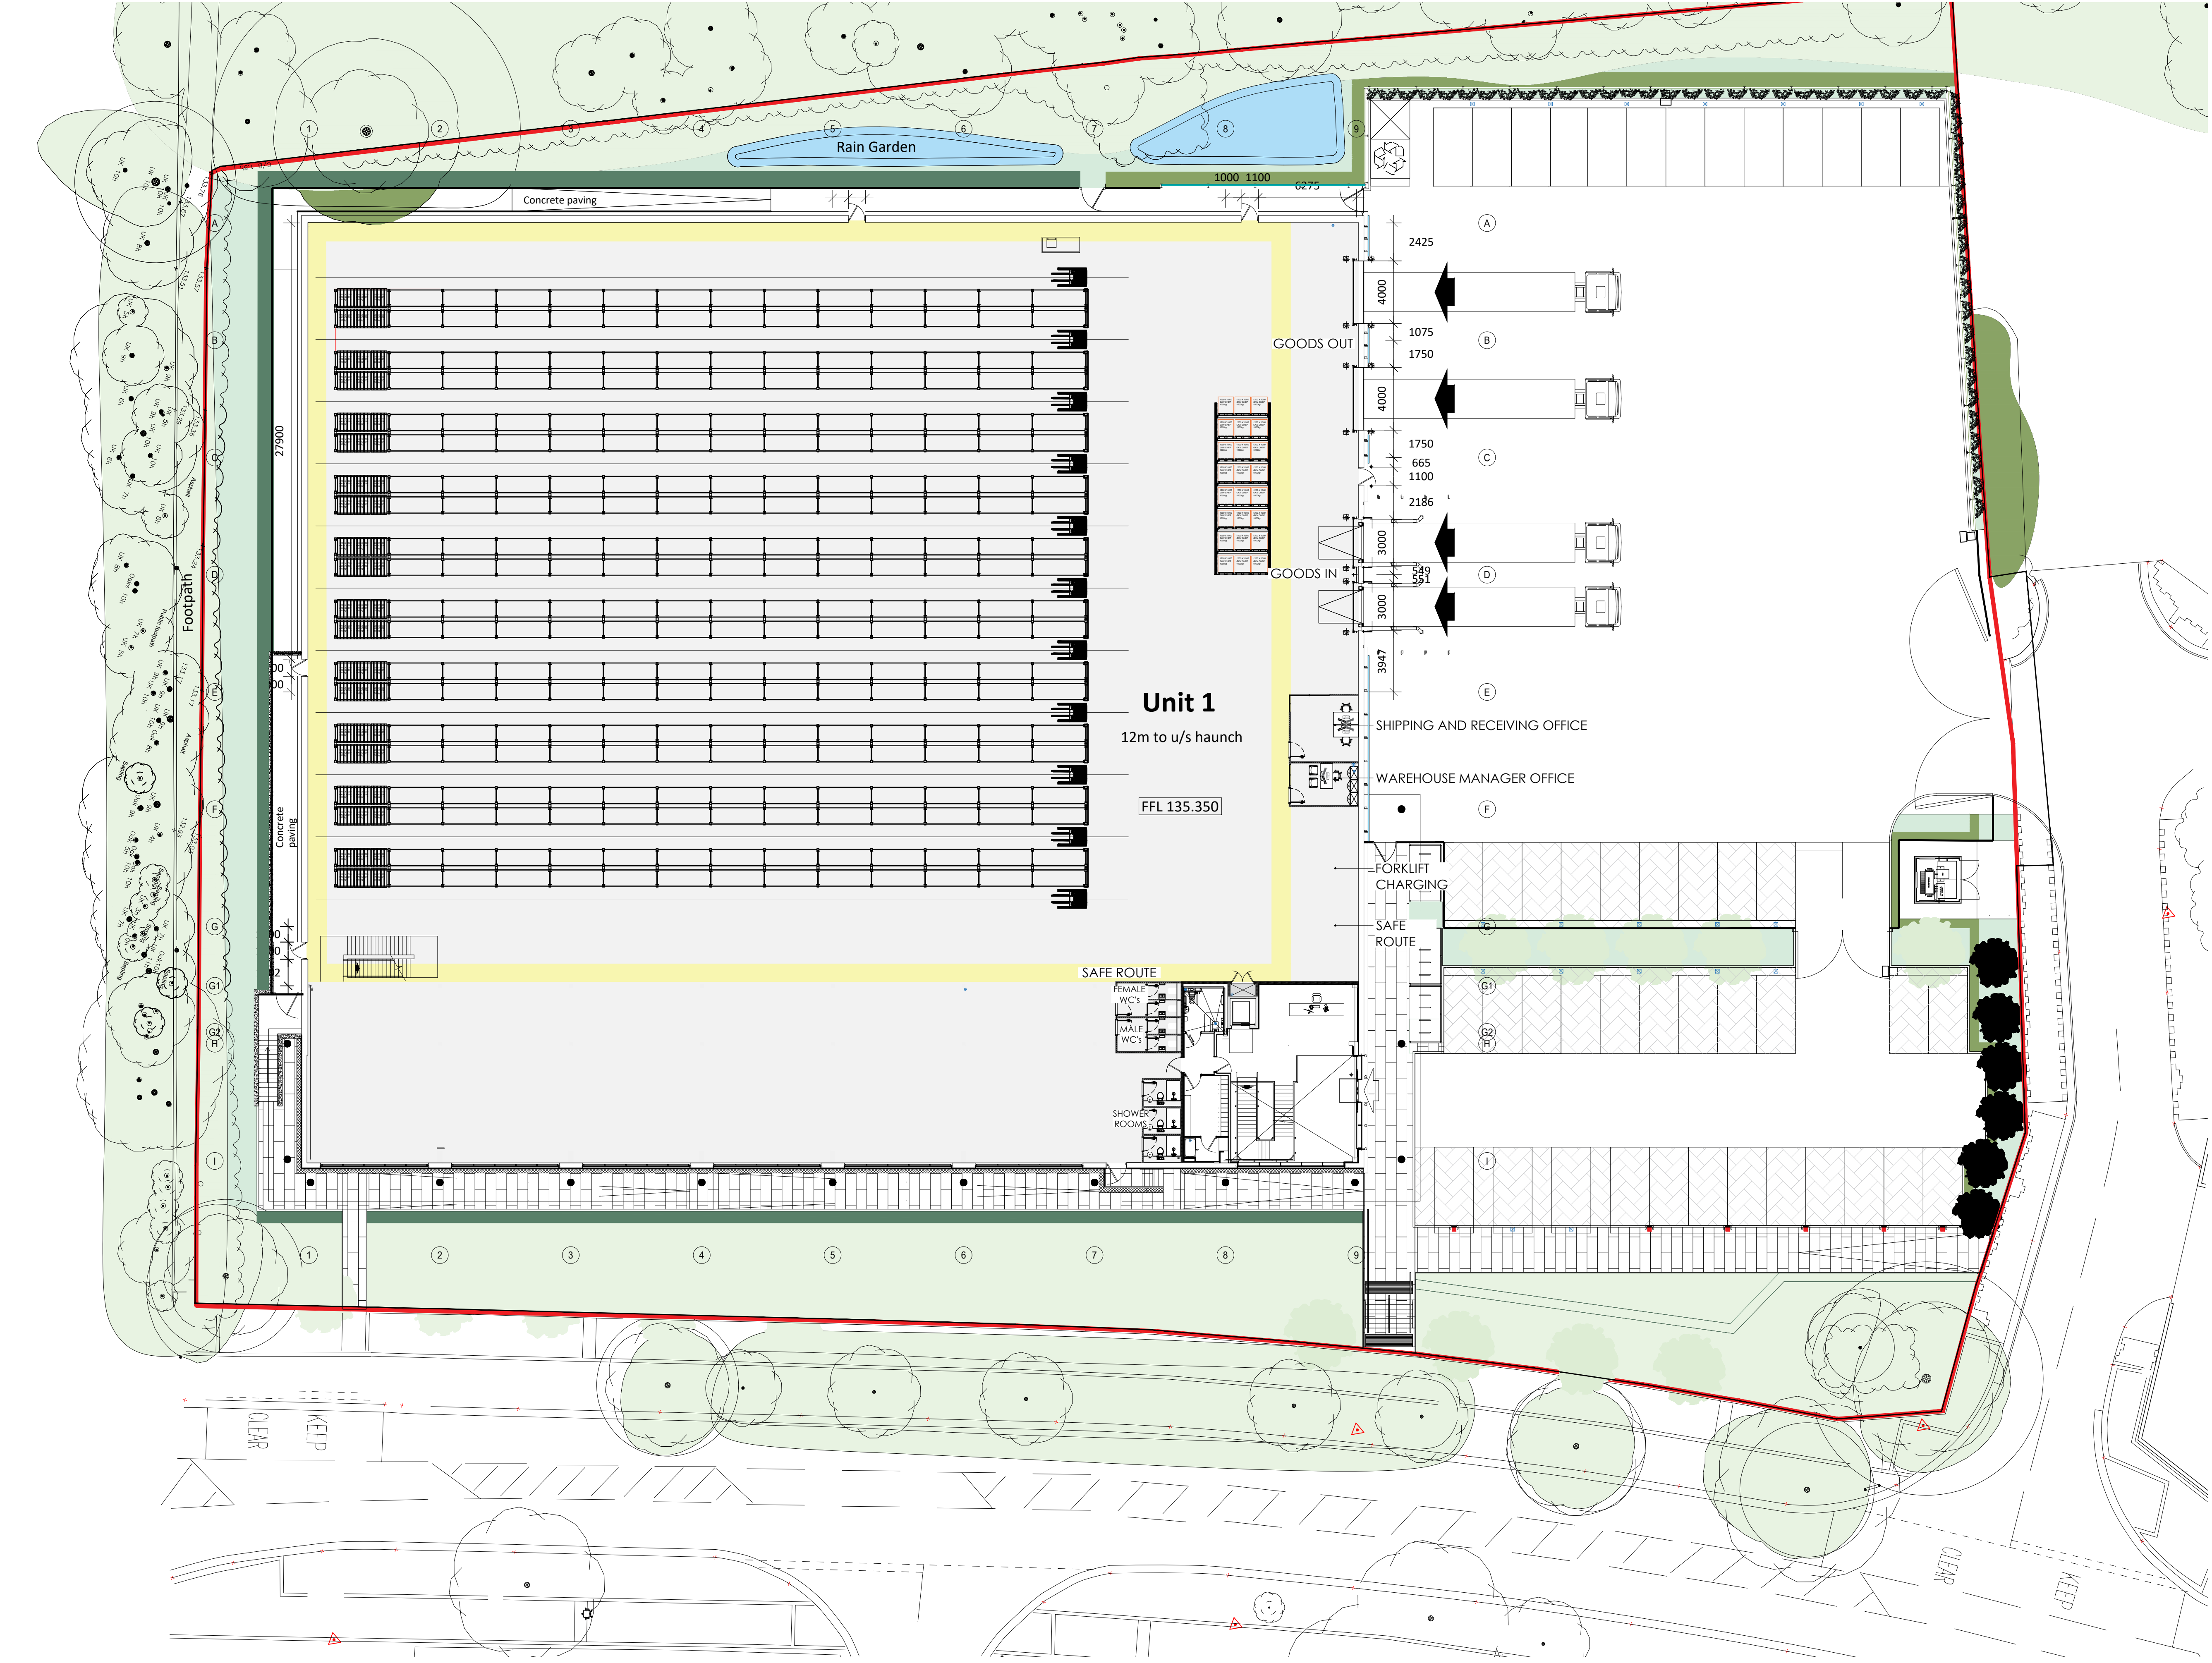

Disclaimer

This drawing and associated design are property of Infinity House Group LTD trading as Habit Action. Copyright is reserved and all drawings are issued on the condition that they are not copied, reproduced or disclosed to any unauthorised person, either wholly or in part without written consent from Infinity House Group LTD. Dimensions are to be checked on site and figured dimensions are to be taken in preference to those scaled. This drawing is for information purposes only. All doors, furniture and M&E detailing are representative only.

Revision notes	By	Dates
A.		

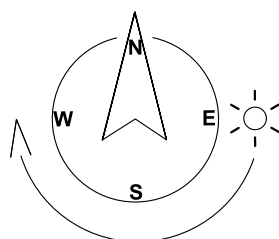

SUBJECT TO SITE SURVEY
CHECK SURVEY UNDERTAKEN ONLY
BUILDING PARAMETERS TAKEN FROM DRAWINGS PROVIDED
BUILDING PARAMETERS TAKEN FROM AS BUILT DRAWINGS PROVIDED

PRE-CONTRACT

Client	The Rise Building
Project	TEST FIT

Drawing Title	Warehouse Racking
---------------	-------------------

Scale	Date	Drawn By	Checked By/ Date
1:200	18.07.25	eb	

Drawing No.	Project No.	Floor	Rev
100	1234	00 /01	...

London - 11 Gough Square, London EC4A 3DE
Leighton Buzzard - Infinity House, Commerce Way, LU7 4RW
T 020 8991 6057 E research@habitation.com W habitation.com