



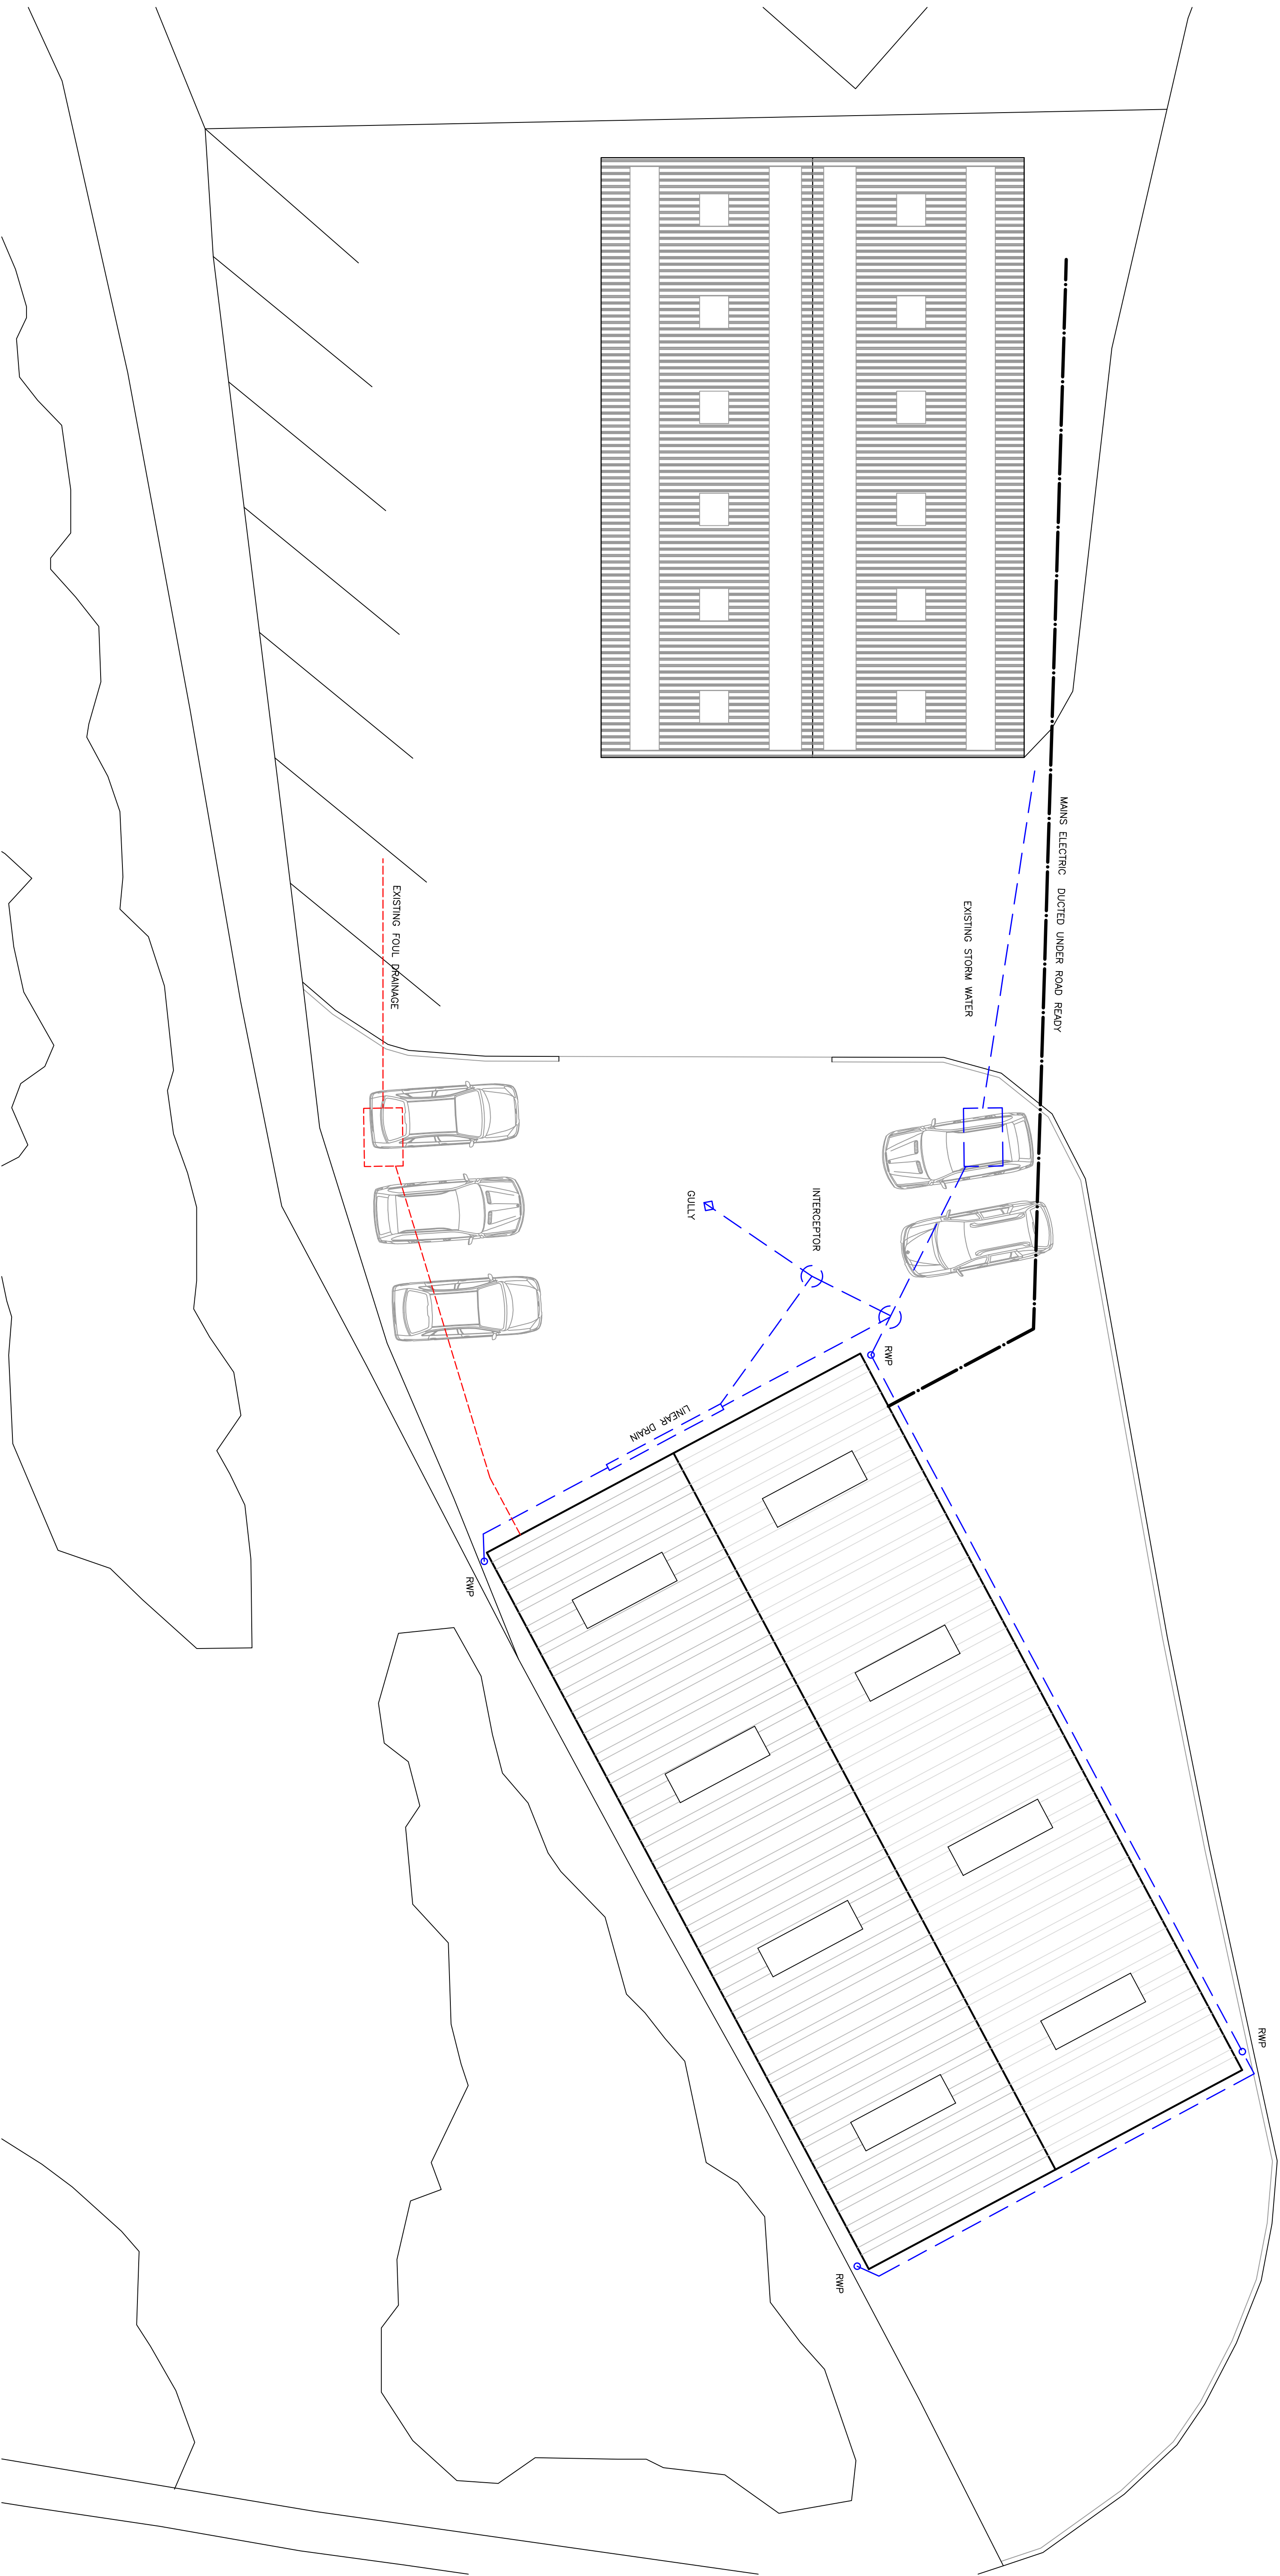

NOTES:

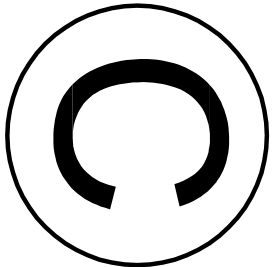

IT IS THE CUSTOMERS RESPONSIBILITY TO CHECK THAT THIS DRAWING IS TO THEIR SPECIFICATION. THIS DRAWING IS NOT TO BE REPRODUCED OR USED FOR ANY PURPOSE OTHER THAN FOR WHICH IT IS SUPPLIED.

Rev.	Date	Revision

CLIENT	JOB TITLE
M R K H A M L I N	INDUSTRIAL WORKSHOP BUILDING

DRAWING TITLE	
S I T E P L A N	
Drawn By	Date
HCM	FEB. 2017
Checked	Scale
	1:100

Drawing No.	1202 – 101
S & H STEEL FRAMES	
LONG ITCHINGTON RD HUNNINGSHIRE W. LAMINGTON SPA. WARRINGSHIRE, ENGLS 95R. TEL: 01928 633689	