

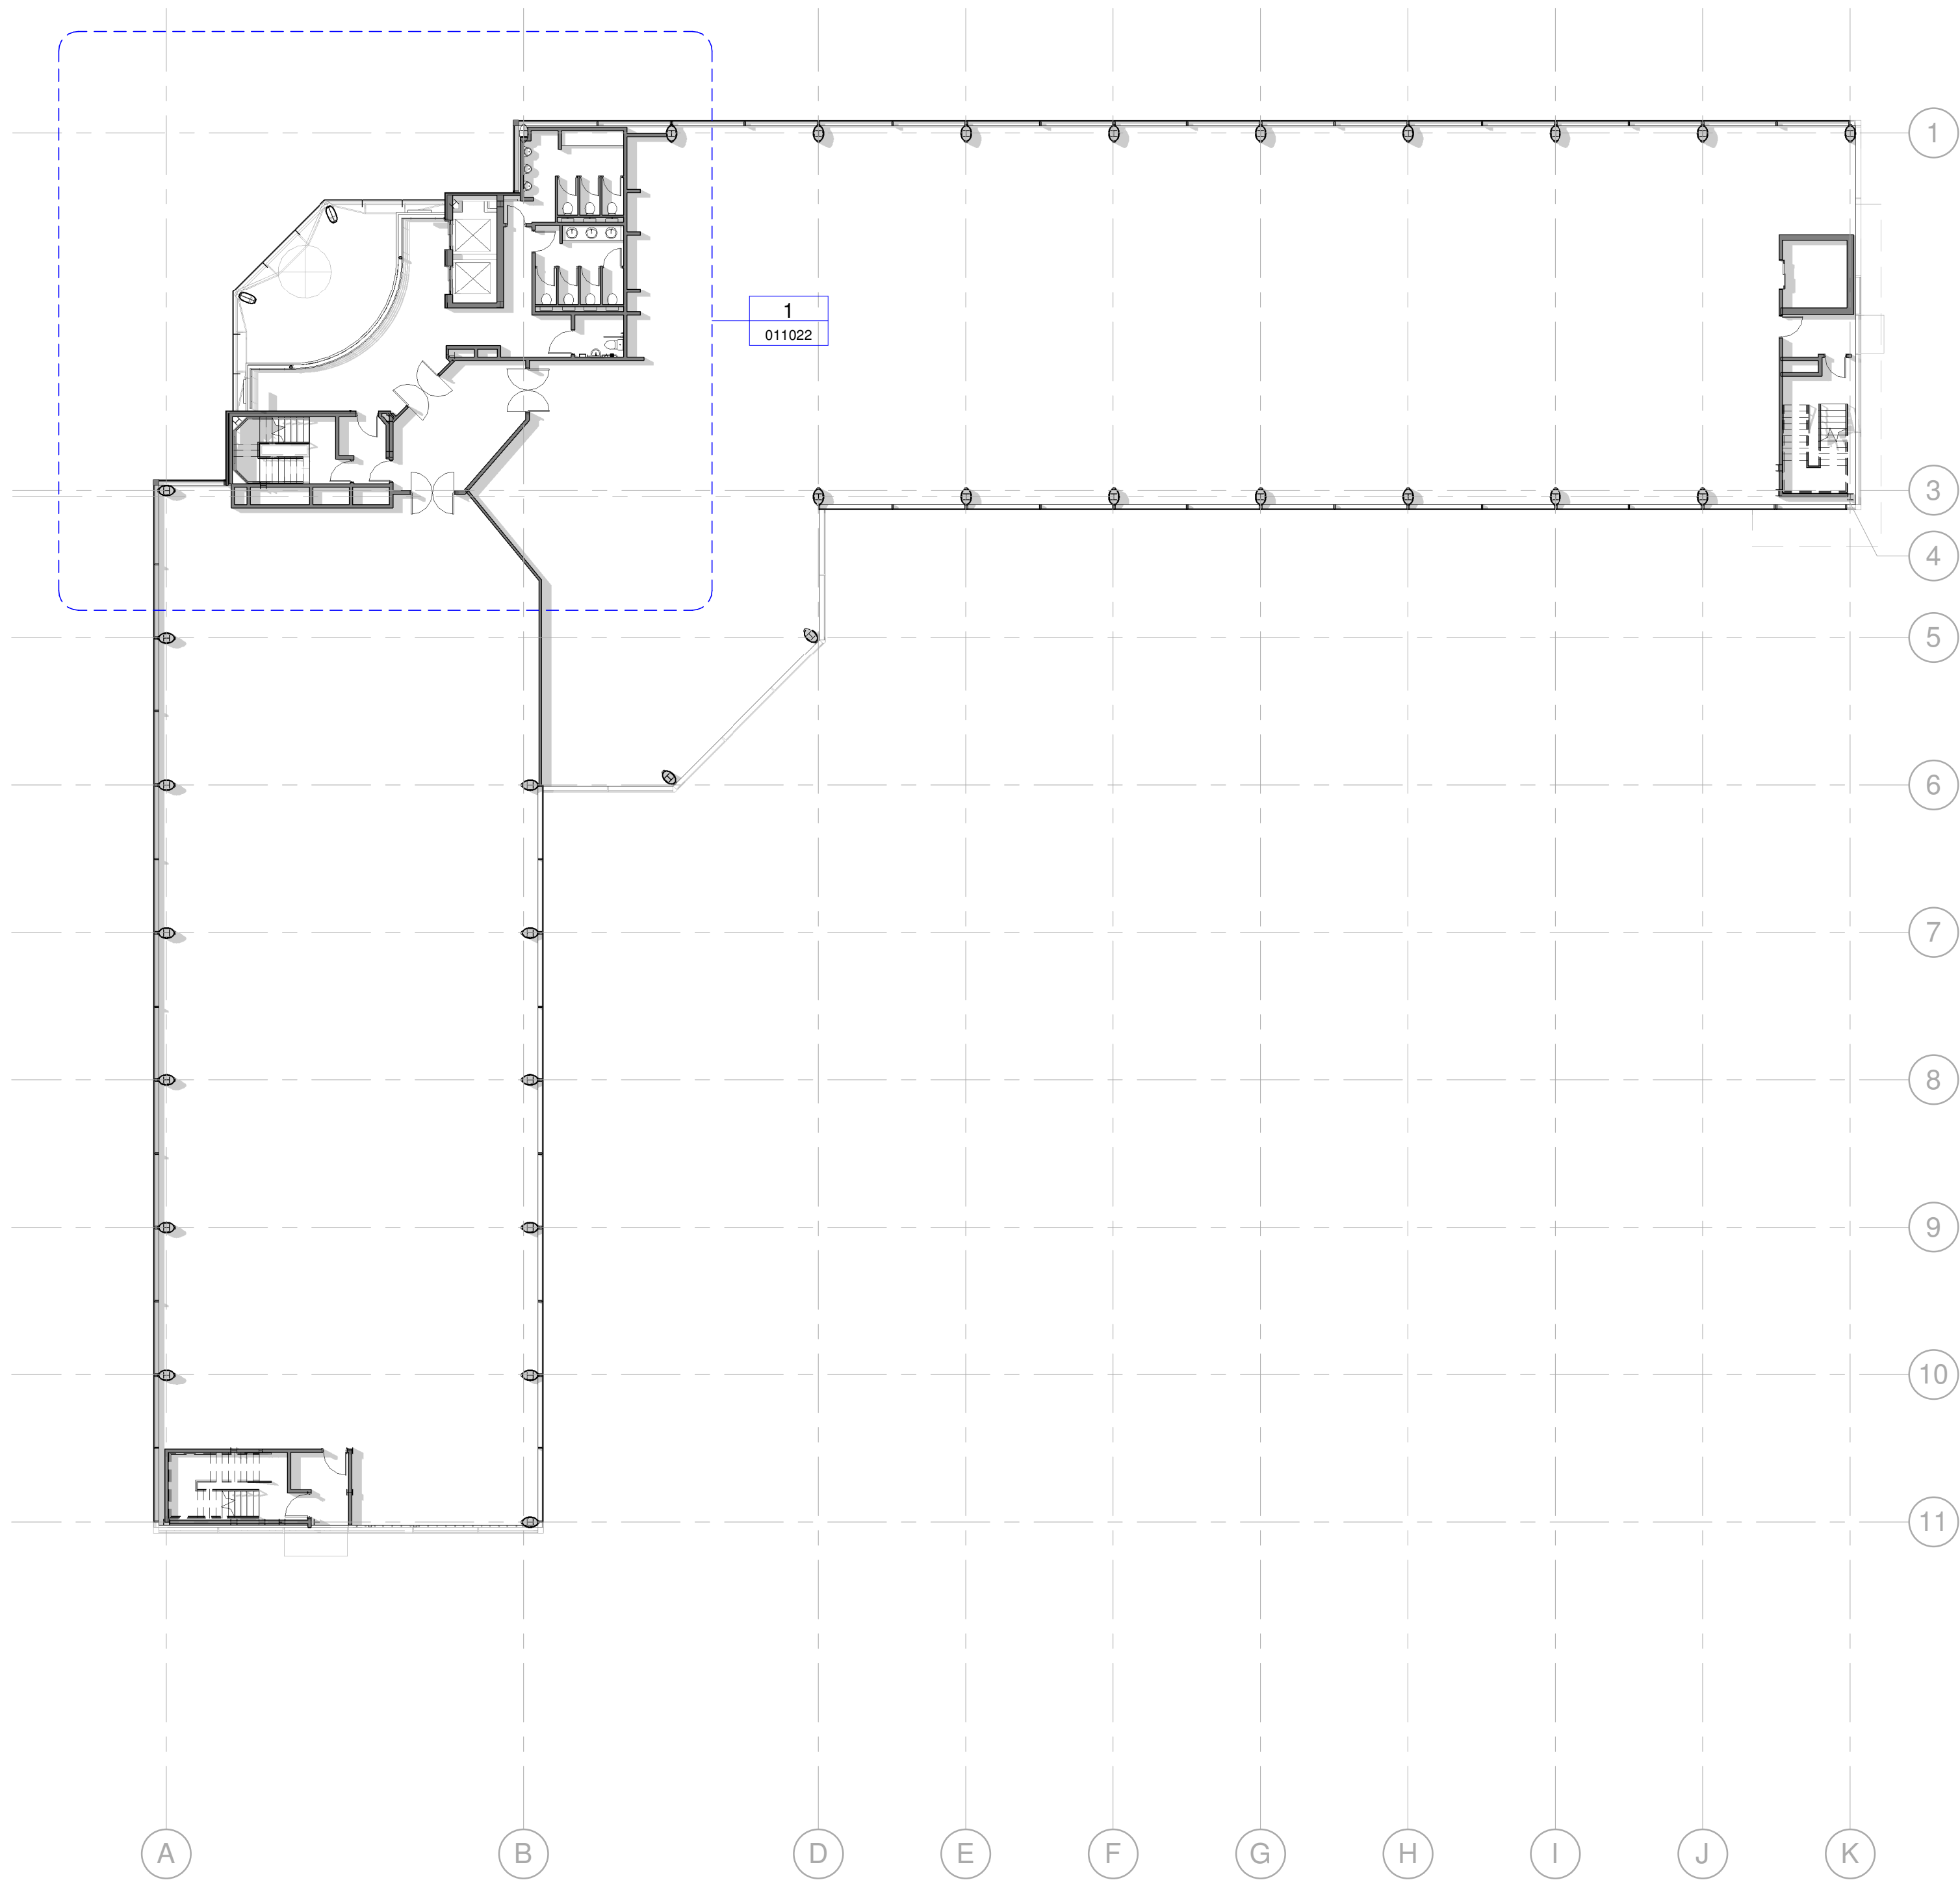


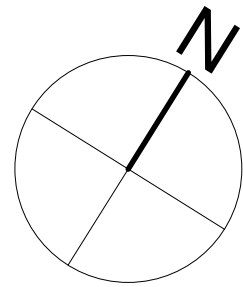

1 02 - Second Floor - Existing
1 : 200

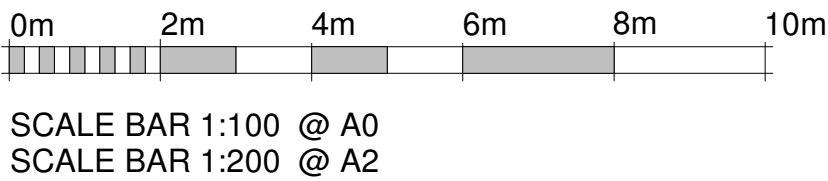

- NOTES
- Do not scale from this drawing, except for planning purposes.
 - Check all dimensions on site.
 - Subject to survey.
 - Subject to site inspection.
 - Site boundary lines are indicative only.

Rev	Date	By	Initial Issue	Description
-----	------	----	---------------	-------------

Revision Schedule

key plan



project
401 GRAFTON GATE
MILTON KEYNES

title
EXISTING SECOND FLOOR
PLAN

sheet number	011021		
drawing status	TENDER		
contract no.	000	scale	1 : 200 @ A1
client ref.	Picton	date	AUG 18
drawn by	DK	checked by	GJ
project no.	P17-399	drawing number	CGL-Z1-02-GA-A-011021
originator	-zone	-level	-type
-role	-number	revision	-



Child Graddon Lewis
architects & designers

● Studio1
155 Commercial Street
Spitalfields
London E1 6BJ

T: +44 (0) 20 7539 1200
F: +44 (0) 20 7539 1201
E: hq@cgluk.com
www.cgluk.com