
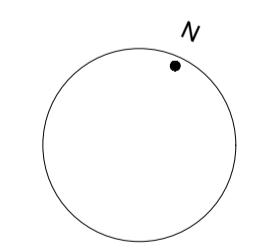


NOTES:

- Key
- - - - - Blinds, see Spec N10/220
 - . - . - . Intumescent coating to existing steel columns & beams FR60min, see Spec M61/110

Approximate NIA:

750sqm	8070sqft
	NIA is based upon plan drawing. Total NIA will be subject to Post-Construction Survey

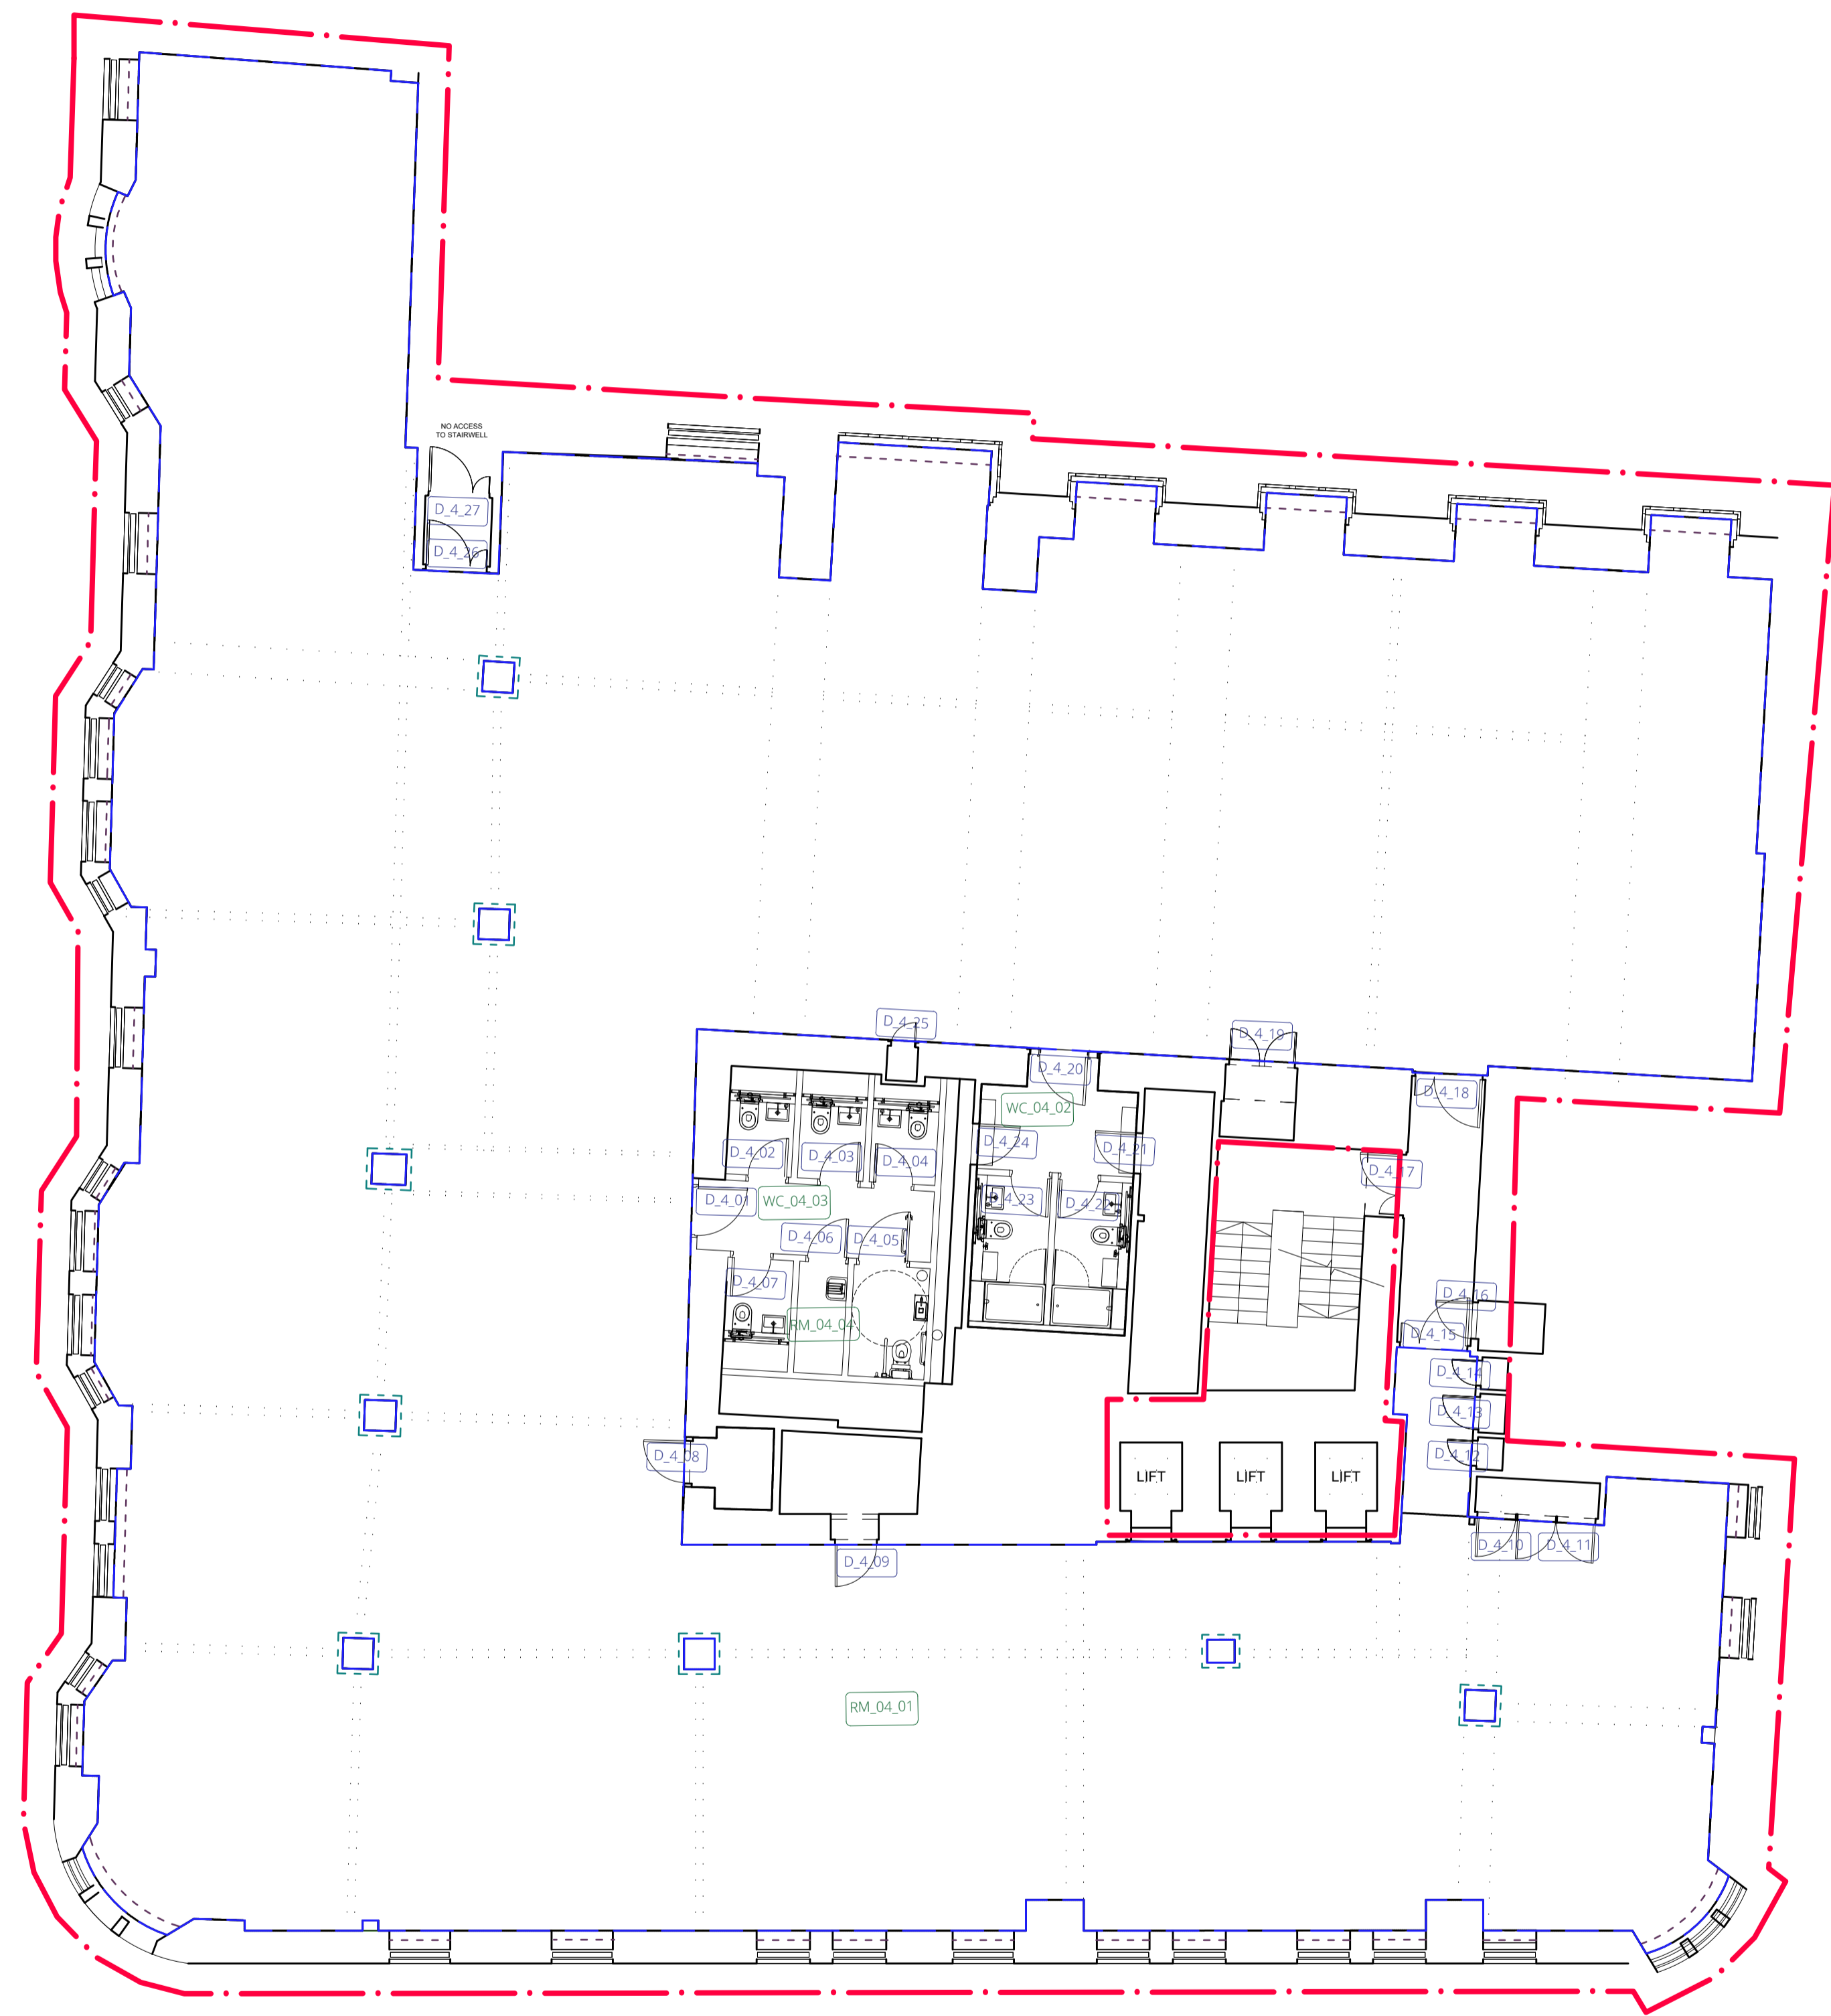

Read this drawing in association with all other relevant contract documents and risk assessments
Do not scale from this drawing. Use figured dimensions only. All dimensions to be checked and verified by the contractor on site.
© Pringle Richards Sharratt Ltd: Studio 4, 33 Stannary Street, London, SE11 4AA: Company registered in England No. 3189549
0m 5m 10m 15m
Scale bar for verification only

Work Package	Tender	Briefing	Construction

Date	Revision	Description
21.10.2022	-	Tender

TENDER

Project Ref:	Savoy Court	Rev:	-
Subject:	Fourth Floor Plan as Proposed	Original sheet size:	A1
Drwg No:	SVY_100_A_04		
Scale:	1:100		