


Partition Construction Legend

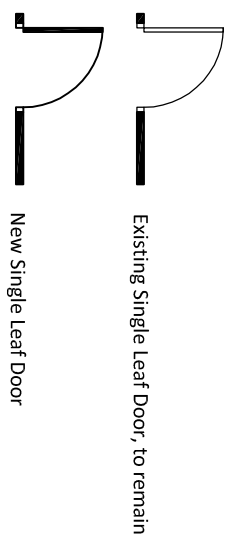

Existing Partition to Remain
New 75mm solid partition constructed from P.L. to suspended ceiling level
New 100mm solid partition constructed from P.L. to suspended ceiling level
New 100mm solid partition constructed from P.L. to suspended ceiling level with Rockwool and mesh earth barrier to be placed in ceiling void above where req.
New full single glazed partition constructed from P.L. to F.C.L. with manifestation to detail
New door to have 1550x152 vision panel

29.03.16	B	PT	Tea point amended.
09.03.16	A	PT	Amends from survey.
DATE	REV	BY	REVISIONS

APPROVAL STATUS
STATUS: A <input type="checkbox"/> B <input type="checkbox"/> C <input type="checkbox"/>
CLIENT SIGNED: _____
DATE: _____

FOR APPROVAL

**Cube Interior Solutions Ltd**

THE OLD POST OFFICE  
33 STATION ROAD  
EGHAM  
SURREY  
TW20 9LA  
T. 01784 274074  
F. 01784 274001  
info@cubehinteriorsolutions.co.uk  
www.cubehinteriorsolutions.co.uk

PROJECT  
Ground Floor  
30 Eastbourne Terrace  
London  
W2 6LA

TITLE  
General Arrangement  
Proposed

SCALE	1:50@A1						
DATE	February 2016	DRAWN	PT				
PROJECT NO	7650	FLOOR	00	DETAIL	GA	REV.	B

