
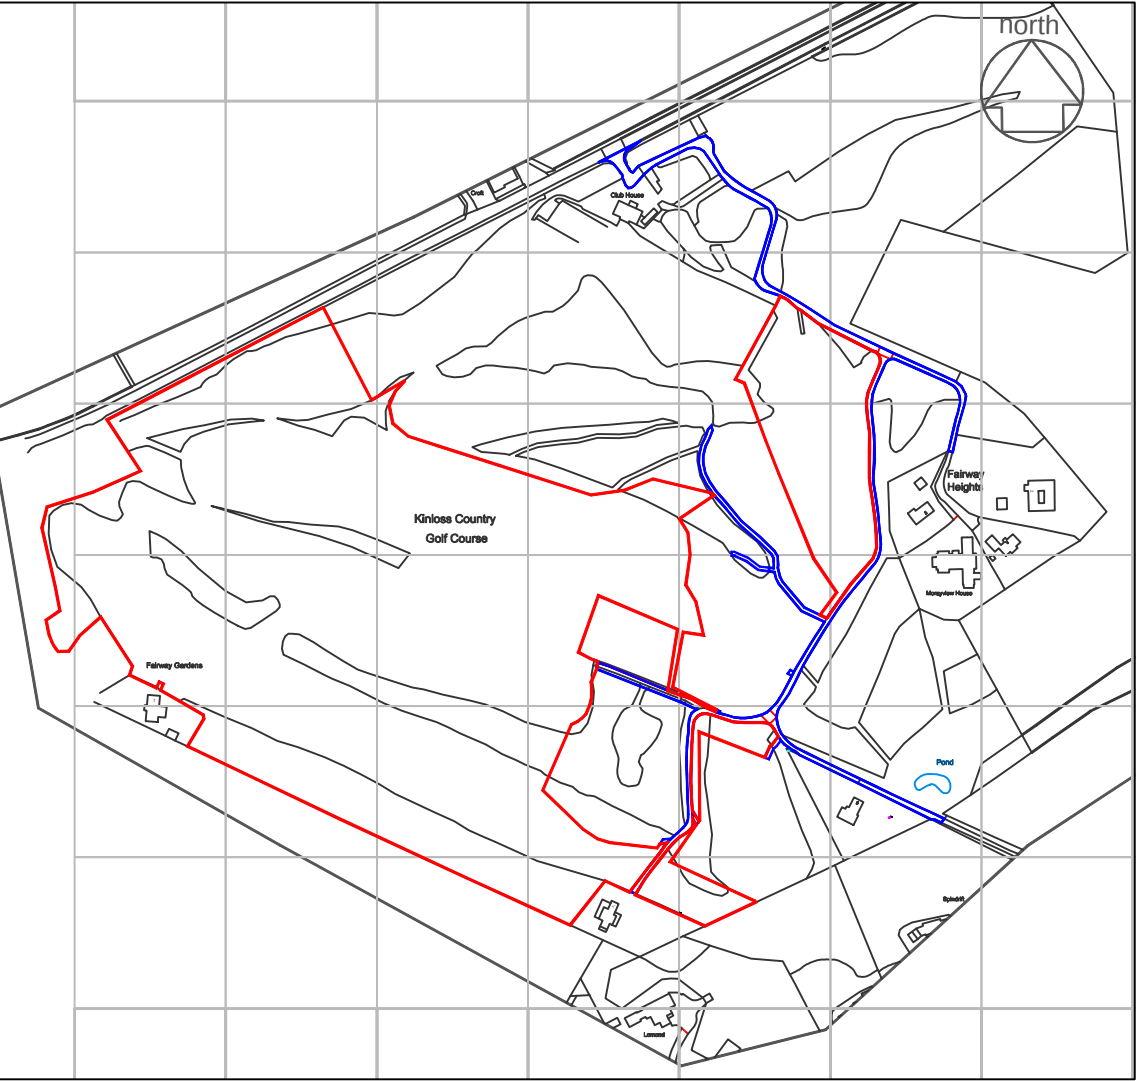


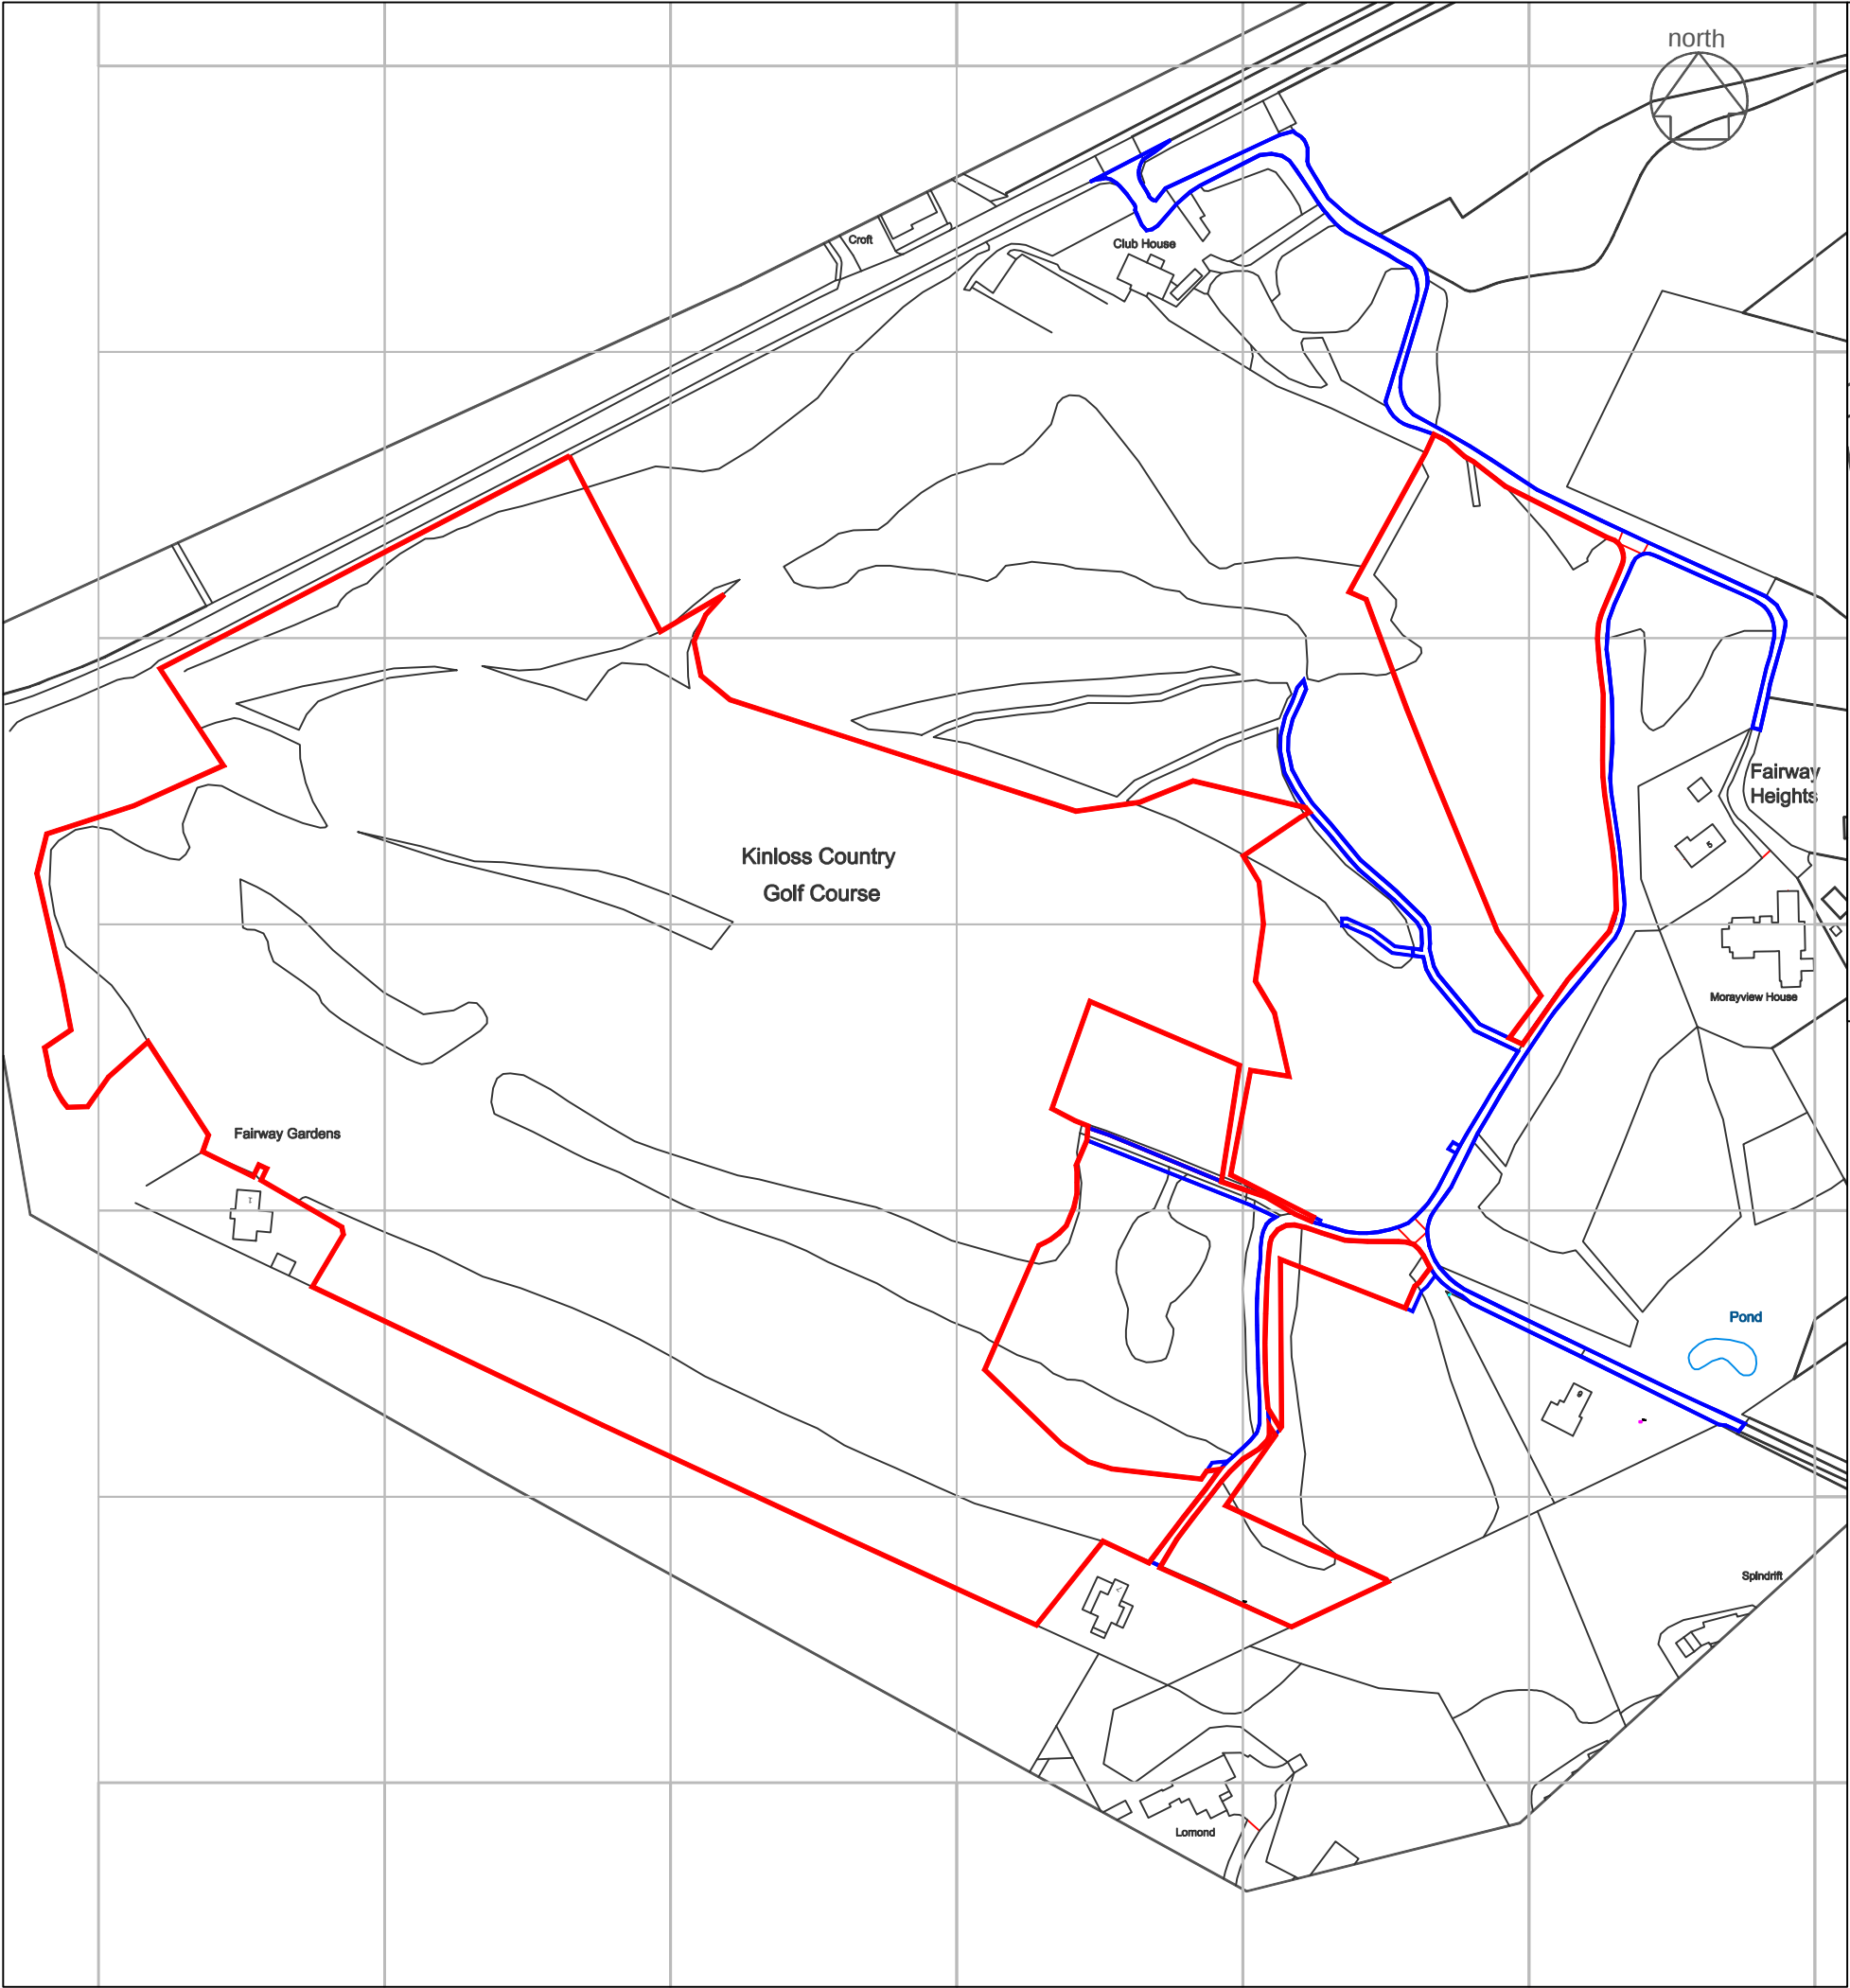

os location

Area Bounded Red = 11.98 Ha otb

REV:	DESCRIPTION:	BY:	DATE:
STATUS:			

GMD
Gary Mackintosh Design
T: 07557 431 702
E: gmcsurveys@gmail.com

CLIENT:
Mr T Dingwall
Kinloss Country Golf Club
Kinloss

SITE:
Kinloss Country Golf

TITLE:
Title Plan - Remaining Area Draft

SCALE AT A3: 1:2000/5000	DATE: AUG26	DRAWN: GM	CHECKED:
PROJECT NO: GMD26-109	DRAWING NO: 900	REVISION:	