


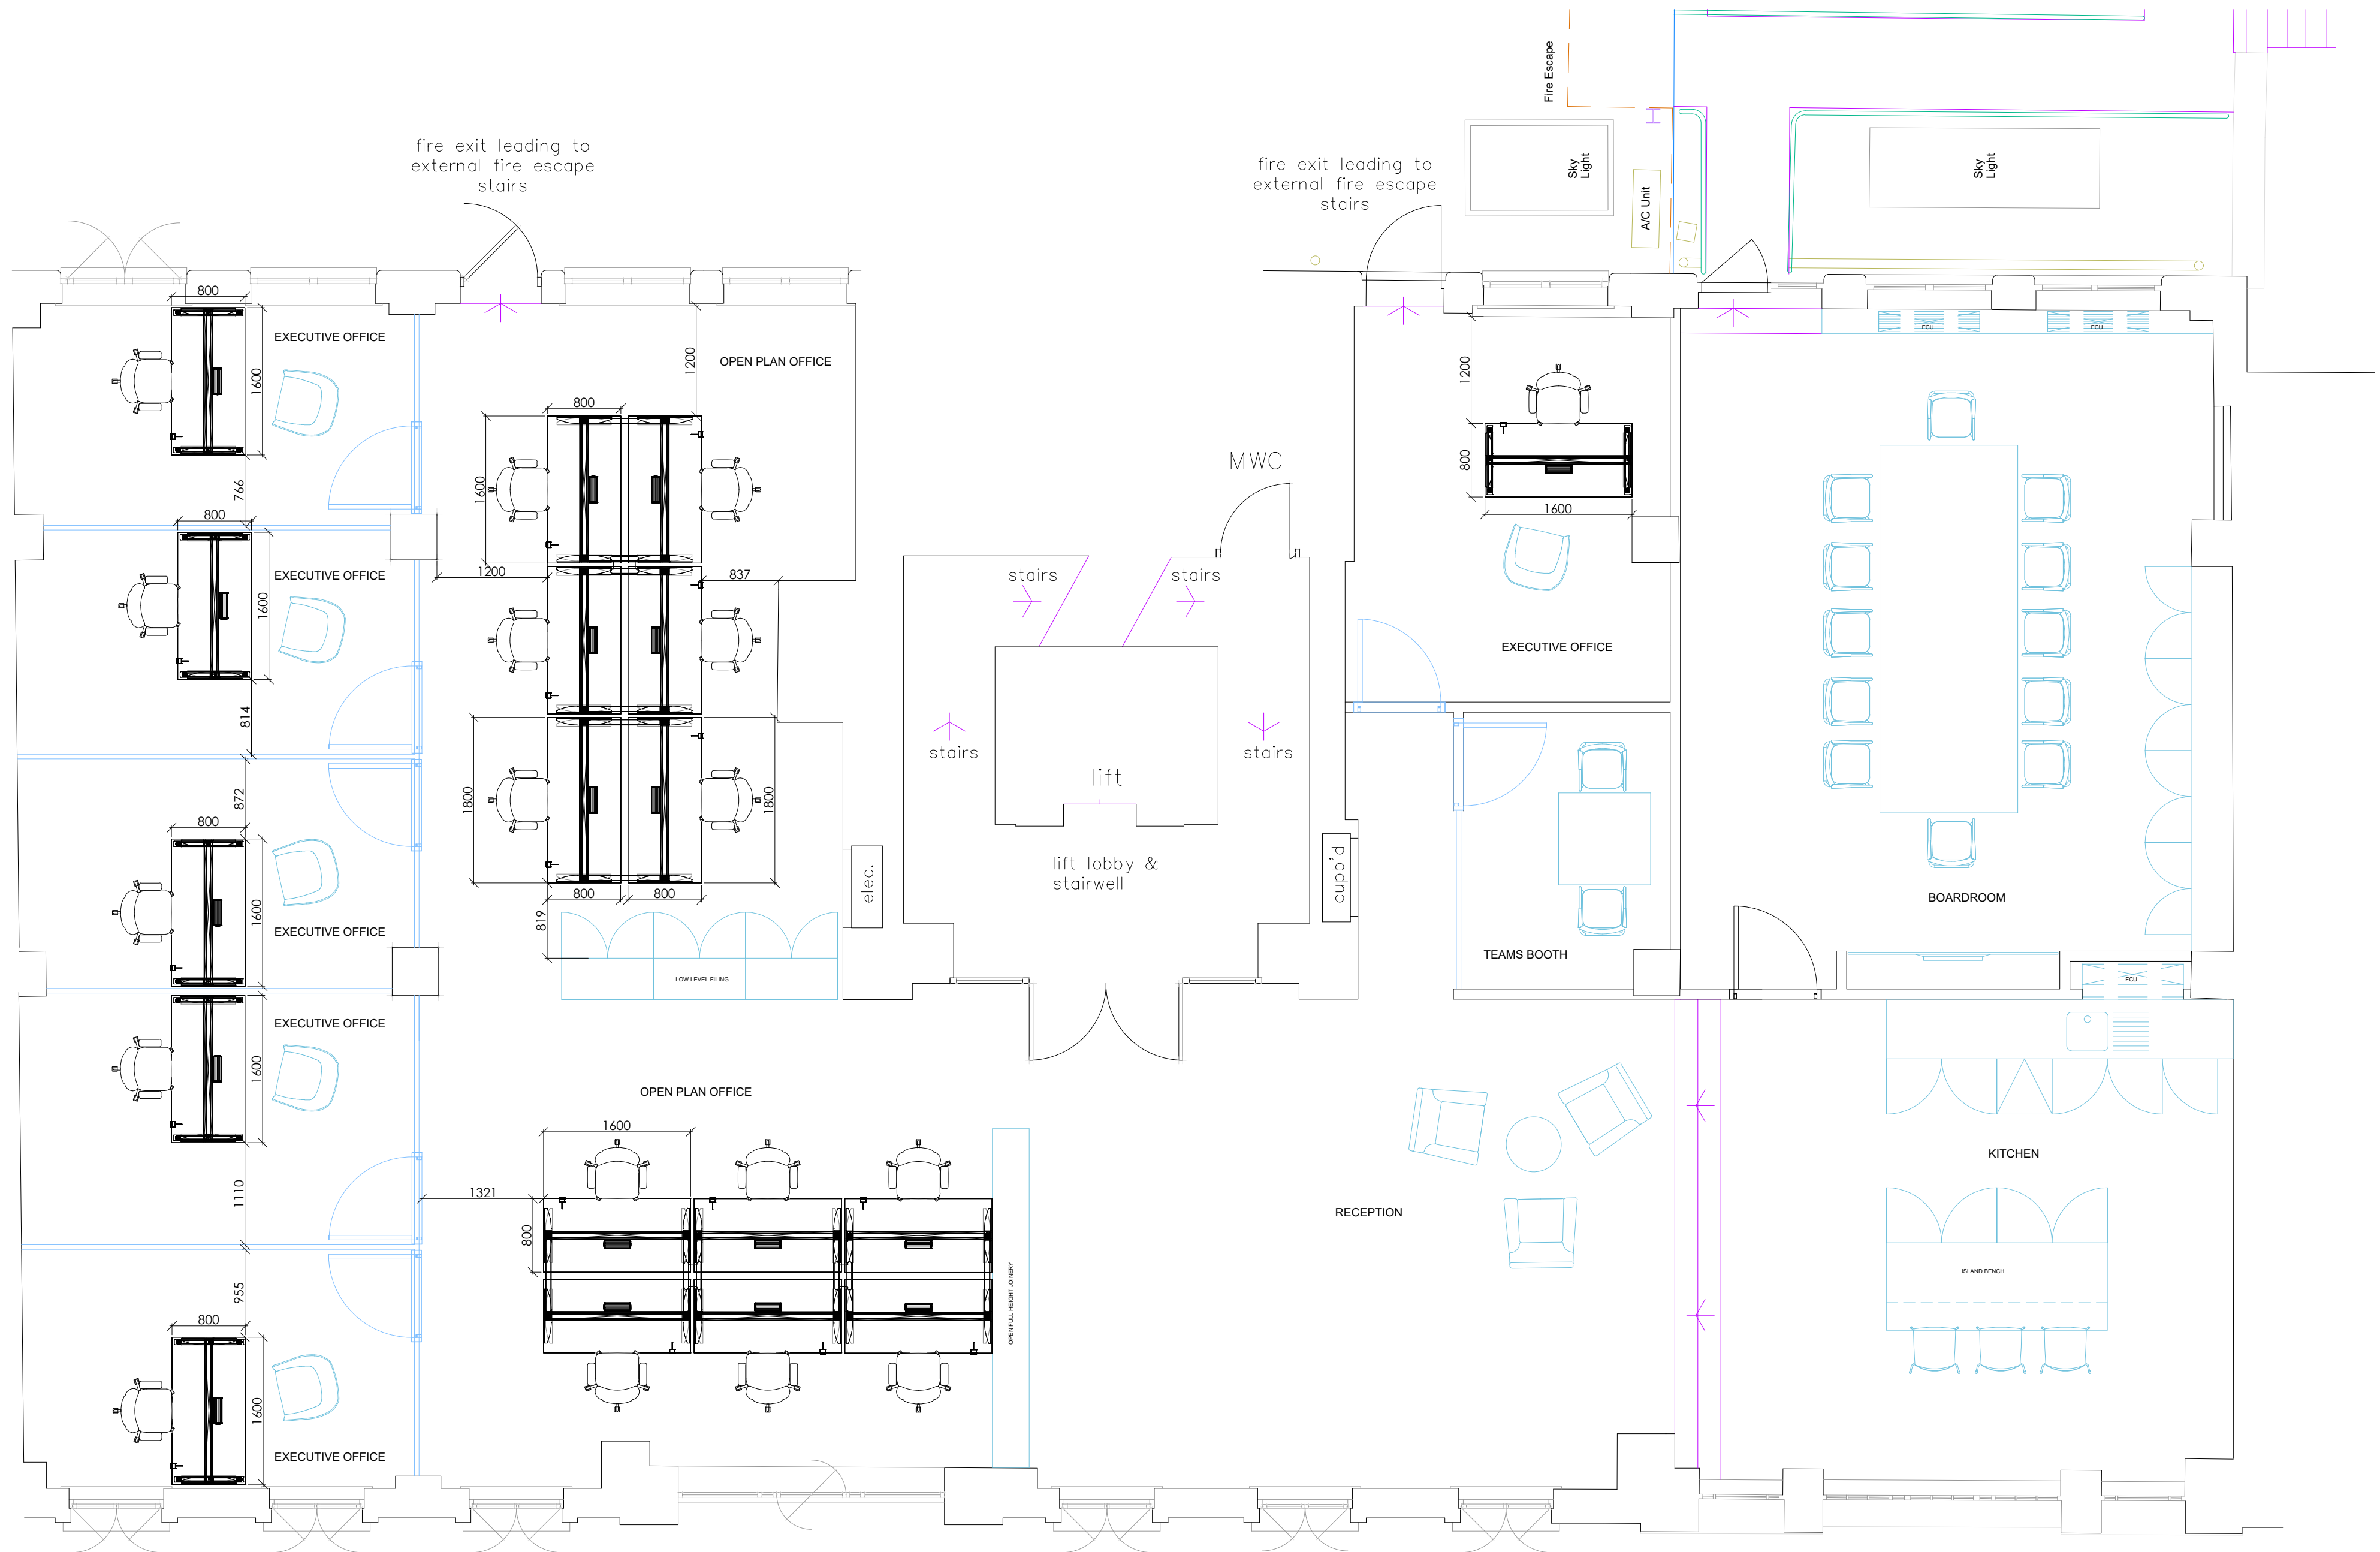

GENERAL NOTES	
Notes: 1. Drawing produced for furniture layout only. Final dimensions TBC onsite	

CLIENT	WOODLINE	DRG NO.	100-MS-000
PROJECT	WOODLINE FURNITURE	DATE	27/05/25
DRAWING	1ST FLOOR	SCALE	1:50@A2
TITLE	GENERAL ARRANGEMENT OPTION 1	REVISION	B