



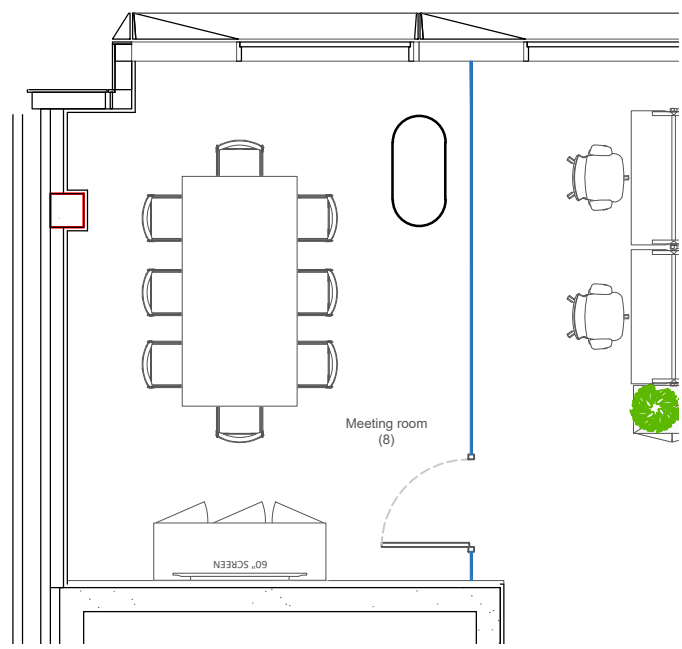

DAY 2 meeting room locations

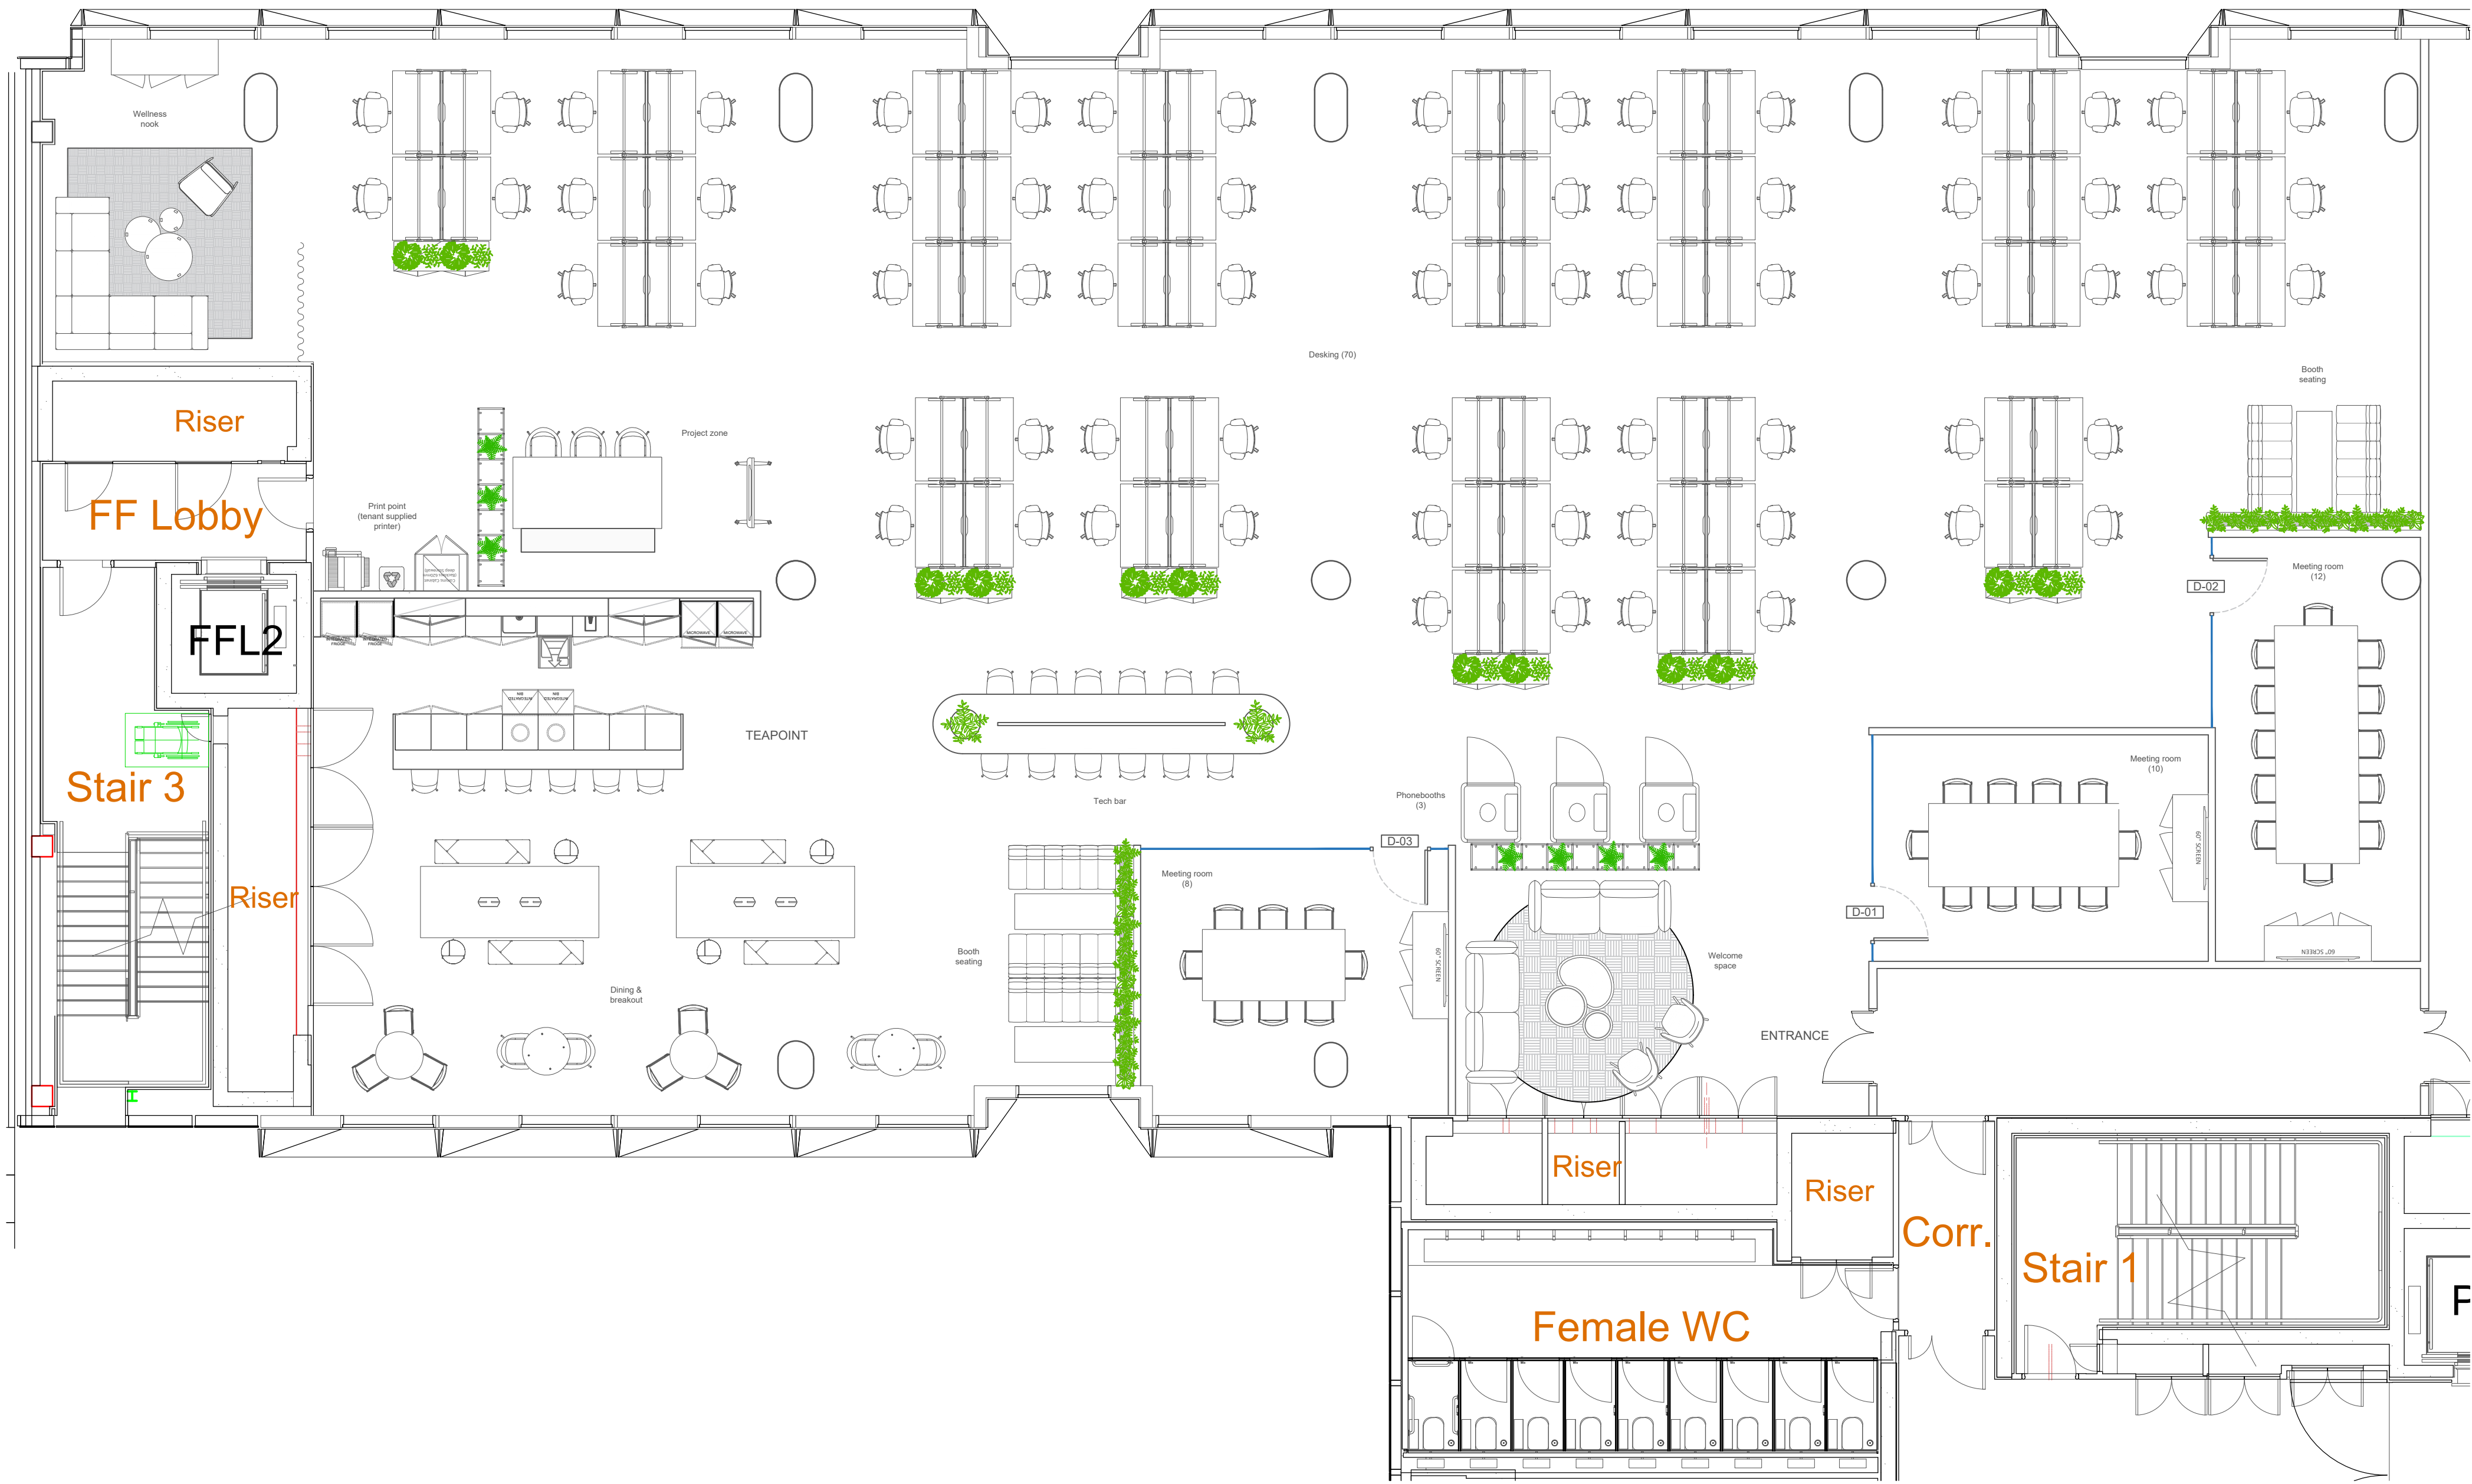


NOTES :

DO NOT SCALE FROM THIS DRAWING. ALL MEASUREMENTS MUST BE SITE CHECKED BEFORE THE COMMENCEMENT OF ANY WORK.

IF APPLICABLE:

DESK SIZE :	1400 mm
DESK QTY:	70 desks
SQFT :	6,858 sqft

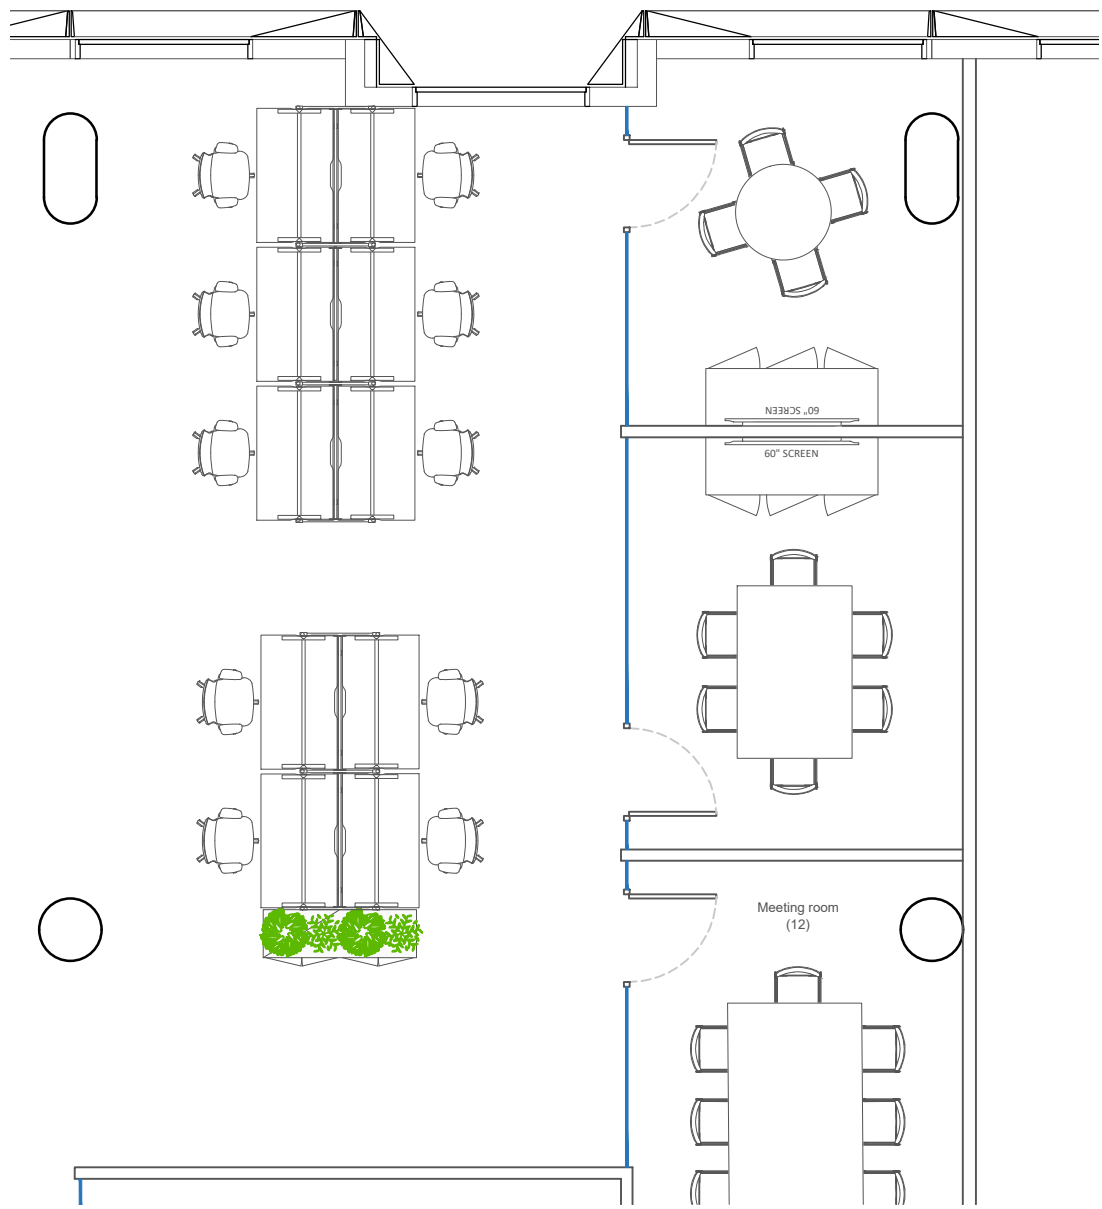

DAY 2 meeting room locations

C01	11/12/24	DESK CAD BLOCKS UPDATED	LT	EN
A05	02/09/24	ADDED DOOR NO.	LT	EN
A04	16/08/24	COMMS CABINET MOVE	LT	EN
A03	07/08/24	CLIENT COMMENT	LT	EN
A02	09/07/24	CLIENT COMMENT	LT	EN
A01	01/07/24	ISSUED FOR COMMENT	LT	EN
REV	DATE	ISSUE	BY	CH

STATUS:

FOR CONSTRUCTION



PROJECT :	245 HAMMERSMITH ROAD
CLIENT :	LEGAL AND GENERAL INVESTMENT MANAGEMENT
LEVEL :	05
DESCRIPTION :	SUITE B GENERAL ARRANGEMENT

SCALE : 1:75 @ A1

DRAWING No :	REVISION :
J5138_CST_DR_A_05_100_0001	C01