


# WORKLIFE.

## KINGS HOUSE, 174 HAMMERSMITH ROAD, LONDON, W6 7JP

NOTES: DO NOT SCALE FROM THIS DRAWING.

- THIS DRAWING REQUIRES:
- CLIENT APPROVAL
  - LANDLORD APPROVAL
  - BUILDING CONTROL APPROVAL
  - FIRE OFFICER APPROVAL

REV	BY	DATE	DESCRIPTION
A			FIRST ISSUE
B	RP	09/04/19	STAIRCASE RELOCATION
C	ST	10/04/19	STAIRCASE RELOCATION
D	ST	16/04/19	STAIRCASE RELOCATION
E	RP	23/04/19	UPDATE LOBBY
F	RP	25/04/19	SPACE PLAN UPDATES
G	RP	09/05/19	SPACE PLAN UPDATES
H	RP	20/05/19	SPACE PLAN UPDATES
J	RP	06/06/19	SPACE PLAN UPDATES
K	RP	11/06/19	OFFICE CHANGE
L	RP	14/06/19	DEMISE CHANGE
M	KG	24/07/19	OFFICE CHANGES
N	KG	07/08/19	FOCUS BOOTHS CHANGED TO PHONE BOOTHS
P	KG	15/08/19	TEA POINT REMOVED. BREAKOUT ADDED
Q	KG	22/08/19	50 PERSON OFFICE ADDED
R	ST	31/10/19	STAIR MANUFACTURER'S STAIR ADDED & PARTITIONS ADJUSTED TO SUIT AREA
S	ST	11/11/19	CHANGES TO PARTITION LAYOUT IN REAR OFFICE AREA
S	KG	11/11/19	CHANGES TO PARTITION LAYOUT

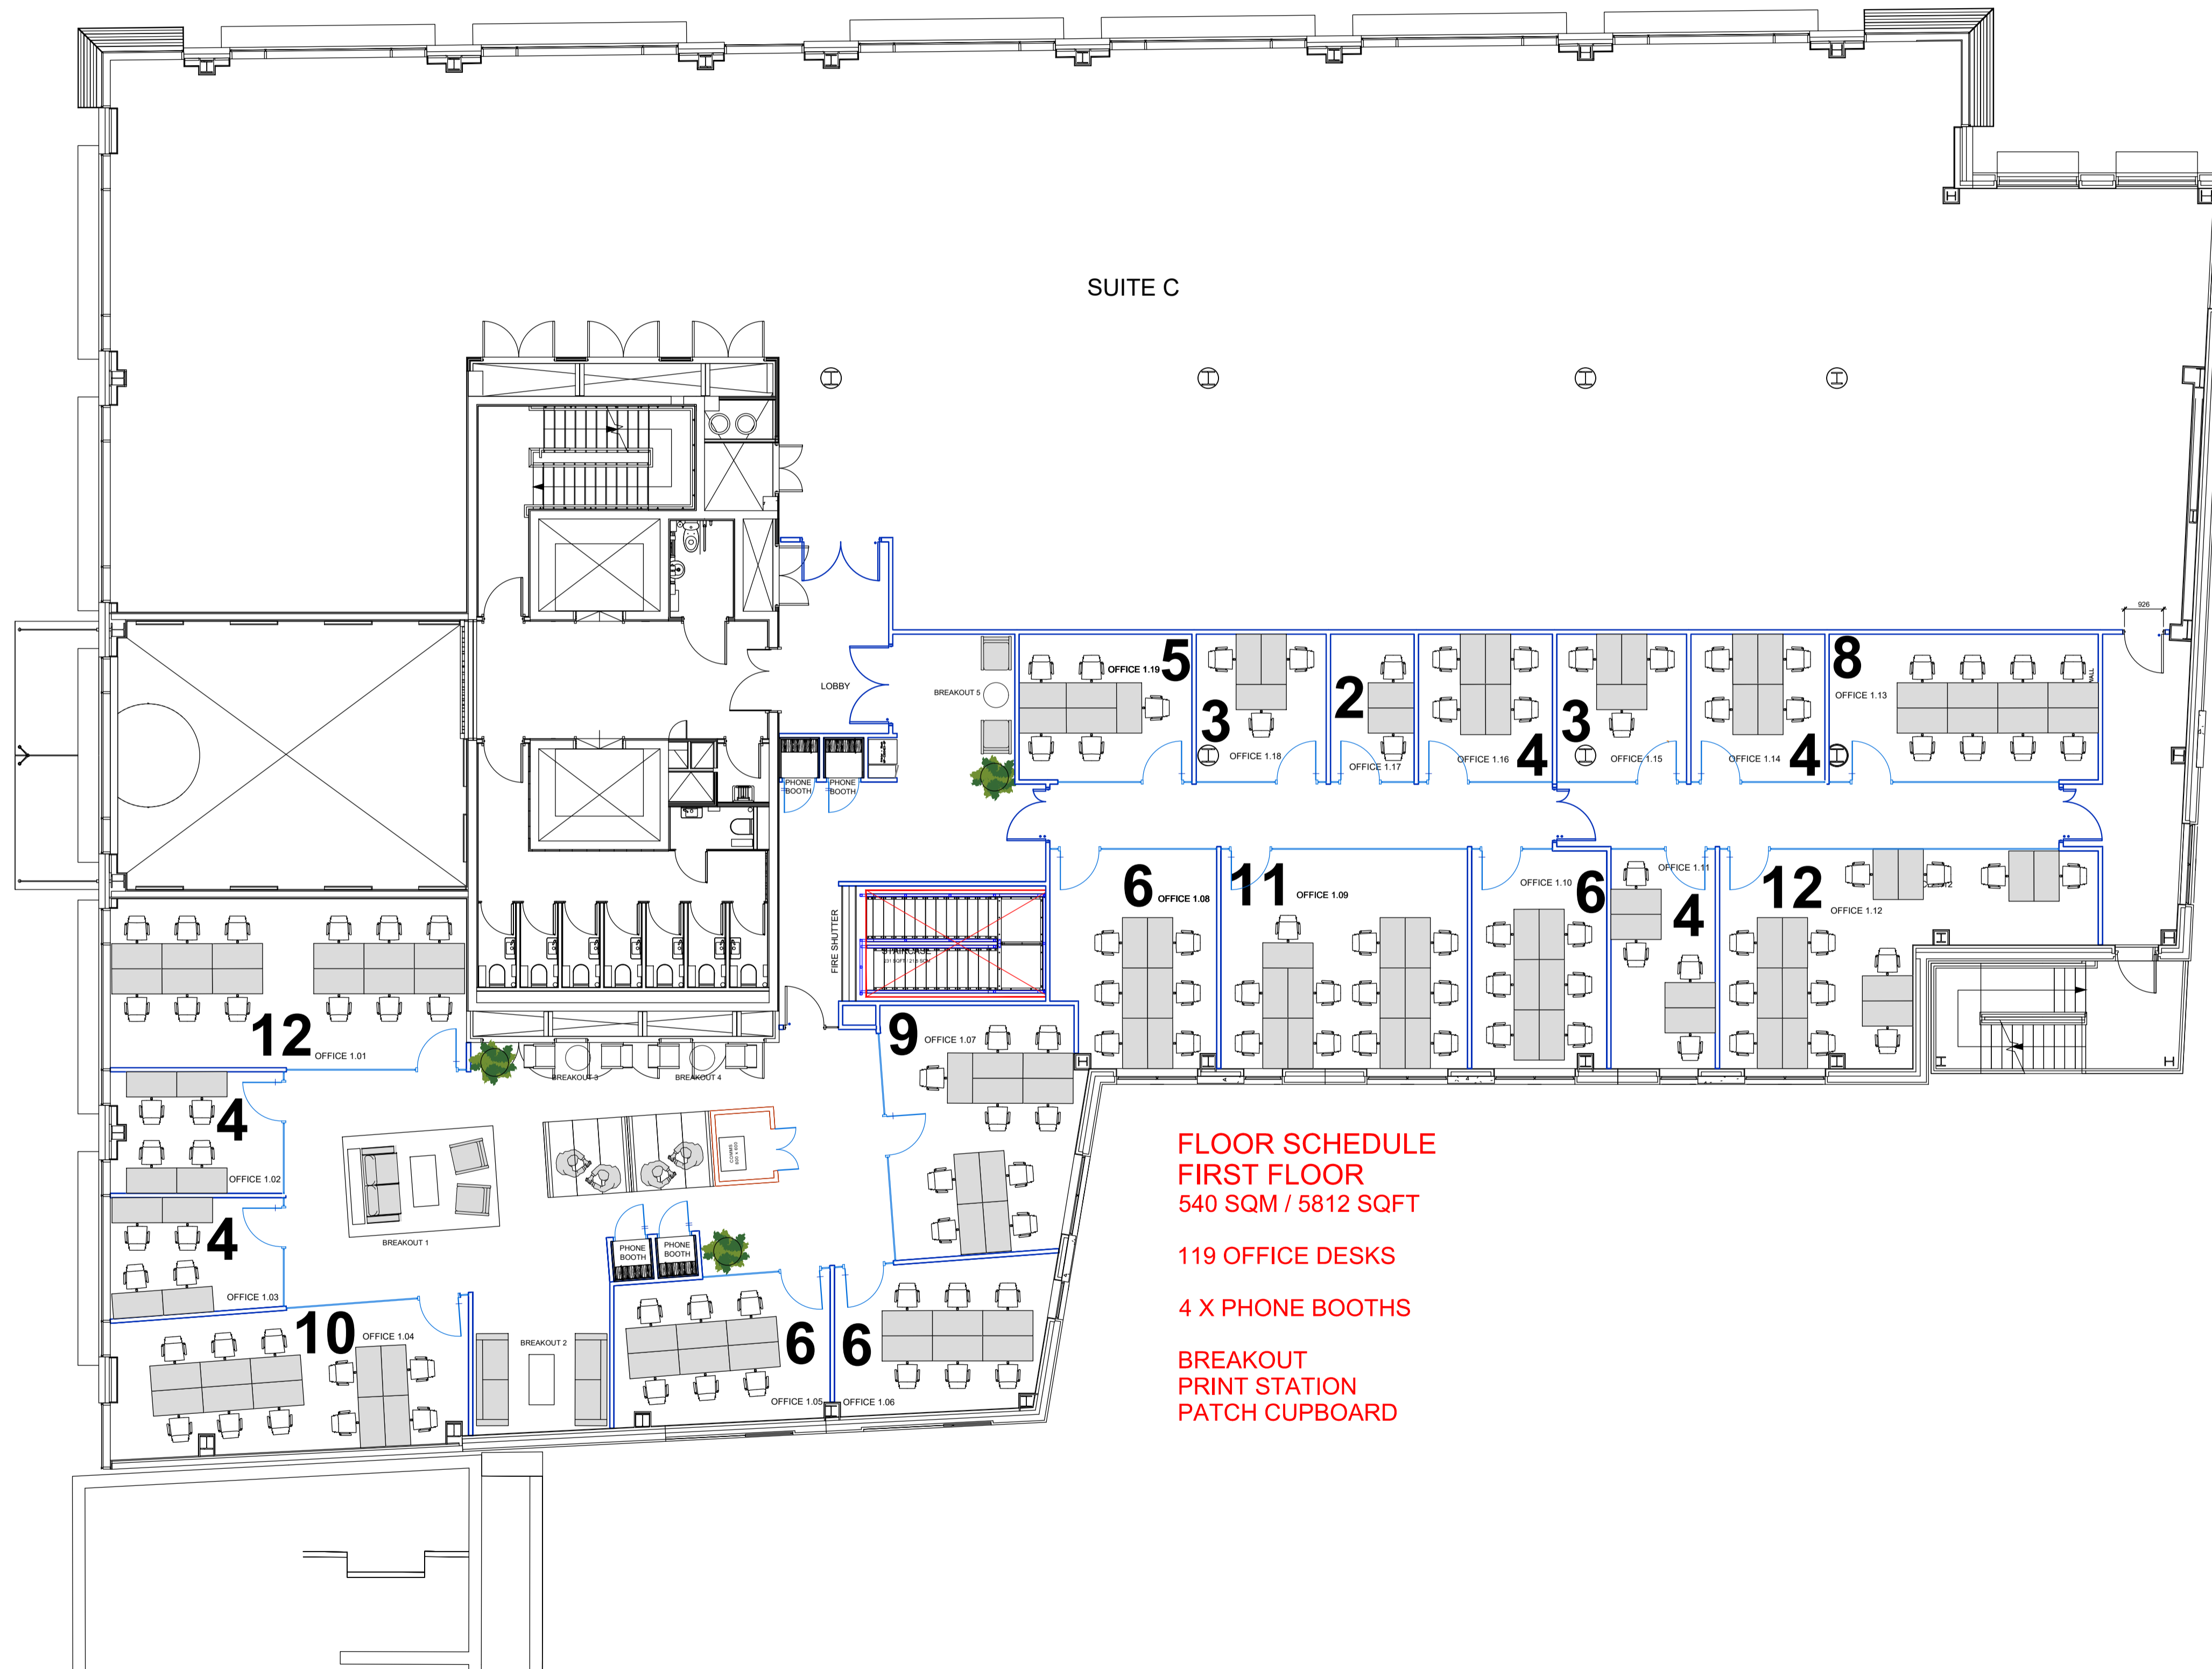

**FLOOR SCHEDULE**  
**FIRST FLOOR**  
 540 SQM / 5812 SQFT

119 OFFICE DESKS

4 X PHONE BOOTHS

BREAKOUT  
 PRINT STATION  
 PATCH CUPBOARD

# FIRST FLOOR - SPACE PLAN

# two

T: +44 20 3897 8067  
 hello@wearetwo.com  
 www.WeAreTwo.com

Francis House  
 11 Francis Street  
 London SW1P 1DE

CLIENT:  
**WORKLIFE**

SITE ADDRESS:  
 KING'S HOUSE  
 174 HAMMERSMITH ROAD  
 LONDON W6 7JP

DRAWING TITLE:  
 FIRST FLOOR  
 SPACE PLAN

SCALE: 1:100@A1 DRAWN BY: KATY GRIMSHAW DATE: 12.11.2019

JOB No.	TYPE	SERIES	FLOOR	REV.
0385tWO	1	1	SP	T

FOR COMMENT

SIGNED BY CLIENT: \_\_\_\_\_ DATE: \_\_\_\_\_