
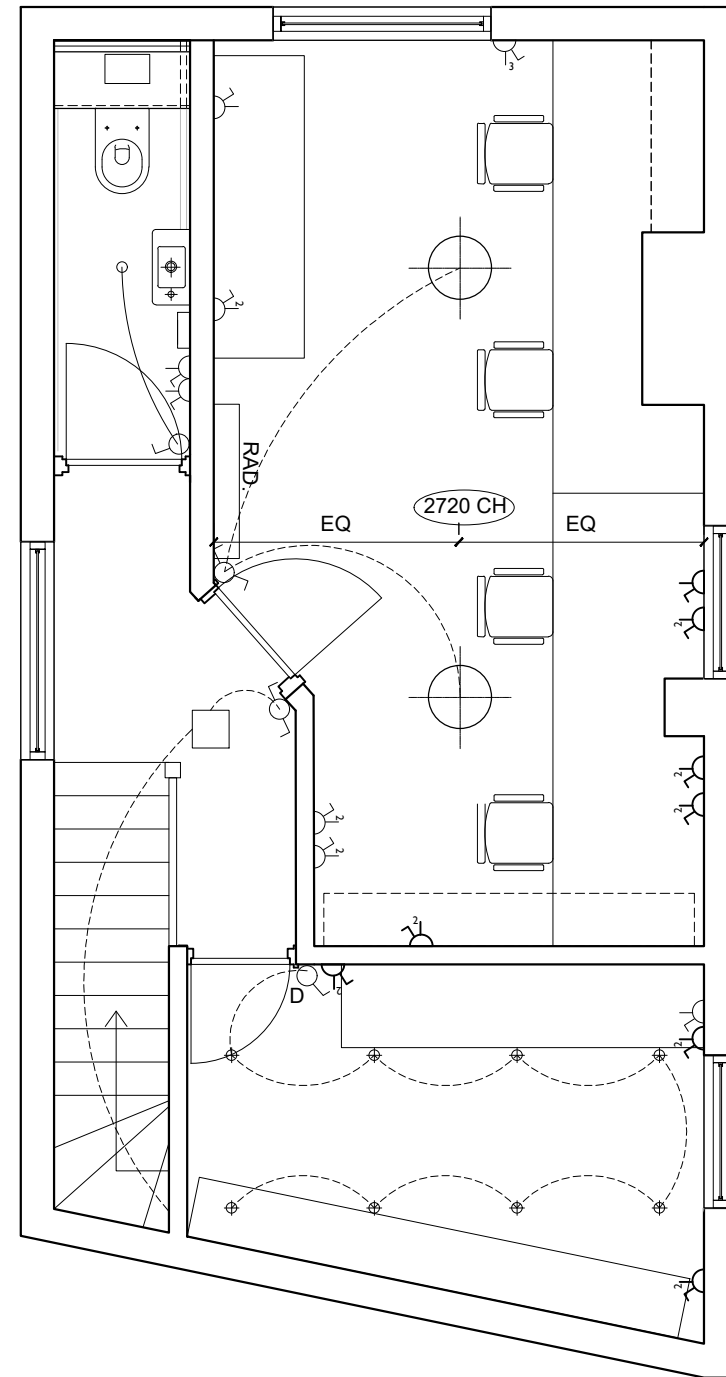


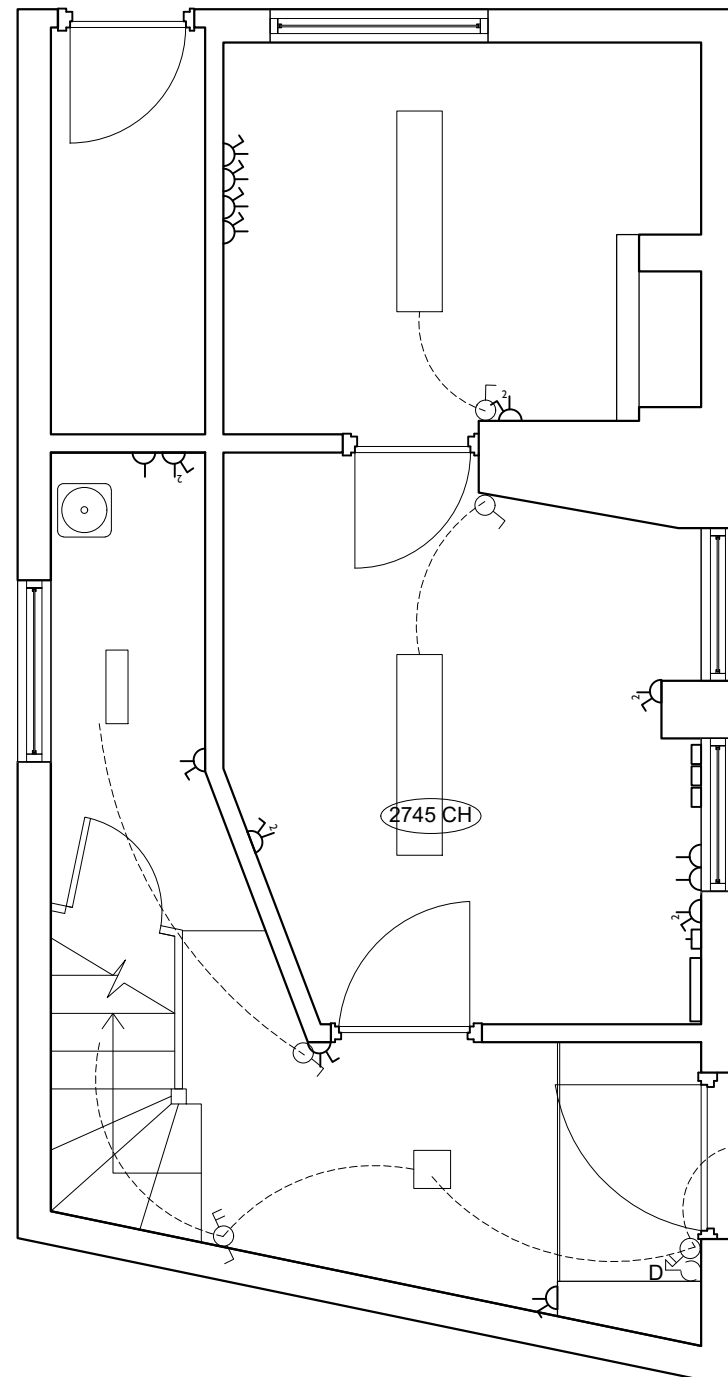

- ## ELECTRICAL KEY

-  SINGLE SOCKET OUTLET
 DOUBLE SOCKET OUTLET
 SINGLE SWITCH
 DOUBLE SWITCH
 2-WAY SWITCH
 SWITCH WITH DIMMER
 C2 DOUBLE RJ45 CAT 6 OUTLETS
 C3 TRIPLE RJ45 CAT 6 OUTLETS
 SD SMOKE DETECTOR
- 16 PORTS

1. Do not scale from this drawing.
2. All dimensions are in millimetres.
3. All drawings to be read in conjunction with architect's drawings, specifications and schedule of works.
4. All dimensions to be confirmed and checked on site.
5. Report any discrepancies or variations immediately to EWD prior to any works being carried out.
6. Finish all exposed laminate edges.

B	XX.11.16	Issued for information
A	29.07.16	Issued for information
-	27.07.16	Issued for information

EVE WALDRON DESIGN

**Interior
Architecture**

8 Pound Hill
Cambridge CB3 0AE
United Kingdom

t +44 (0)1223 470370
f +44 (0)1223 365370
www.evewaldron.com

Client	
EWD	
Job Title	
8 Pound Hill	
Drawing Title	
Existing Powers and Lighting	
Drawn By	Date
FD	27.07.2016
Scale	Drawing Number
1:50@A3	186-400
Status	Rev
INFORMATION	A