


notes

SUBJECT TO BE CONFIRMED BY BUILDING CONTROL

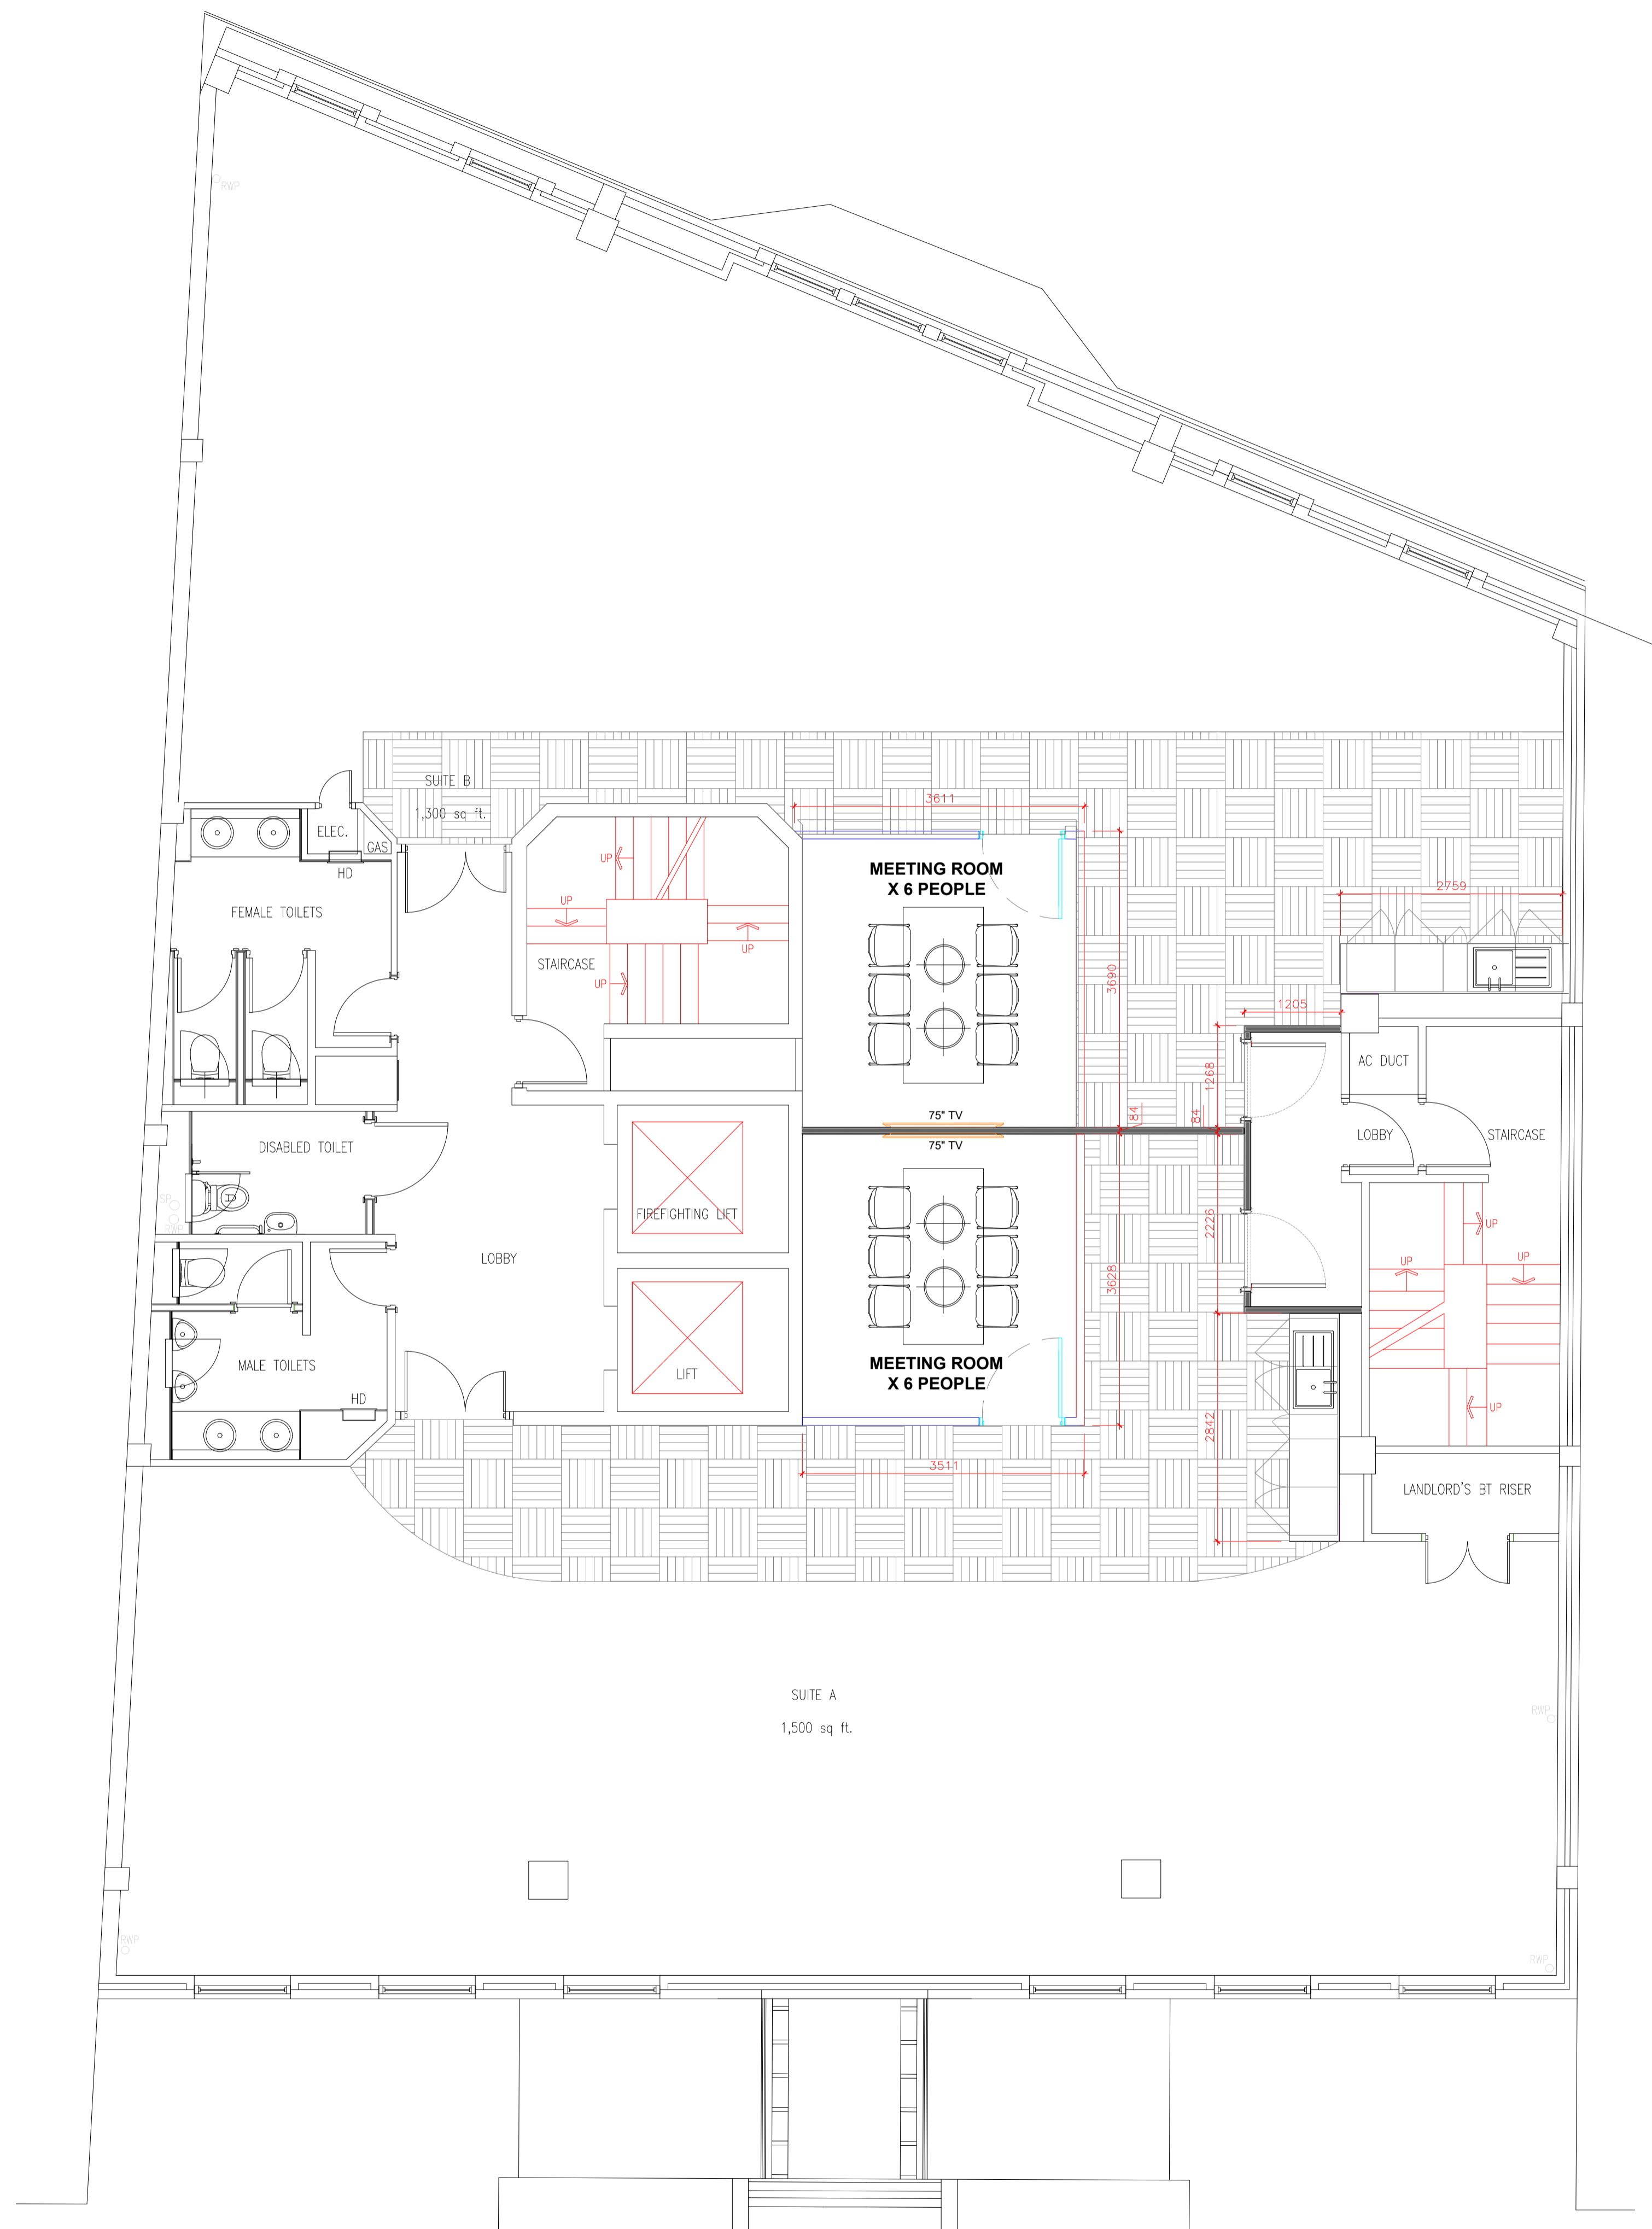

| rev | date | comment |
|-----|------------|-----------------------------------|
| C | 21/06/2022 | Changes based on client comments |
| B | 16/06/2022 | Client sign off |
| A | 08/04/2022 | Revised meeting room and tepoints |
| - | 25/05/2022 | first issue |

client **INVESTREAM**
project name **44 PETER STREET, MANCHESTER**
drawing title **SIXTH FLOOR GENERAL ARRANGEMENT PLAN**
project number **W1788**

scale **1:50** format **A1** revision **C**
date first drawn **25/05/2022** drawn **NP** checked **NP**
drawing number **107** drawing status **Stage 3 - Concept**

Workspace Design & Build Ltd
10161 710 3700 - w www.workspaceesign.co.uk
Manchester:
Northspring, Suite 1C, 70 Spring Gardens, Manchester, M2 2BQ
Leeds:
Northspring, 34 Park Row, Leeds, LS1 5JL
Midlands:
Northspring, 31 Temple Street, Birmingham, B2 5BD (Completing July 2022)