


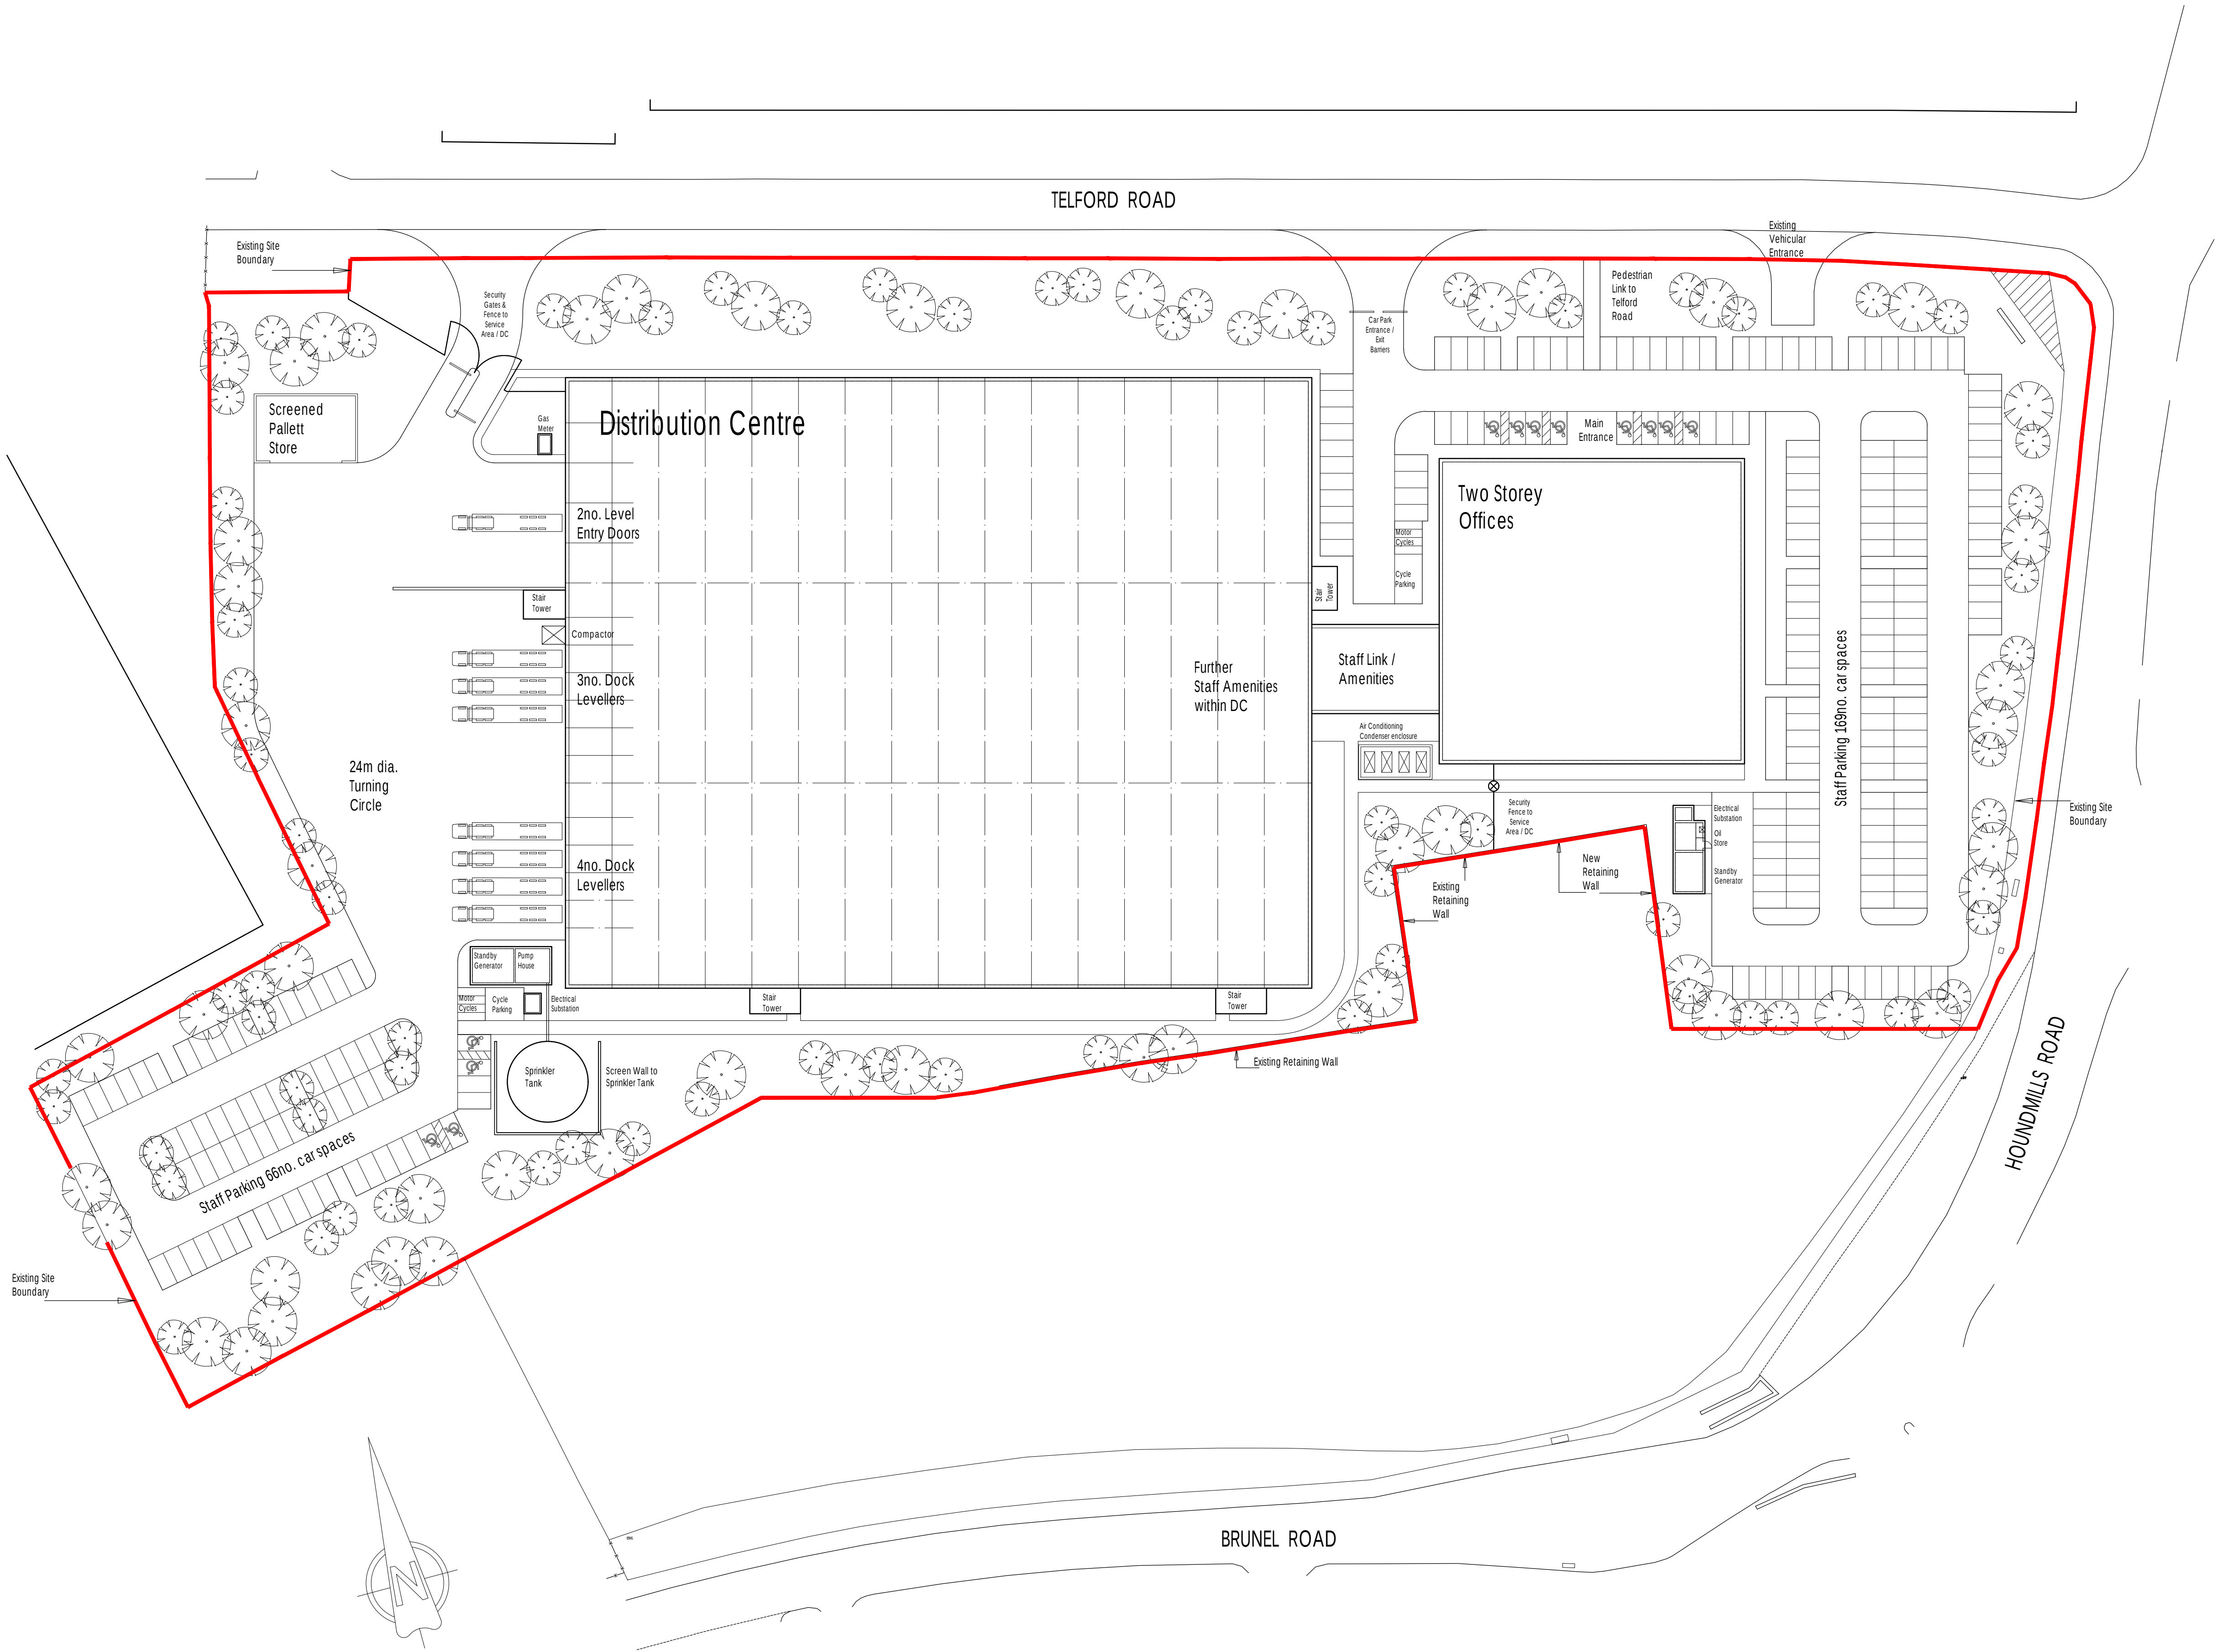

no.	date	revision	by
-----	------	----------	----



aja architects llp
1170 Elliott Court
Herald Avenue
Coventry Business Park
COVENTRY CV5 6UB
T: 024 7625 3200
F: 024 7625 3210
E: aja@aja-architects.com
W: www.aja-architects.com
AJA Architects is the trading style of AJA Architects Consulting Limited (a limited company no. 10482793) and AJA Architects LLP (a limited liability partnership registered in England No. OC306721).

client
Hollis Hockley

project
Reconfiguration of GAME Basingstoke

drawing
Existing Site Plan

scale
1:500 @ A1
drawn
Zi

checked
mjl
date
21.2.24

no
7361 - 4