



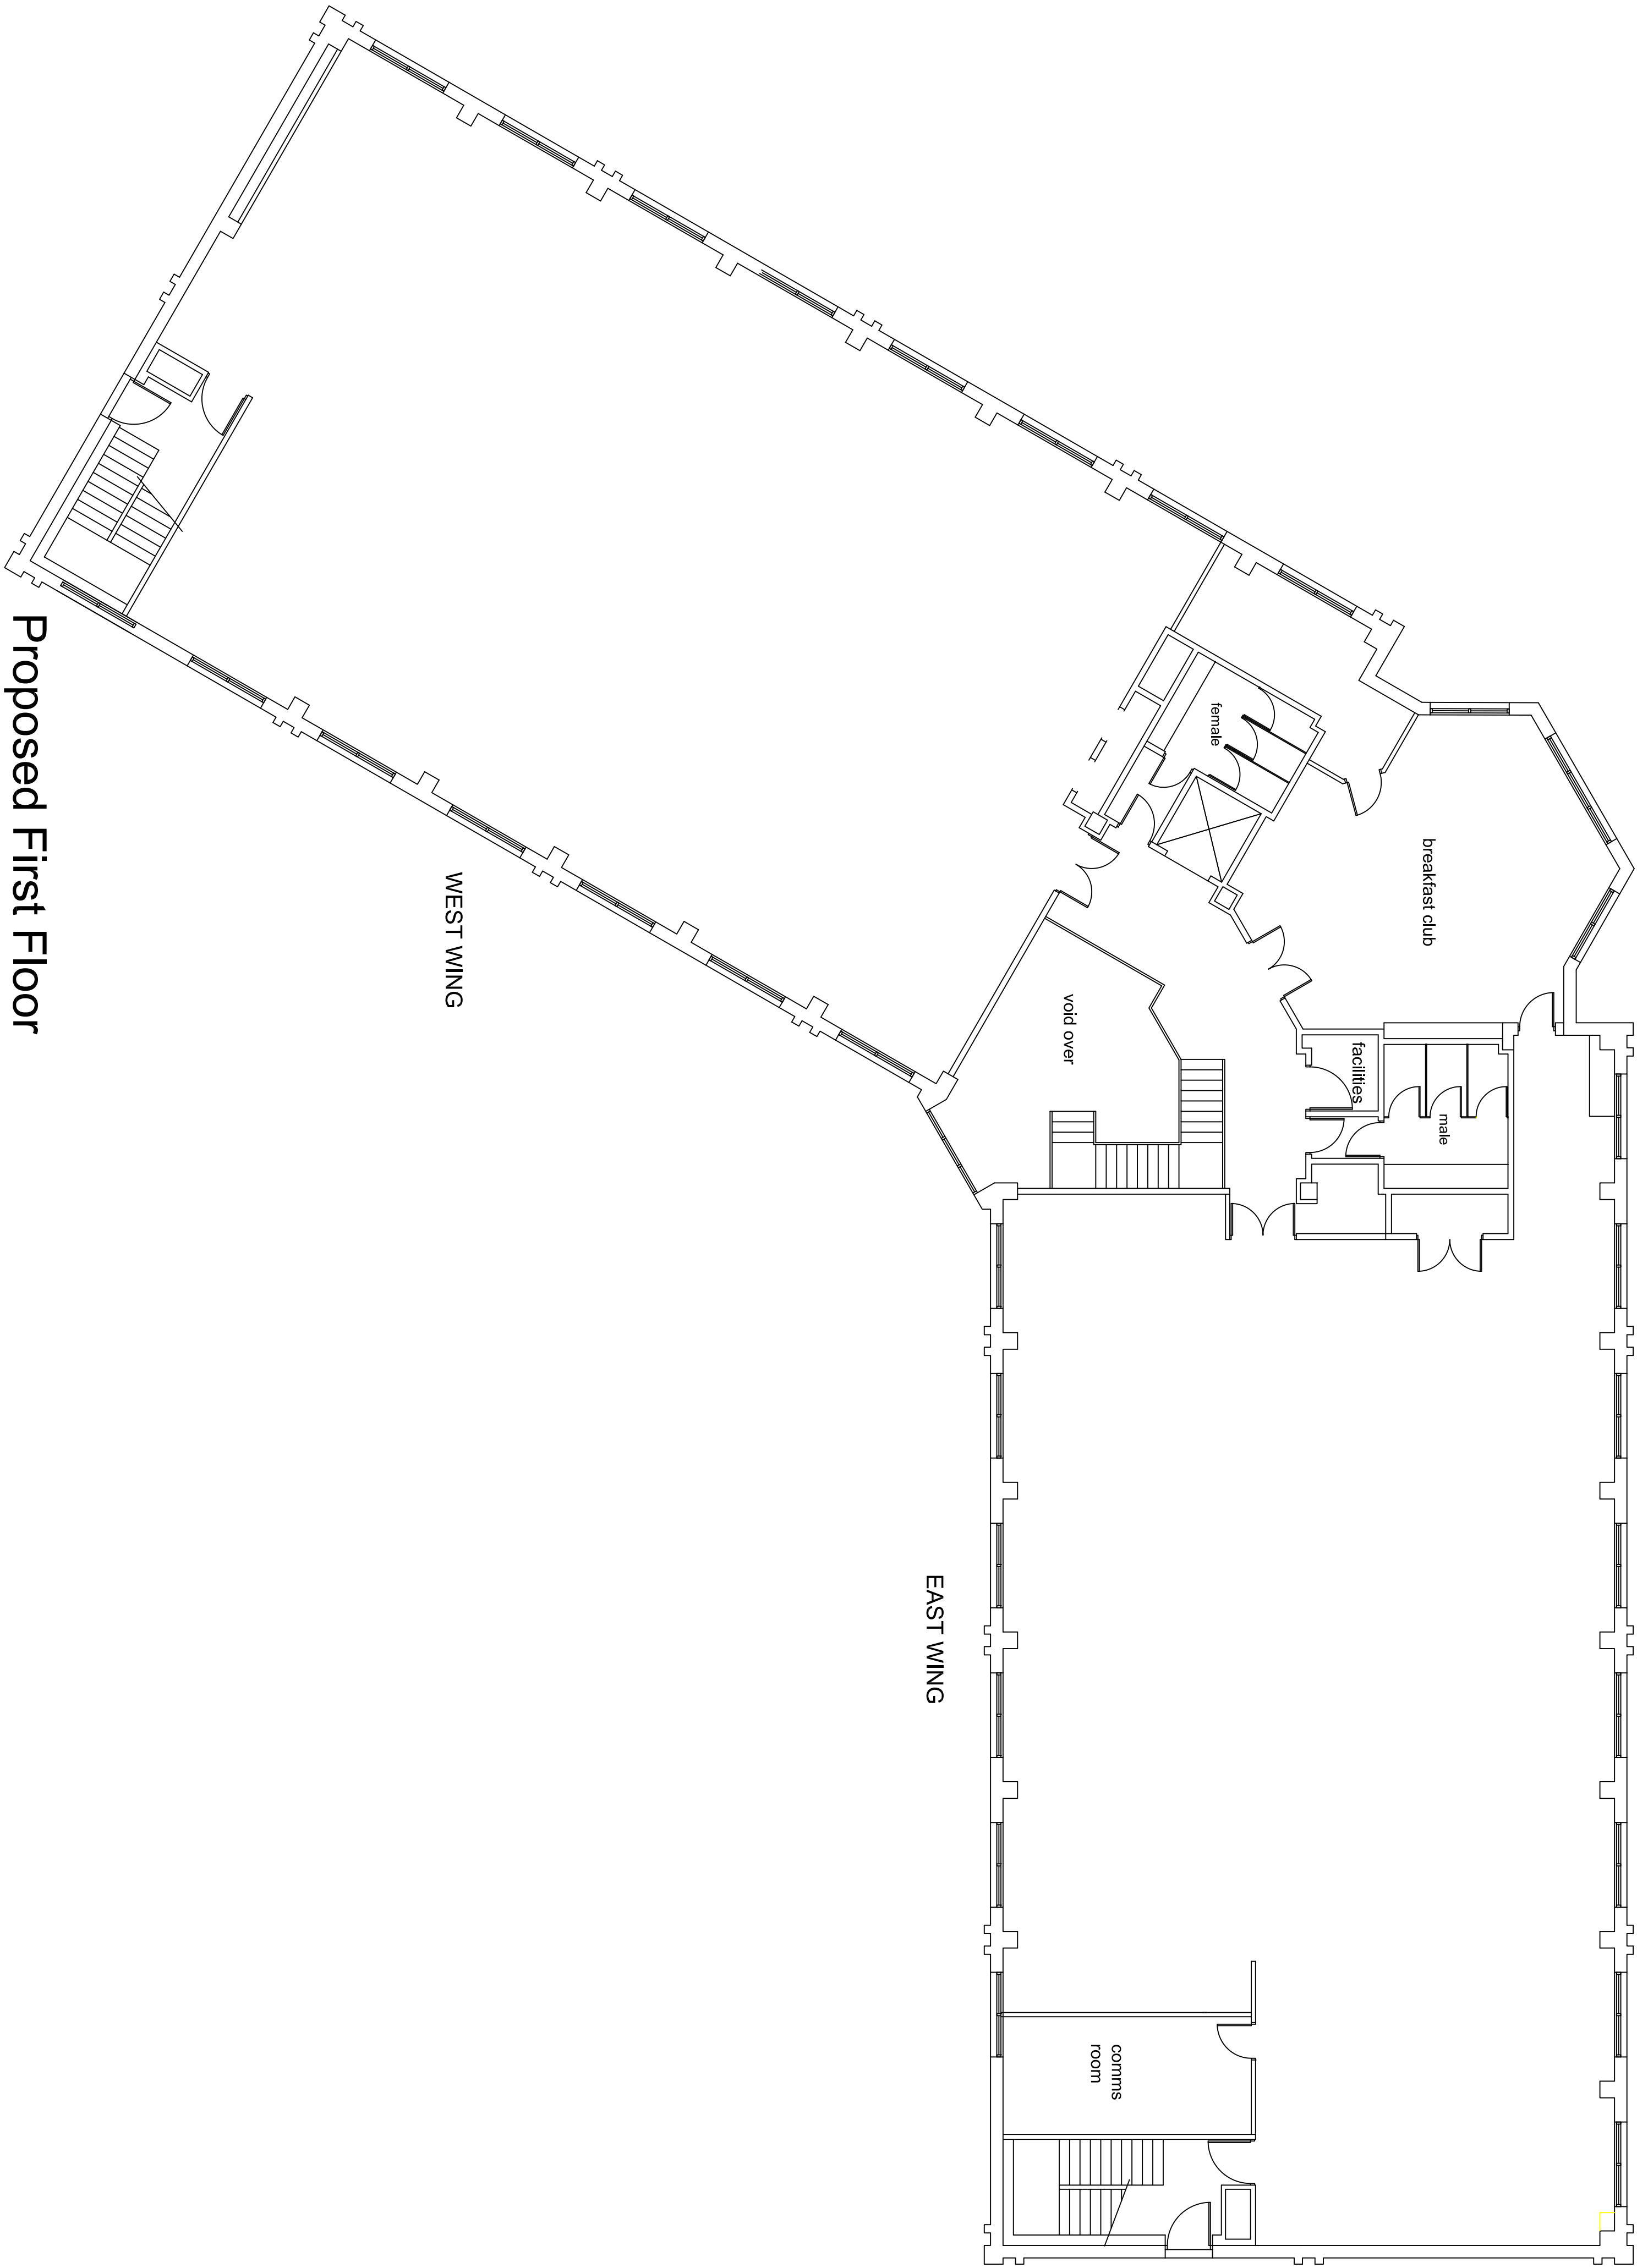

Proposed First Floor

revisions

TENDER

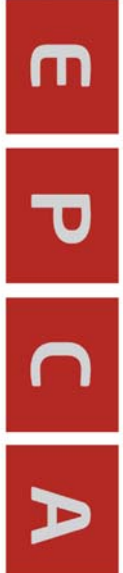

CHARTERED BUILDING SURVEYORS

6 Lomax Place
The Cornhill Business Village
Glasgow
G3 7JH
Tel: 0141 771 1372
Fax: 0141 771 1368
www.epcsa.co.uk
enquiries@epcsa.co.uk

Project Job Number 14-252

Client
Carlson House
Mossland Drive, Hillington Park

Client
Pattzia

Drawing Title

Layout Plan as Proposed

Drawn By	Date	Scale	Drawing Size A1
MW	24/11/2014	1:100	
Reviewed By	Drawing No.	Rev.	
MW	14252-B-1-03	-	