


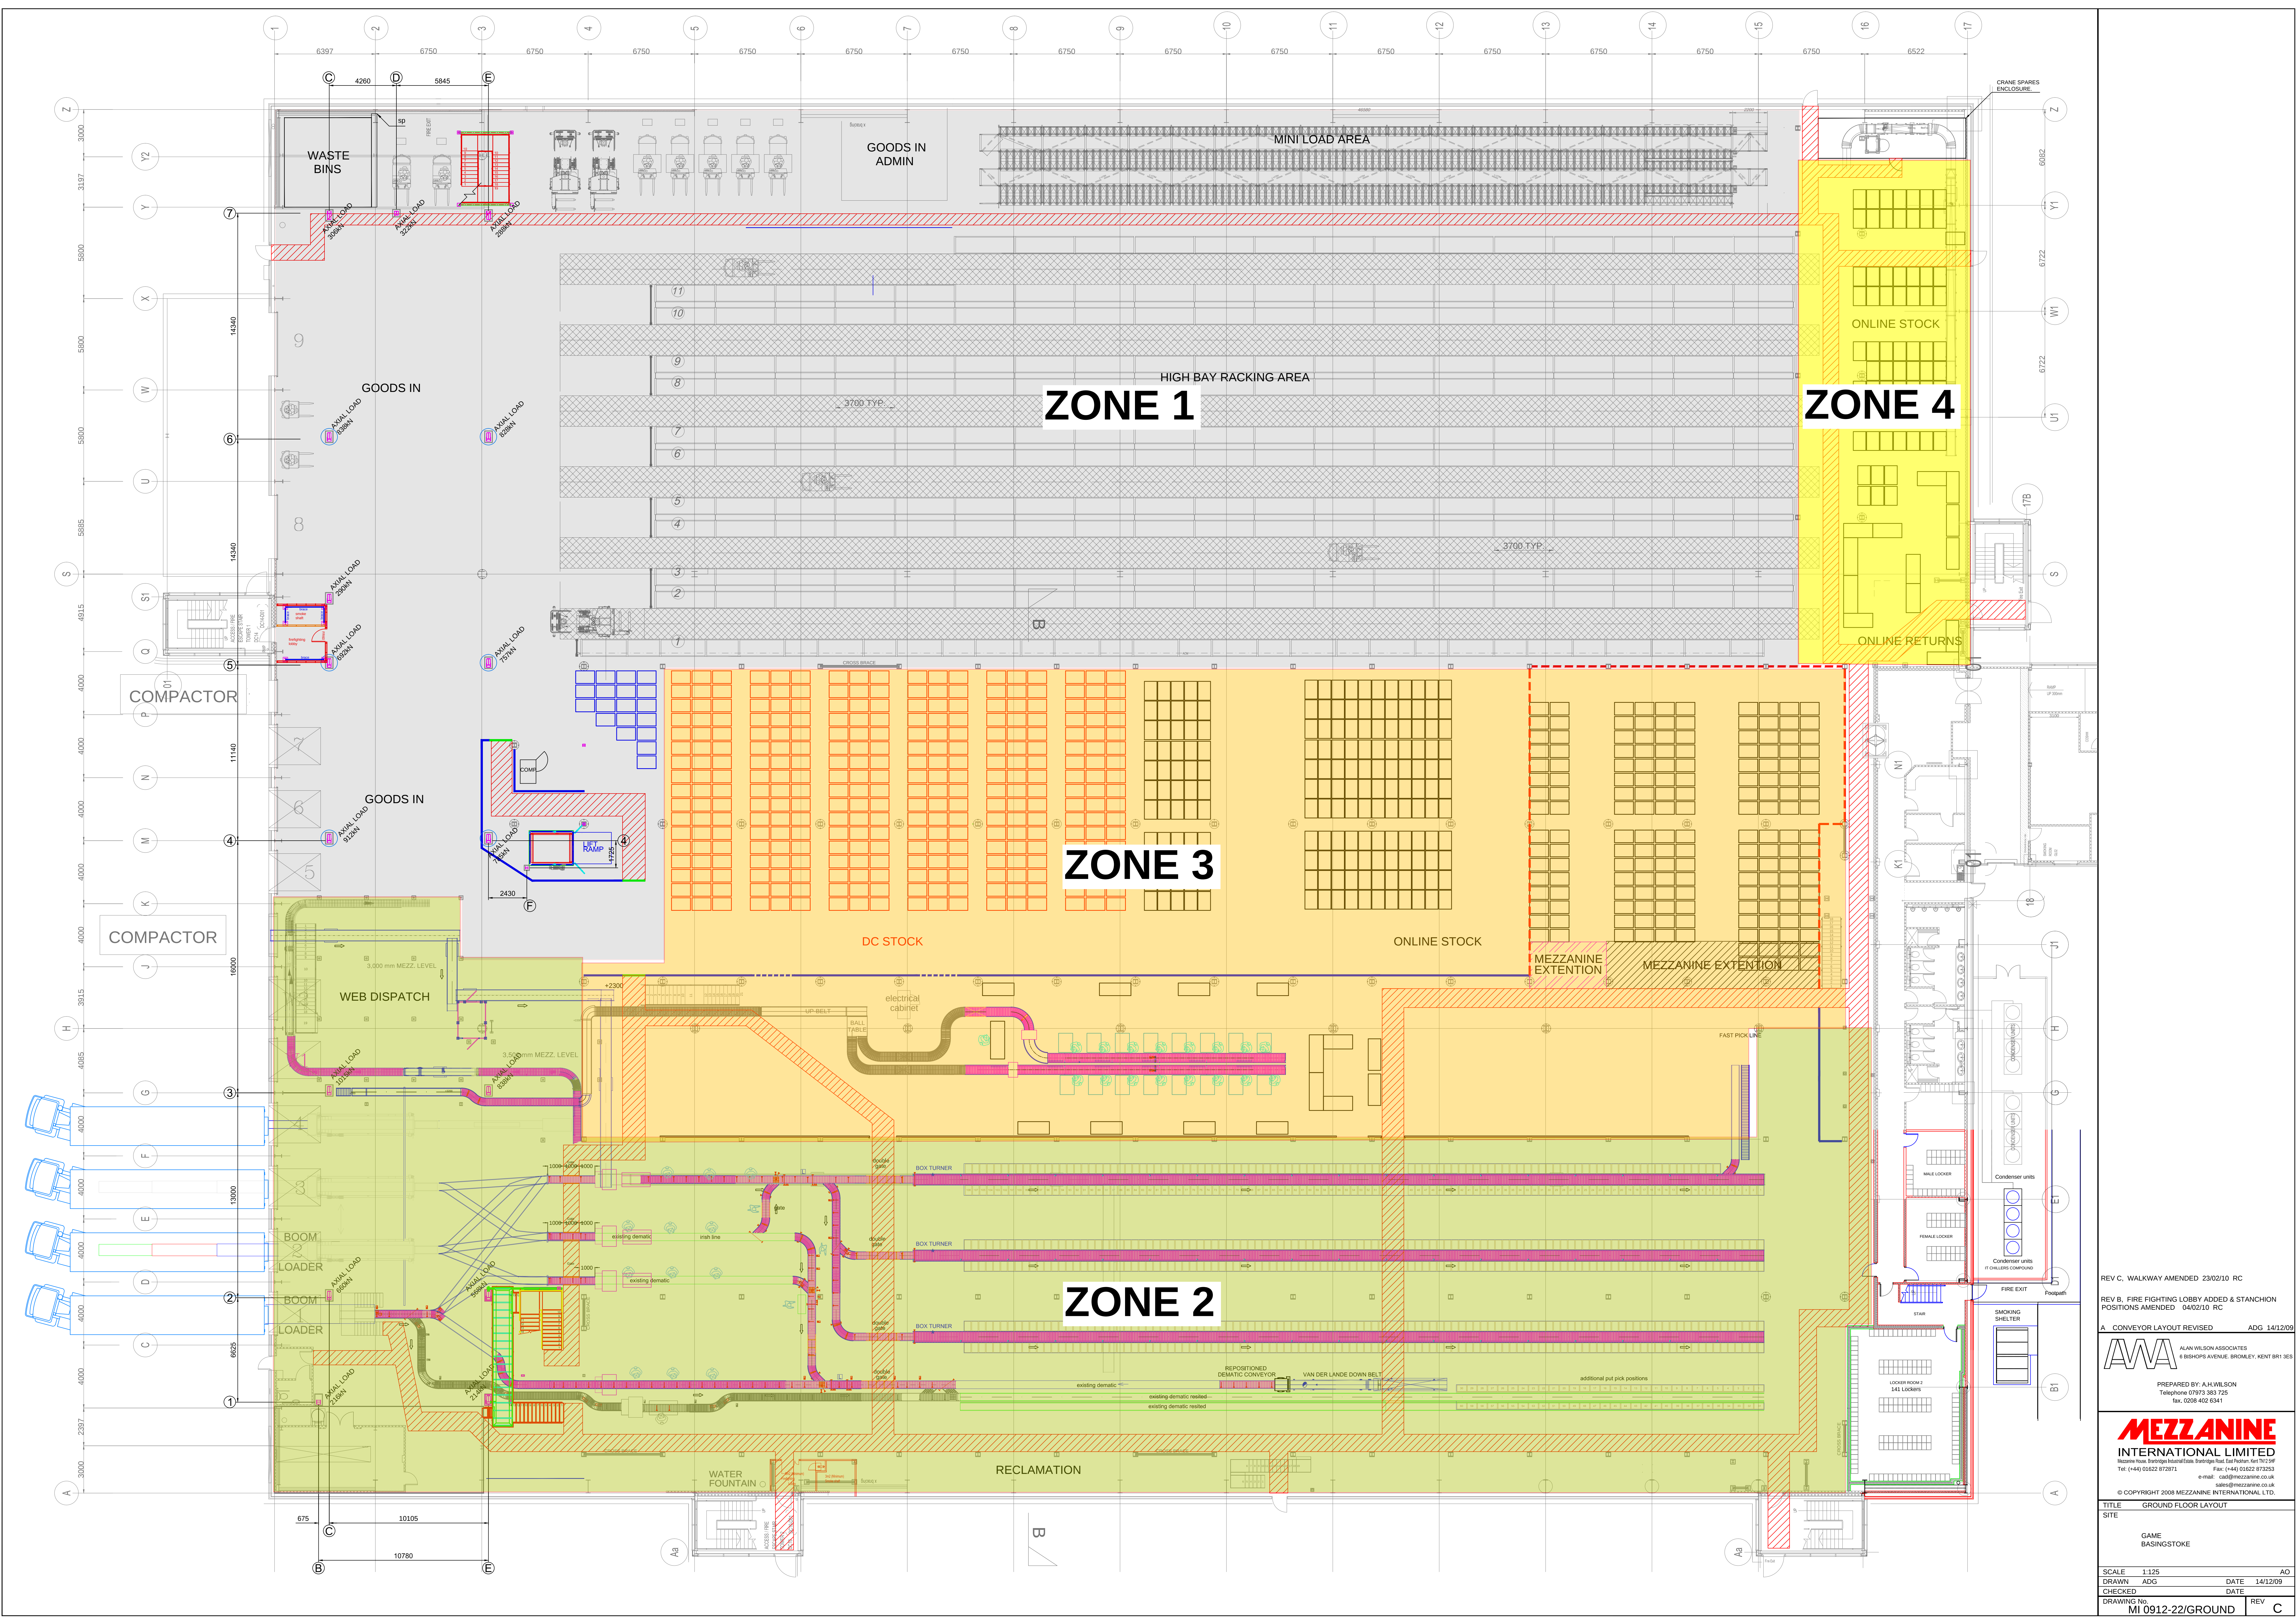

REV C. WALKWAY AMENDED 23/02/10 RC

REV B. FIRE FIGHTING LOBBY ADDED & STANCHION POSITIONS AMENDED 04/02/10 RC

A CONVEYOR LAYOUT REVISED ADG 14/12/09

AWA

ALAN WILSON ASSOCIATES
8 BISHOPS AVENUE, BROMLEY, KENT BR1 3ES

PREPARED BY: A.H.WILSON
Telephone 07973 383 725
fax 0208 402 6341

MEZZANINE
INTERNATIONAL LIMITED
Mezzanine Road, Buntingford Road, Buntingford, Cambs, Cambs, Cambs
Tel: (+44) 01622 872871 Fax: (+44) 01622 872853
e-mail: info@mezzanine.co.uk sales@mezzanine.co.uk

© COPYRIGHT 2008 MEZZANINE INTERNATIONAL LTD.

TITLE
SITE

GAME
BASINGSTOKE

SCALE 1:125 AO

DRAWN ADG DATE 14/12/09

CHECKED DATE

DRAWING No. MI 0912-22/GROUND REV C