



FOR APPROVAL/COMMENT ONLY - DO NOT CONSTRUCT FROM THIS DRAWING

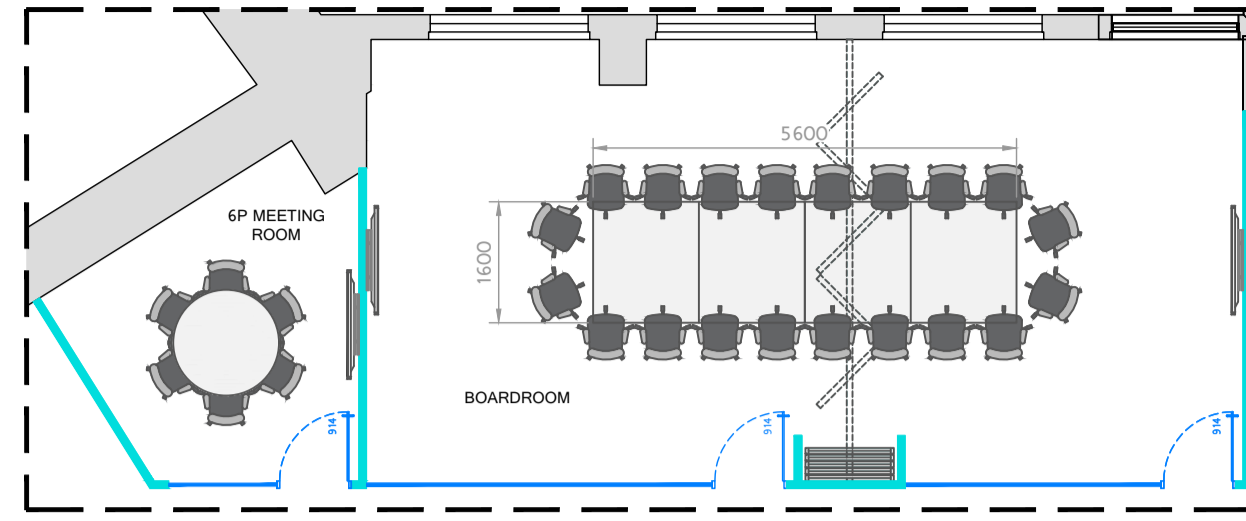

01 BOARDROOM SETUP  
Scale: 1:100@A1

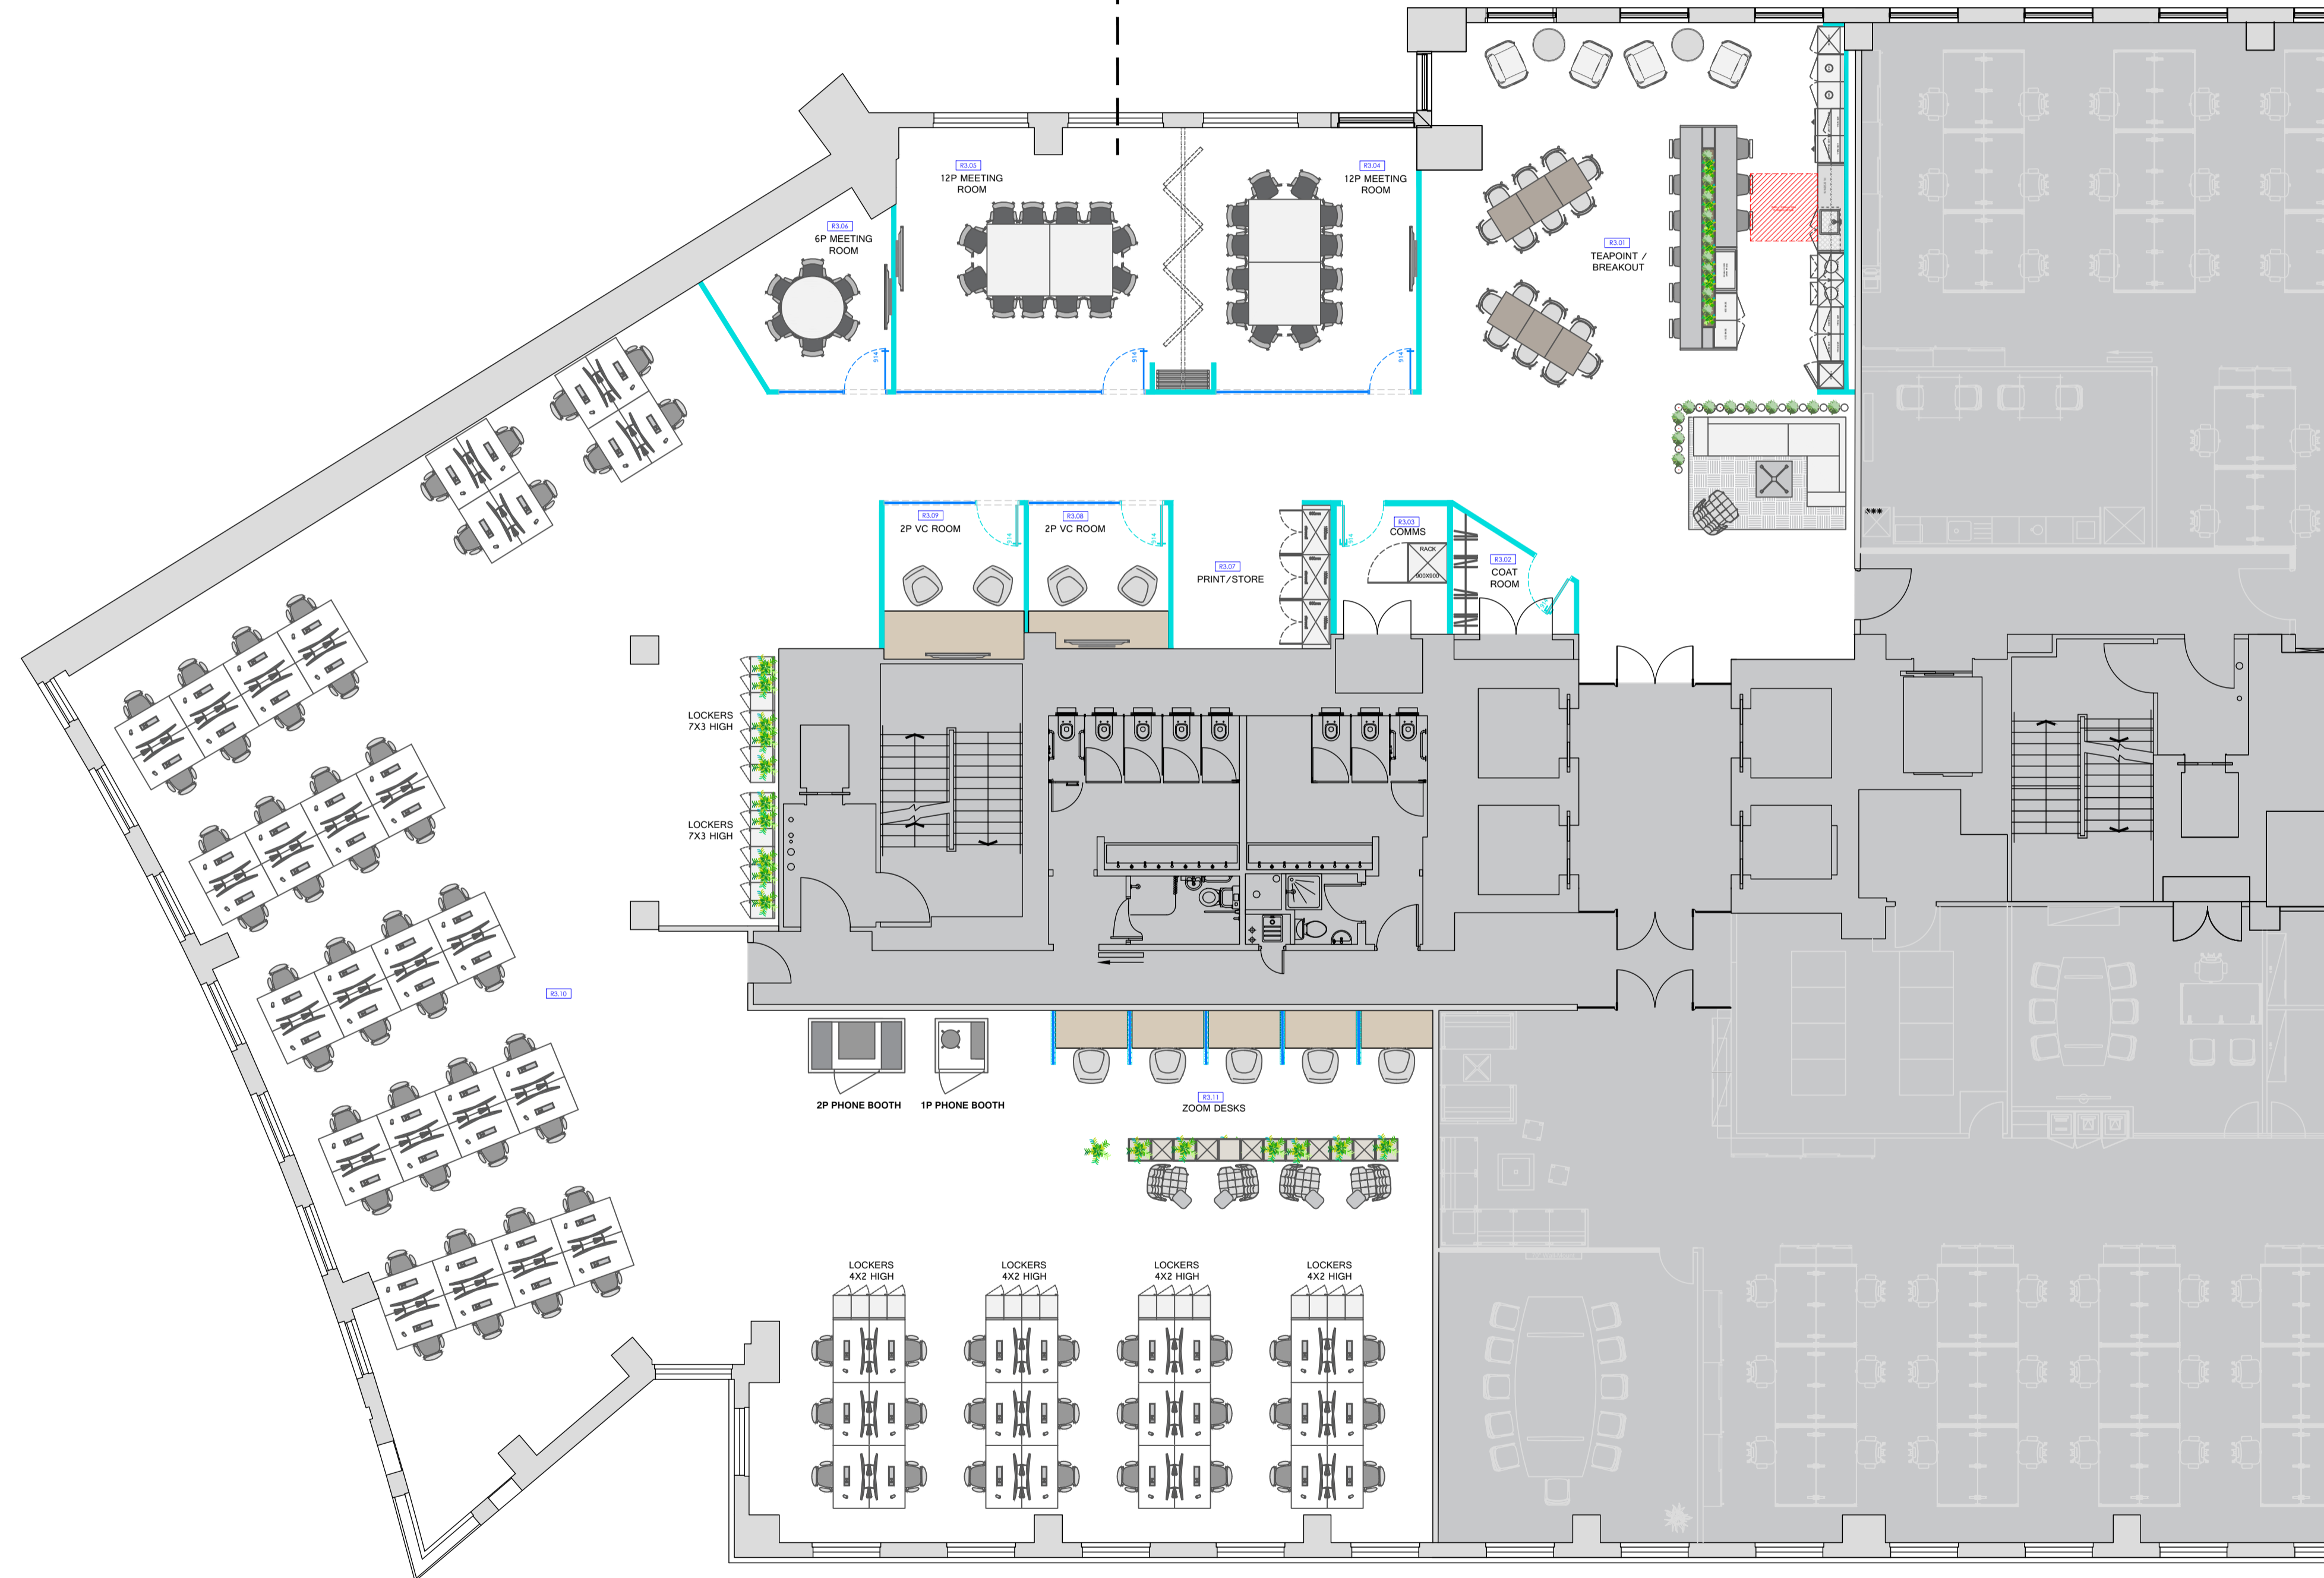

ROOM REFERENCE NUMBER

745SQM | 8016 SQFT DENSITY 1:10

AMOUNT	AREA
72	WORKSTATIONS
74	LOCKERS
01	BREAKOUT
01	FOH WAITING
02	12P FLEX MEETING ROOM
01	6P MEETING ROOM
02	2P VC/ 1 TO 1 ROOM
01	1P PHONEBOOTH
02	2P PHONEBOOTH
01	COMMS ROOM
01	PRINT STORE
01	COAT ROOM
05	ZOOM DESKS
02	SOFT SEATING DROP IN



HELLO@DTHREESTUDIO.CO.UK  
DTHREESTUDIO.CO.UK  
020 7096 9520

NOTES

DTHREE STUDIO DO NOT ACCEPT LIABILITY FOR ANY ERRORS AND OMISSIONS ARISING FROM THE PREPARATION OF BASE BUILD DRAWINGS WHICH ARE DERIVED FROM ORIGINAL MATERIAL PROVIDED BY OTHERS. ALL DISCREPANCIES ARE TO BE REPORTED TO DTHREE STUDIO. GRID LINES ARE FOR REFERENCE PURPOSES ONLY. ALL DIMENSIONS TO BE VERIFIED BY CONTRACTOR ON SITE PRIOR TO ANY WORKS COMMENCING. DO NOT SCALE FROM THIS DRAWING. THIS DOCUMENT IS THE PROPERTY OF DTHREE STUDIO. COPYRIGHT IS RESERVED BY THEM, AND THE DRAWING IS ISSUED ON THE CONDITION THAT IT IS NOT COPIED, REPRODUCED OR RETAINED BY, NOR DISCLOSED TO ANY UNAUTHORISED PERSON, EITHER WHOLLY OR IN PART, WITHOUT THE CONSENT IN WRITING FROM DTHREE STUDIO.

© DTHREE STUDIO



STATUS

- Approval / Comment
- Building Control
- Contract
- Construction
- As-Built

REVISION DETAIL

REV	DETAIL	BY	DATE
P1	PRELIMINARY DRAWING ISSUE	JF	12.12.22

CLIENT

L&O

PROJECT ADDRESS

11 WESTFERRY CIRCUS  
LONDON  
E14 4HD

DRAWING TITLE

THIRD FLOOR - WEST  
GENERAL ARRANGEMENT

FOR APPROVAL

DWG NO: 41727-03-GA

REVISION: P1

SCALE @A1: 1:100 @ A3: 1:200

DATE: 05.09.22

DRAWN BY: JF

CHECKED BY: HM

