


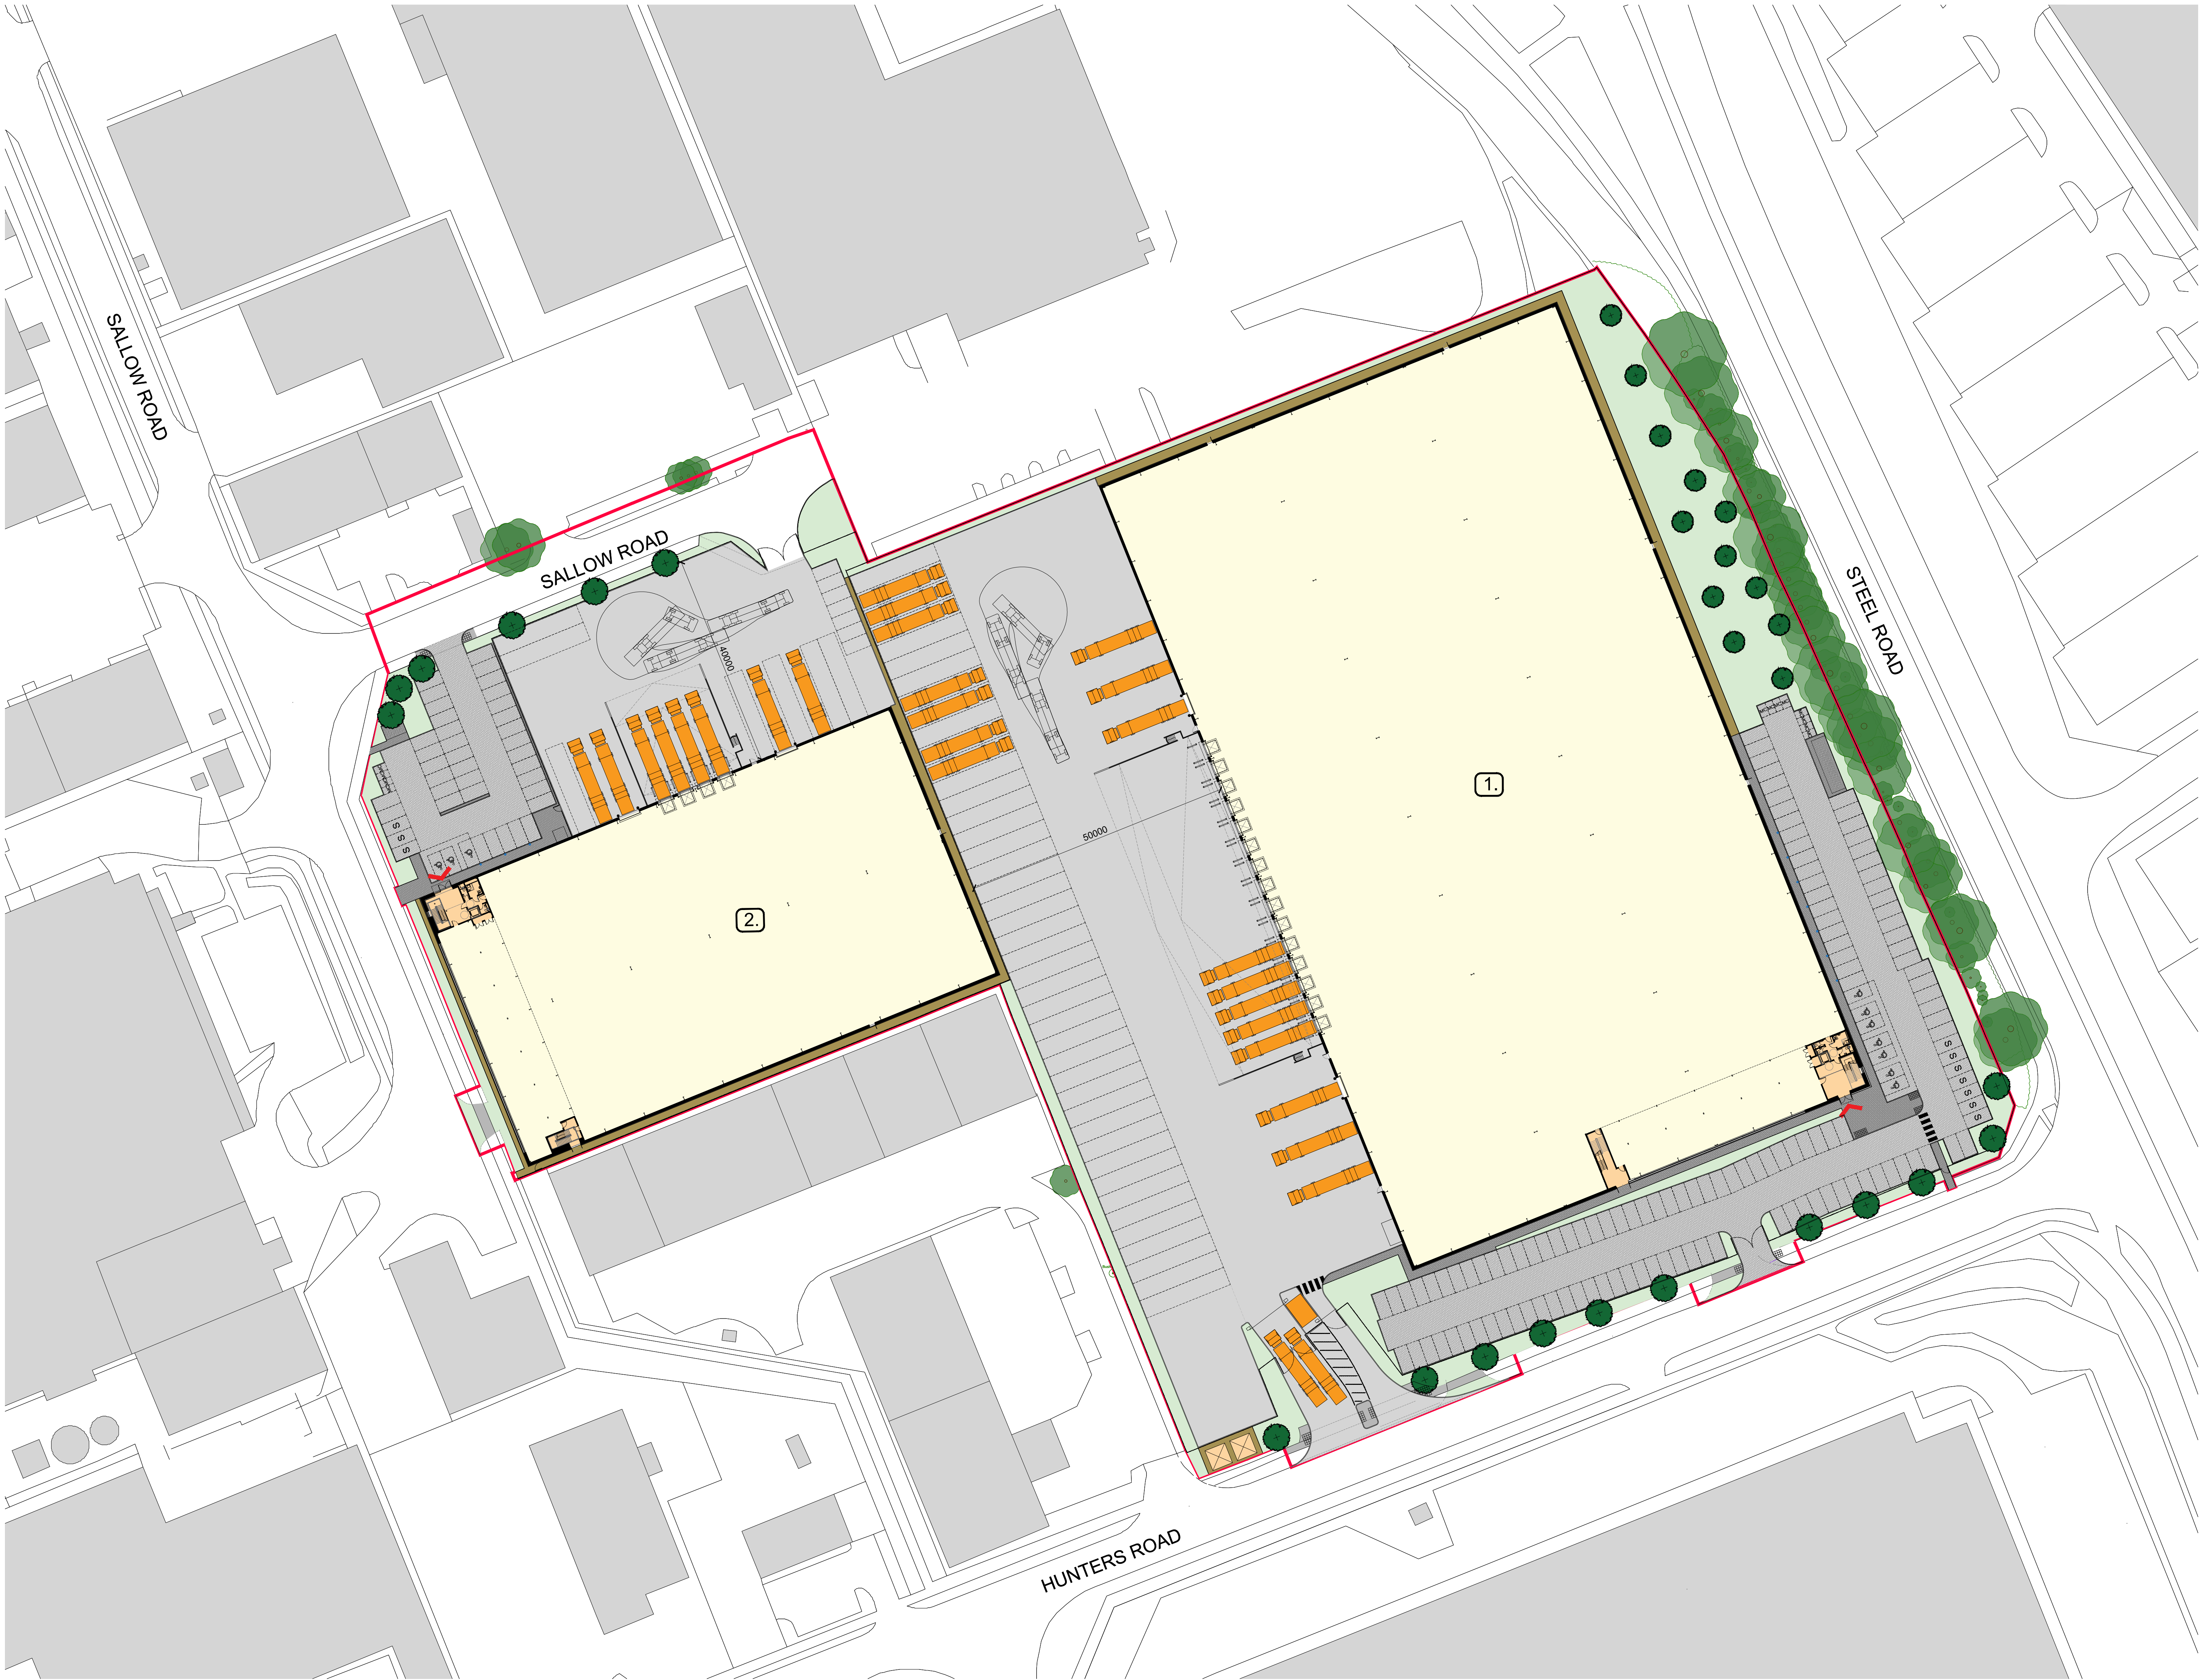

Client:
PB&E CORBY BV

Project:
SALLOW ROAD, CORBY

12 Warren Yard,
Warren Park,
Milton Keynes,
MK12 5BW
01908 303246
info@prc-group.com
www.prc-group.com



Drawing Title:				Architecture			
PROPOSED HGV PARKING LAYOUT				Planning	Master Planning	Urban Design	Interiors
Scale @ A0:	Checked by:	Date:		1:500	JR	DEC 21	
Job No:	Stage:	Drawing No:	Rev:	11431	PL 030	P1	
Issue Status:				Offices			
Construction	☐	Preliminary	☐	Working	Milton Keynes	Warsaw	
Information	☐	Approval	☐				
Tender	☐						
PRC Architecture & Planning							