




This drawing is protected under Copyright.
Copyright remains the property of **HOP Interiors Ltd.**
unless otherwise assigned.
Figured dimensions only to be taken from this drawing.
DO NOT SCALE.
All dimensions to be verified on site prior to the
commencement of work. Any structural information on
this drawing is indicative only. No structural details to be
taken from this drawing, all structural details to be
referred to a structural engineer.
All contractors must visit the site and be responsible for
checking all setting out dimensions. Notify **HOP
Interiors Ltd.** of any discrepancies prior to any
manufacture or construction works.

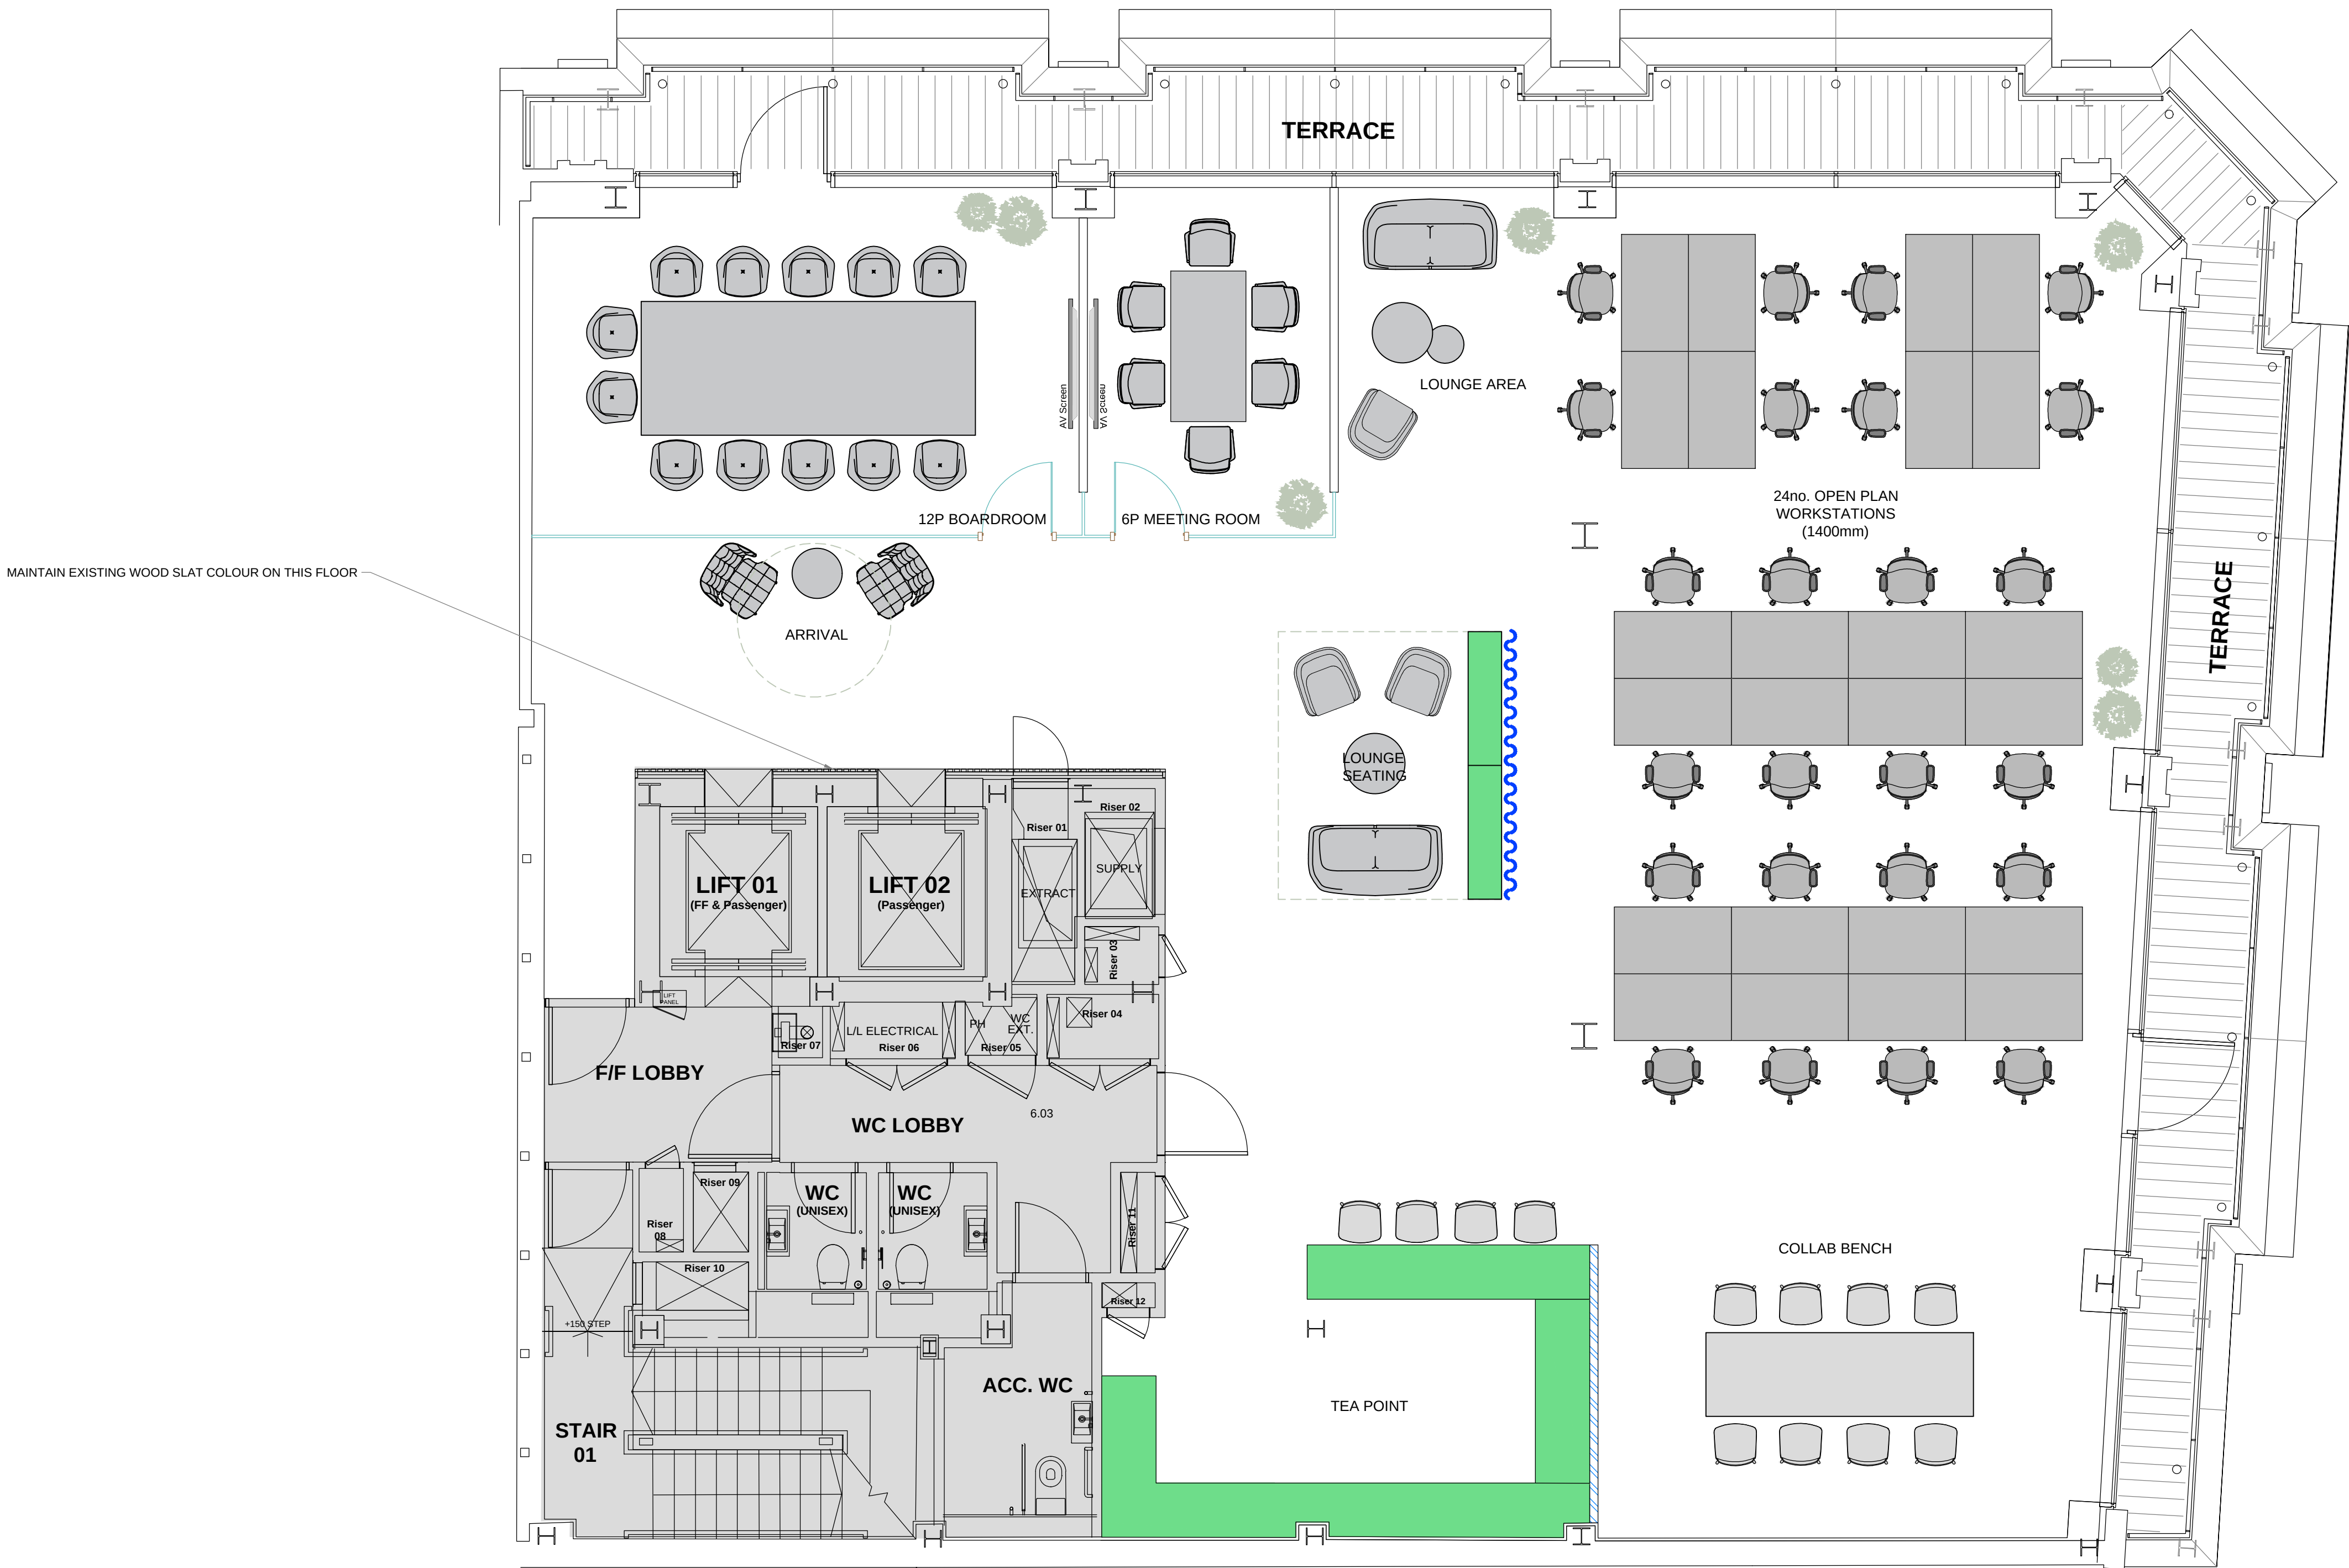

GENERAL ARRANGEMENT - OPTION 1
SCALE 1:50

SK07	Updated to larger teapoint	JW	20.04.26
SK06	UPDATED FOLLOWING COMMENTS	JW	14.04.26
SK05	UPDATED FOLLOWING COMMENTS	JW	05.04.26
SK04	FURNITURE UPDATES	JW	26.02.26
SK03	LAYOUT ALTERATIONS	GJ	20.02.26
SK02	ALTERATIONS FOLLOWING MIDBID	GJ	16.02.26
-	INITIAL TEST FITS	GJ	06.02.26
Rev	Description	By	Date

PRE CONSTRUCTION

Pre Construction / Approval / Construction / As Built Drawing



HOP Interiors Limited
101 Turnmill Street
Farringdon
London
EC1M 5QP
info@hopinteriors.co.uk
020 8051 4430

Project Name:
75 FARRINGDON ROAD

Project Address:
75 FARRINGDON
LONDON
EC1M 3JY

Project Title:
SIXTH FLOOR
GENERAL ARRANGEMENT - OPTION 1

Drawing Produced by: GJ
First Issue: 11.12.25
Scale: 1:50 @ A1

2153 01 06 GA SK07
Project No Building Floor Dwg Type Rev