



BEASLEY COURT - FIRST FLOOR

BEASLEY COURT - FIRST FLOOR - 3005 SQF	
Meet & Greet	1
4 person meeting room	1
9 person meeting room	1
Desks (1400x800)	28
Phone Booth	1
Lockers (3 high)	30
Informal Meeting	2
Project Area	1
Collaboration Area	2
Teapoint & Breakout	1
Printing Station	1

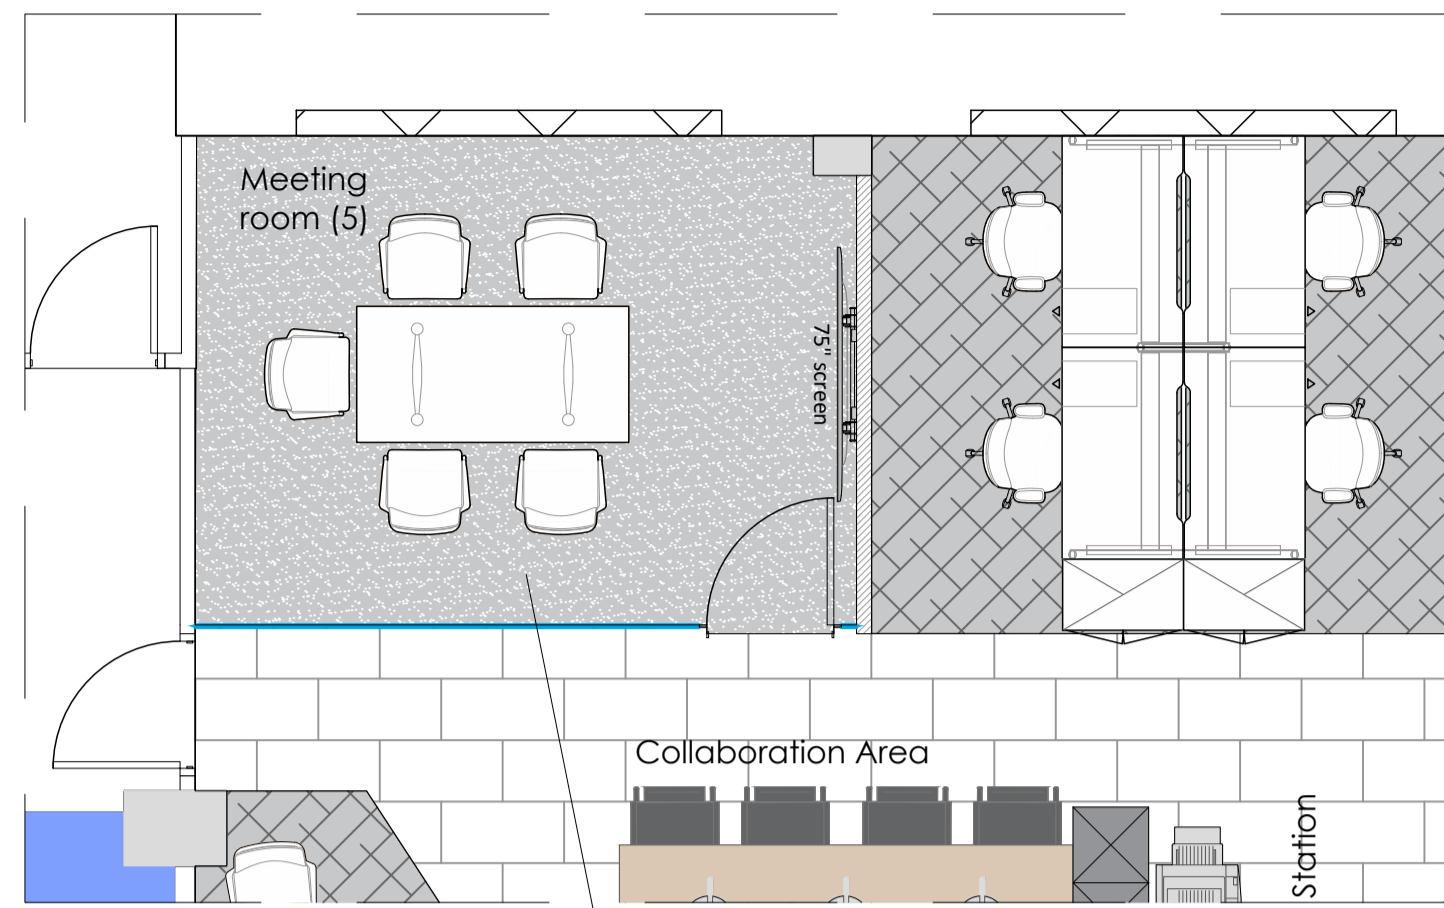

ALTERNATIVE LAYOUT - 6 PERSON MEETING ROOM
SCALE 1:50@A1

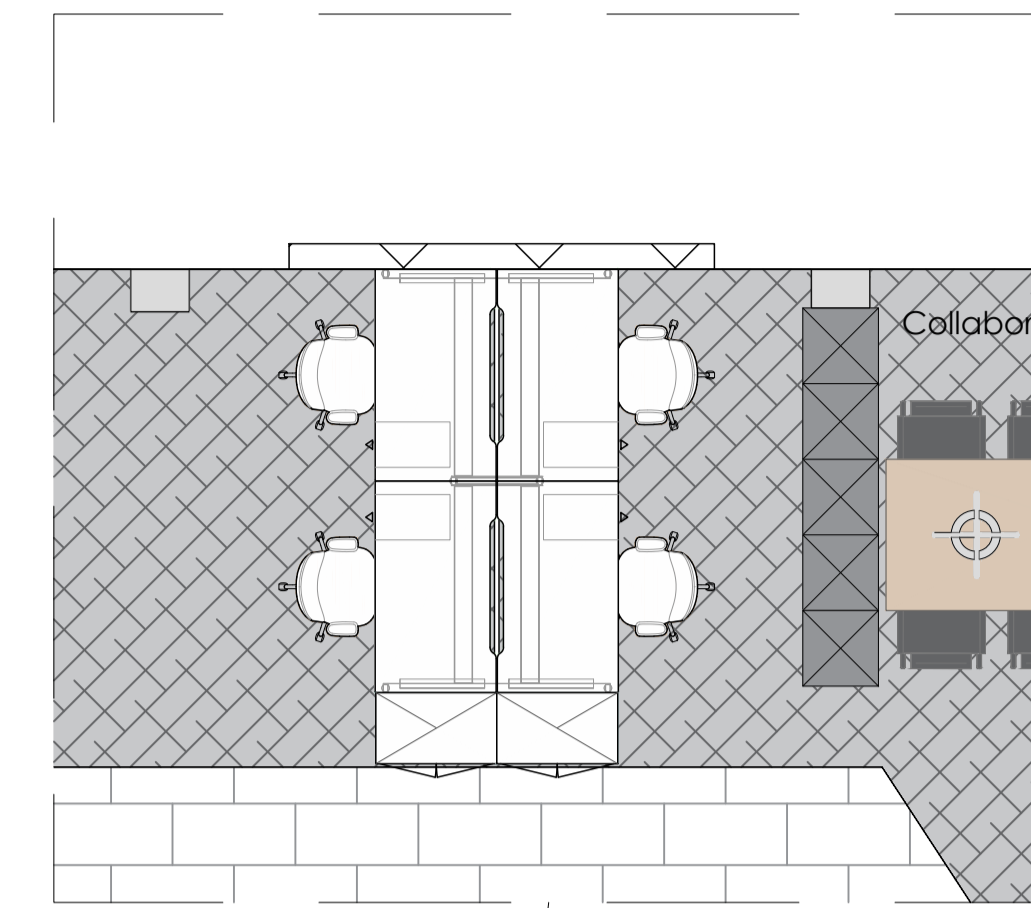

FUTURE EXPANSION OF 4 No. DESKS
SCALE 1:50@A1



GENERAL ARRANGEMENT

This drawing is copyright of Curve Workplaces Limited & must not be copied or reproduced in any way without written permission.

Do not scale! If in doubt ask.

DATE SIGNATURE

Client sign-off:

Rev	Date	Description
P3	26/08/22	Teapoint pendant lights
P2	25/07/22	Added meet and greet area
P1	30/06/22	First issue

Revisions:



Client:
BEASLEY COURT
WARWICK PI
UXBRIDGE
UB8 1PE

Drawing title:
FIRST FLOOR
GENERAL ARRANGEMENT

Drawn: SH Checked: RM
Scale: A1 @ 1:75 Date: 30.06.22

Drawing Number:
JOB NUMBER FLOOR TYPE REVISION
1689 - 01 - GA P3

FOR INFORMATION