


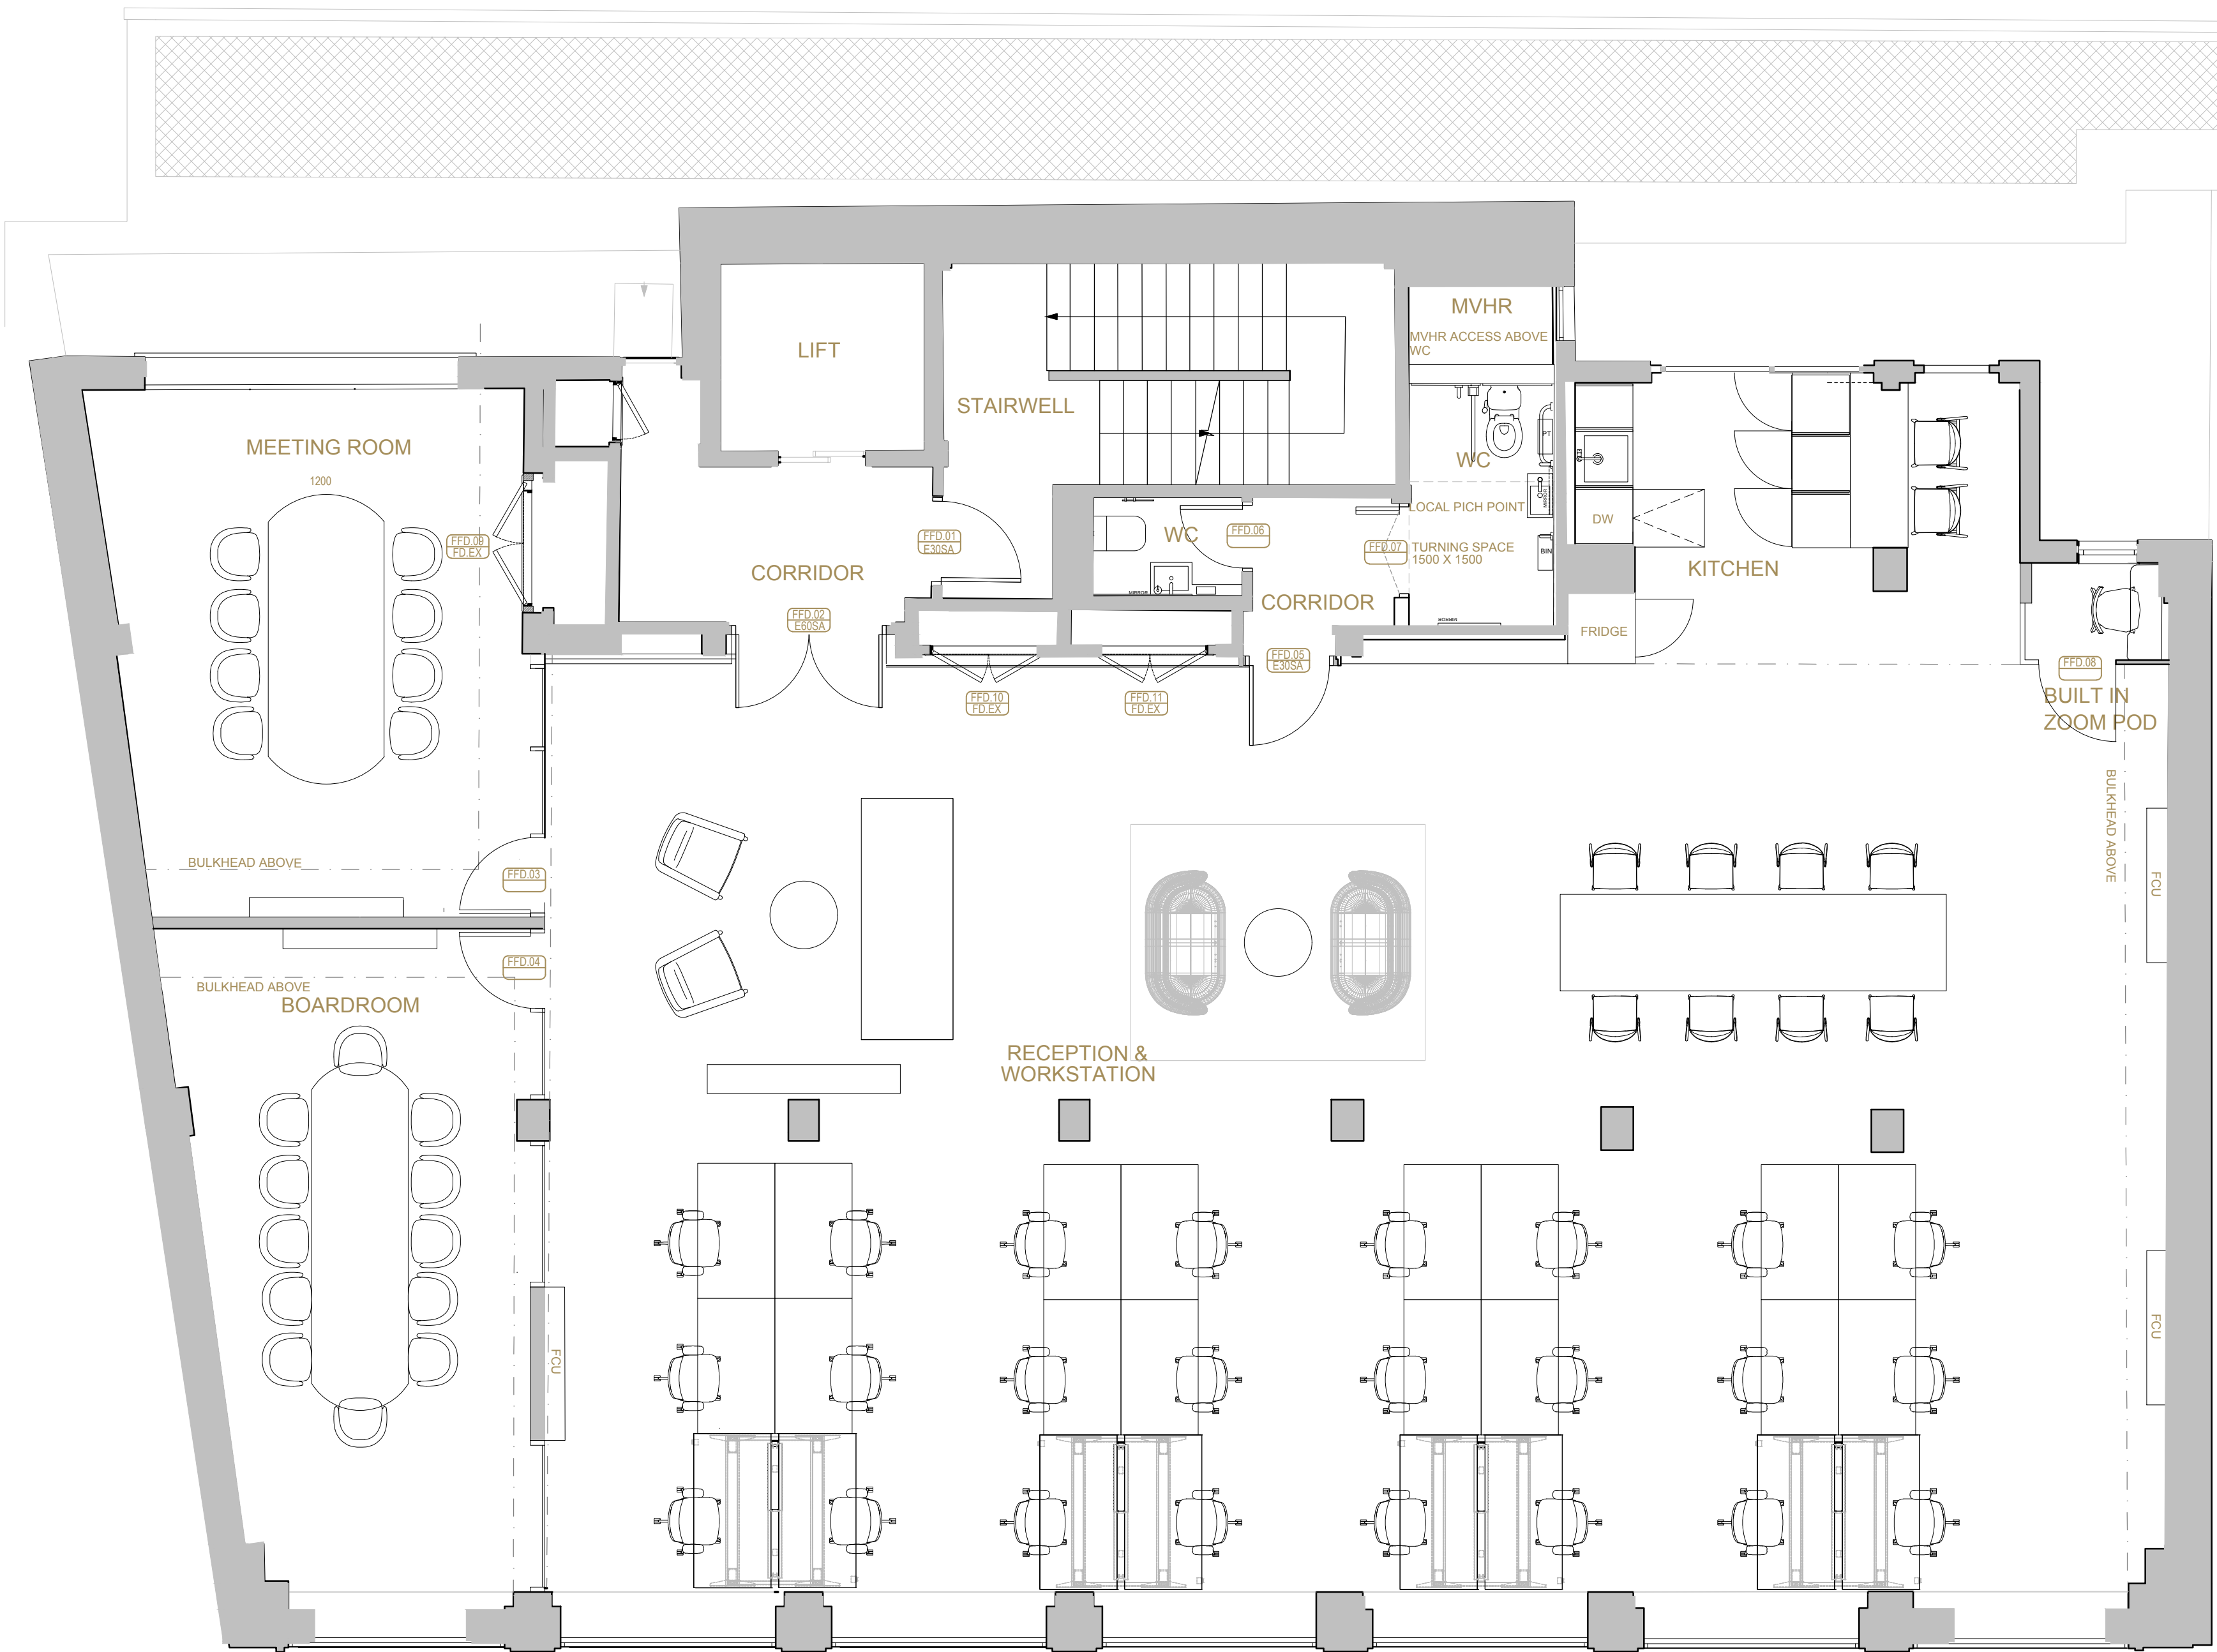

NOTES

DRAWINGS INDICATE DESIGN INTENT ONLY.

ALL DIMENSIONS IN MILLIMETRES UNLESS NOTED OTHERWISE.

THE CONTRACTOR IS RESPONSIBLE FOR TAKING AND CHECKING ALL DIMENSIONS.

DO NOT SCALE FROM THE DRAWING.

REPORT ALL CONFLICTS OF INFORMATION TO MINIFIE ARCHITECTS AND SEEK ADVICE BEFORE PROCEEDING.

DRAWING TO BE READ IN CONJUNCTION WITH ALL RELATED CONSULTANTS' DRAWINGS AND ANY OTHER RELEVANT INFORMATION.

THIS DRAWING IS THE COPYRIGHT OF MINIFIE ARCHITECTS LTD.

STATUS		
STAGE 4		
REVISION	DATE	ISSUE / DESCRIPTION
C	19.06.26	UPDATED TO COMMENTS
B	13.05.26	UPDATED TO COMMENTS
A	01.05.26	UPDATED TO COMMENTS
*	10.04.26	INITIAL ISSUE

PROJECT NAME		PROJECT NUMBER	
10 BROOK STREET		1767	
DRAWING TITLE			
PROPOSED FIRST FLOOR GA			
DRAWING NUMBER		REVISION	
AP(2)1 001		C	
SCALE	PAPER	DRAWN/CHECKED	
1:50	A1	RG	BM
MINIFIE ARCHITECTS 1 VINCE STREET LONDON EC1V 9HB		MINIFIE ARCHITECTS 1 VINCE STREET LONDON EC1V 9HB	
020 7251 9013			