


1) For Soft/Hard Landscaping scheme refer to DLA Landscape drawing nos 9002-010/100 and 900 series

2) This drawing to be read in conjunction with DLA General Arrangement Section drawing nos 2002-076/230-236 inclusive

3) This drawing to be read in conjunction with all relevant Structural Engineers drawings

4) This drawing to be read in conjunction with DLA drawing nos 2002-076/270-274 inclusive - 'Fire Strategy Plans'

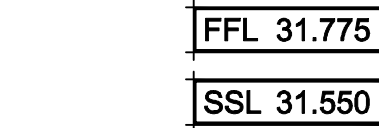

The half hour separating wall between the two office tenancies is to be LaFarge system reference RCP 123 which consists of 90mm 'C' studs at 600mm c/s with 1 layer of 15mm LaFarge standard wallboard both sides. Maximum height of this system is 4.2m with a sound insulation of 39dB. The partition is to extend from structural slab level to u/s of structural soffit. A 25mm deflection head is also required at structural soffit level all to LaFarge standard details. All corrugations in the structural deck soffit are to be firestopped with Corofix C144 compressed into the voids.


[illegible]

address: Allenbuid North East
Phoenix House
Hawthorn Park
Coal Road
Seacroft
Leeds LS14 2SD

telephonic: 0113 237 5600
fax: 0113 237 5601
e-mail: enrb.co.uk@allenbuid.co.uk

DESIGN STATUS	
STAGE 1	☐
STAGE 2	☐
FINAL ISSUE	☒

DLA ARCHITECTURE

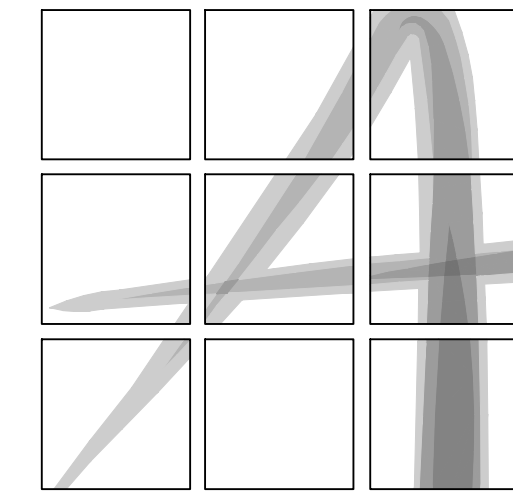

WAKEFIELD 41 BUSINESS PARK
WAKEFIELD WF2 0X.

T	01924	858585
F	01924	858555

E info@dla-architecture.co.uk
W www.dla-architecture.co.uk

PROJECT
BREWERY WHARF, LEEDS
BLOCK E

TITLE
FIRST FLOOR PLAN

SCALE	DATE
1-50	1-2-10-11-12

DRAWN BY	REVIEWED
DIB	SS

DRAWING NO	REVISION
2002-076/201	K

DWG PATH
T:\2002\2002-07\Autocad\Drawings\201