

NOTES:-
GRID OF LOCAL ORIGIN.

LEVELS NOT RELATIVE TO OSBM
BASED ON FFL AS SHOWN
VALUE 100.00M

- KEY:-
- F-C FLOOR TO CEILING
 - F-S FLOOR TO SILL
 - S-H SILL TO HEAD
 - F-H FLOOR TO HEAD
 - F-Spr FLOOR TO SPRING
 - +0.00 CHANGE IN HEIGHT
 - FFL FINISHED FLOOR LEVEL
 - △ LEVELS RELEVANT TO SOFFIT
 - ▽ LEVEL RELEVANT TO SURFACE
 - DIRECTION OF INCLINE
 - 0.00 DOOR OPENING WIDTH
 - 0.00 DOOR OPENING HEIGHT
 - DP DOWN PIPE
 - VP VENT PIPE
 - G GULLY
 - IC INSPECTION CHAMBER

DRAFT

Rev	Description	By	Date
-----	-------------	----	------



workman
building consultancy

Project
53-54 ST JOHN'S SQUARE,
LONDON, EC1V 4JL

Client
THREADNEEDLE PENSIONS LTD


Title
PROPOSED FIFTH FLOOR PLAN

Drawn by DRF	Surveyor JDL	Date AUG 2011
-----------------	-----------------	------------------

Scale
1:100 @ A3

Drawing Number
L110056-PR-07

Revision

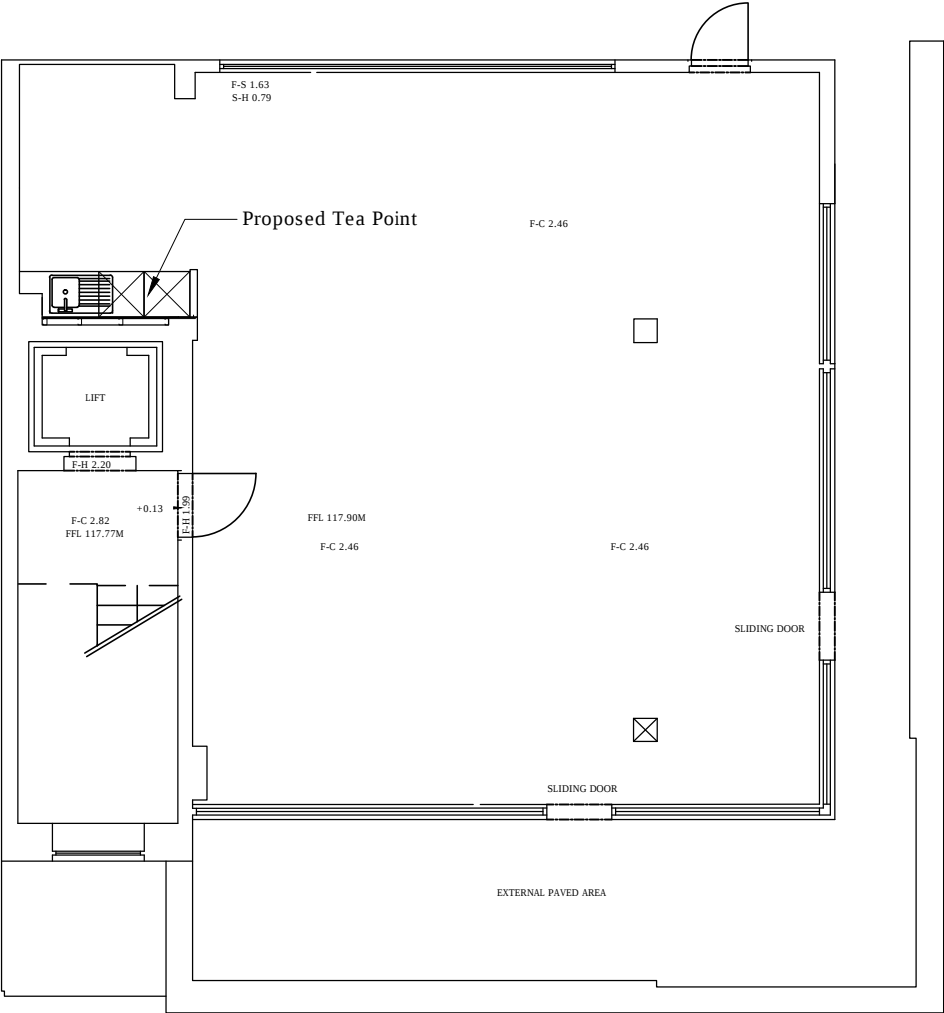

5TH FLOOR

NOTES :
FLOOR PLANS REFERENCED FROM BRANDON SURVEYS LTD. DRAWING NUMBER: MS-3692

WHEN PRINTING PDF PLANS, ALWAYS ENSURE THAT PAGE SCALING (IN PRINTER DIALOGUE BOX) IS SET TO NONE. USING FIT TO PAGE WILL INTRODUCE SCALING ERRORS.