

Drawings are issued for reference purposes and inclusion within the O&Ms manual. Hawkins\Brown will hold no liability for works As-Built being in accordance with drawings. Please read in conjunction with Residual Risk Register.

**Note:** no specialist advise has been provided to date in relation to lightning protection. Contractor to engage specialist to produce a suitable design for lightning protection for agreement with Architect. Where possible, this is to be discretely accommodated - i.e. behind RWP and or roof coverings.

**Note:** allowance to be made for lead paint to be removed from entirety of masonry jack-arch soffit within ground floor space, all existing jack-arch beams, all elements of central masonry piers within ground and first floor areas and all window reveals throughout the building. 1x1m sample to be undertaken of each individual surface for agreement with architect prior to commencement of full scope of works.


Copyright Hawkins\Brown Architects  
No implied licence exists. This drawing should not be used to calculate areas for the purposes of valuation. Do not scale this drawing. All dimensions to be checked on the site by the contractor and such dimensions to be their responsibility. All work must comply with relevant British Standards and Building Regulations requirements. Drawing errors and omissions to be reported to the architect. To be read in conjunction with Architect's specification and other consultant information.

Rev	Description	Date
P1	Issued for coordination	26.04.23
P2	Issued for coordination	03.05.23
P3	Issued for information	16.05.23
P4	Issued for information	01.06.23
P5	Issued for information	07.06.23
P6	Issued for information	14.06.23
P7	Issued for information	19.06.23
P8	Issued for information	23.06.23
P9	Issued for information	06.07.23
P10	Issued for information	07.07.23
P11	Pre-Tender Issue	20.07.23
P12	Issued for Tender	26.07.23
P13	Issued for Information	28.03.24
P14	Stage 4 Issue	05.04.24
P15	Issued for Construction	01.11.24
P16	Issued for Construction	25.03.25
P17	Issued for Construction	17.04.25
P18	Issued for Final Construction	06.08.25

**Note:**  
The dimensions on this drawing are based on the following Greenhatch Group survey drawings:

**May 2017**  
26463\_T\_UG\_REV0, 26463\_SITE\_ELE\_1, 26463\_SITE\_ELE\_2, 26463\_SITE\_ELE\_3, 26463\_SITE\_ELE\_4, 26463\_SITE\_ELEVATIONS, 26463\_SITE\_SECTION\_1, 26463\_SITE\_SECTION\_2, 26463\_SITE\_SECTION\_3, 26463\_SITE\_SECTION\_4, 26463\_SITE\_SECTION\_5, 26463\_SITE\_SECTIONS, G-12-P00Strc, G-12-P01Strc, G-12-P02Strc, G-12-P03Strc, G-12-PBASTrc, G-12-PRFStrc, G-12-E01Strc, G-12-E02Strc, G-12-E03Strc, G-12-SAASTrc, G-12-SBBSTrc, G-12-Site-Section02,  
**May 2023**  
26463\_T\_REV 2 A2@500,

All dimensions must be checked on site prior to any fittings.

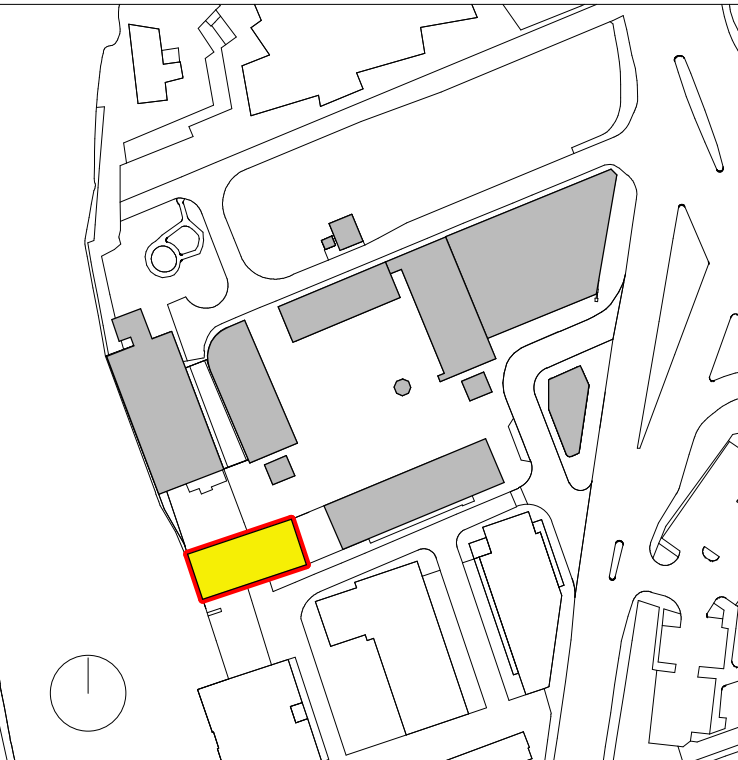

26-28 Hilton Street  
Manchester M1 2EH  
mail@hawkinsbrown.com  
hawkinsbrown.com

# Hawkins\Brown

**Project**  
Rutland Mills

**Drawing**  
Proposed Ground Floor Plan

**Scale @ A1**  
As indicated  
**Date**  
26/04/23

**Drawn By**  
RK  
**Checked By**  
NB

Job Number	Status	Purpose of Issue
1694	S2	For Final Construction

Drawing No.	Rev
RM-HBA-12-00-DR-A-200100	P18