




NOTES
Generally do not scale drawings. All dimensions to be checked

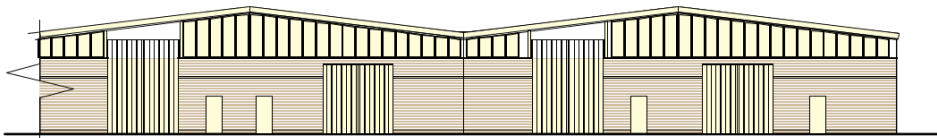

North Elevation


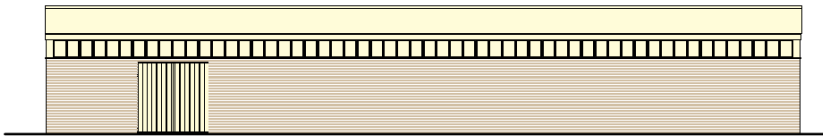


West Elevation

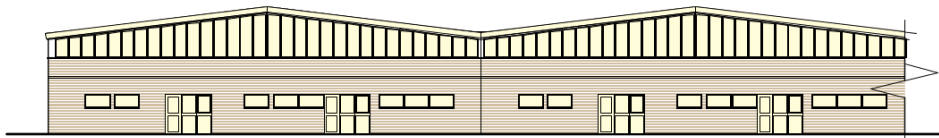


South Elevation

TITLE NUMBERS POST-DIVISION

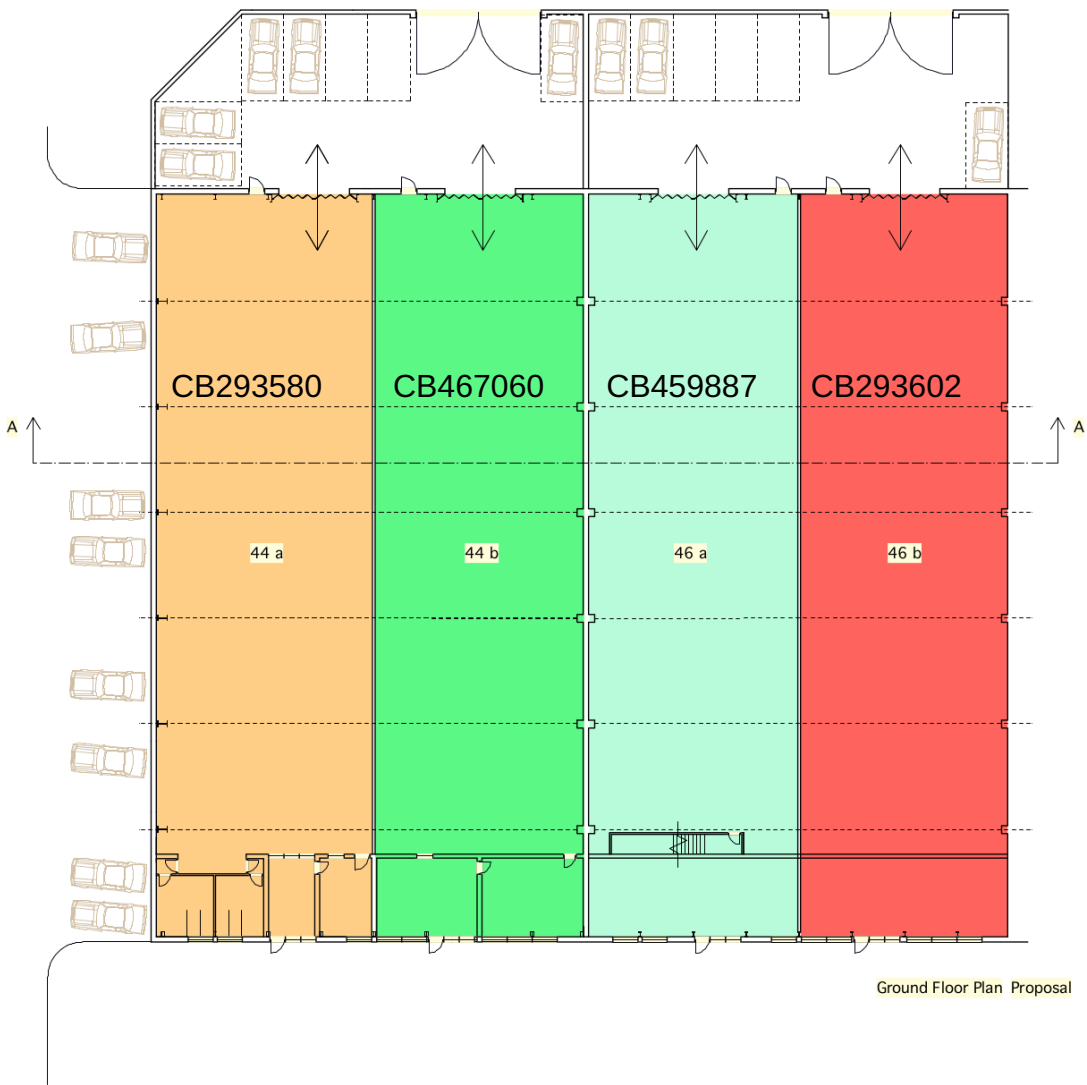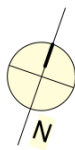

Ground Floor Plan Proposal

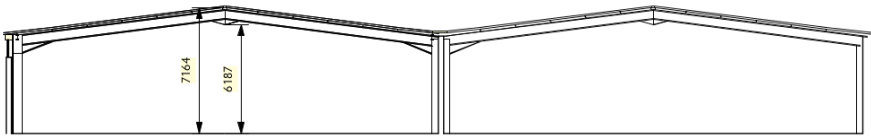

Section A-A

Rev B 27 March'08 Offices as Exstng
Rev A 24 March'08 Unit 2 split

Contact: Martin Spencer - 01793 301030 - martin@spencerframed.co.uk		REV	DATE	DESCRIPTION	SCALE	DATE
Client: Spiros Doukas		Proposals for Unit A 1:200 Jan'08				
Project: Unit Separation		DRAWING NUMBER	REVISION	STATUS		
		1030-200-02	B	For Approval		

This drawing is copyright and remains the property of Martin Spencer. Original use A1. Scale shown will be incurred if reproduced in any other format.