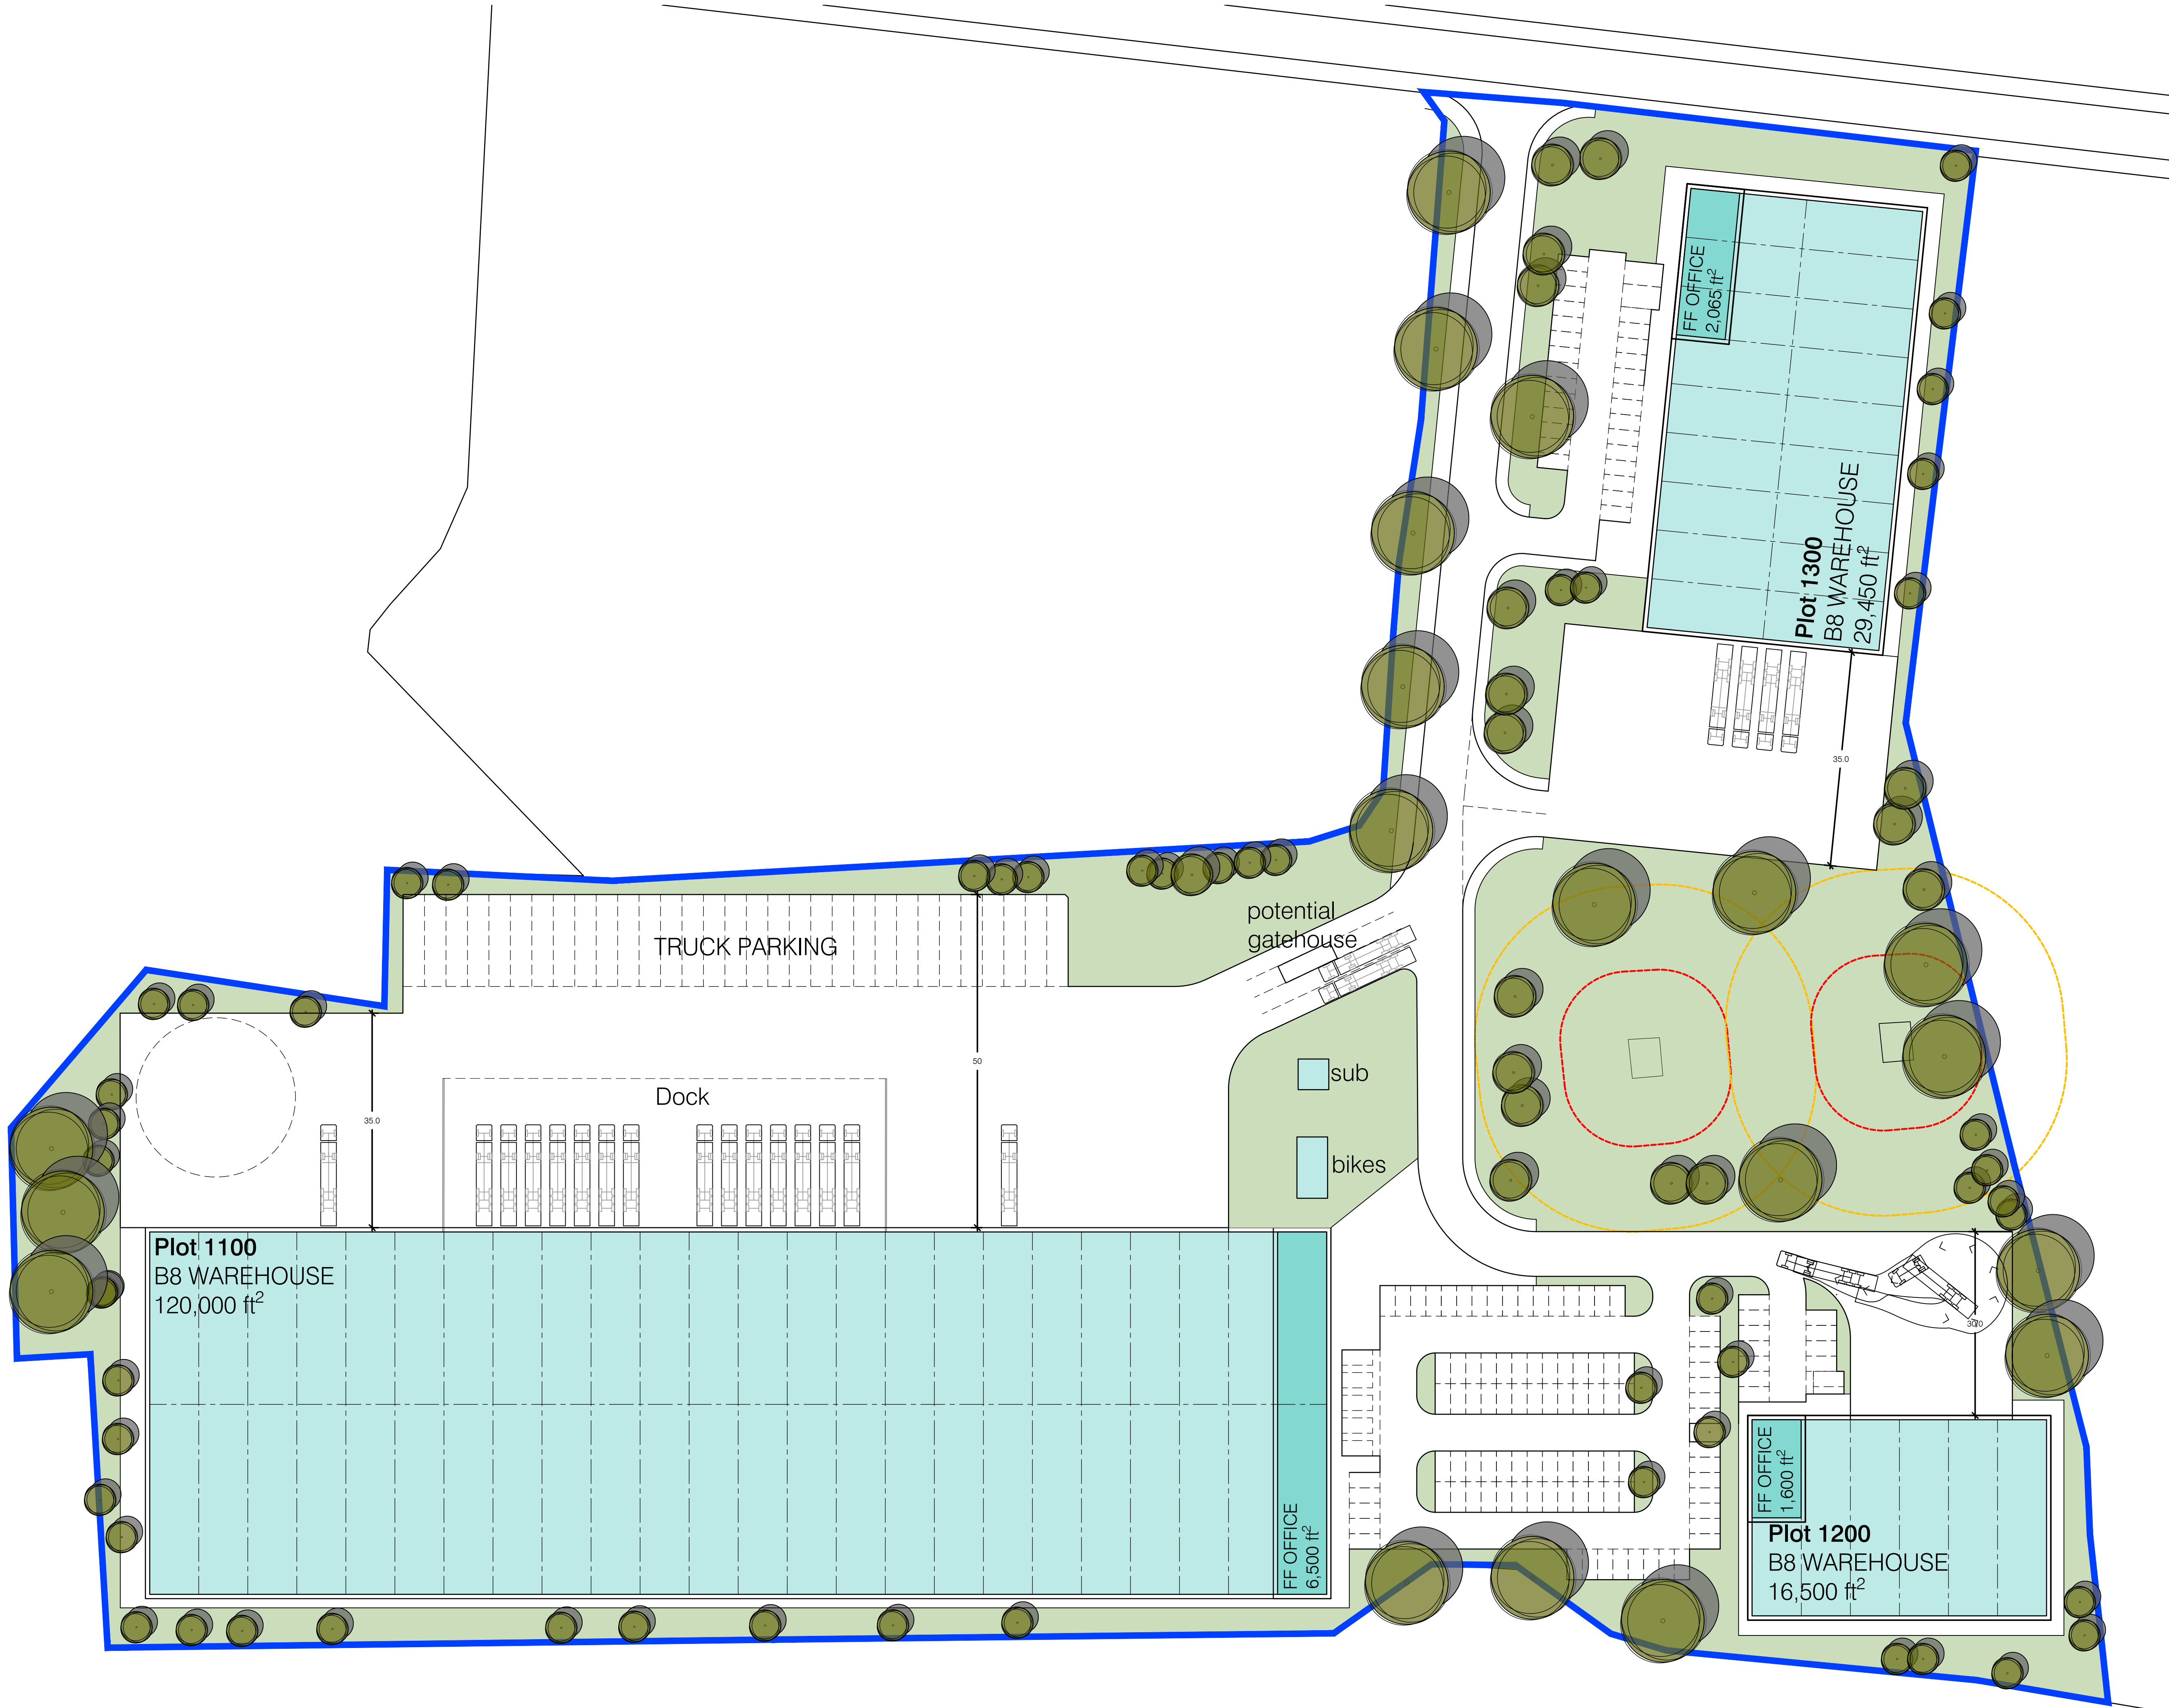


Status

INFORMATION

	sq ft
Unit 1100 (B8)	
Warehouse	120,000
FF Office	6,500
<i>Total</i>	126,500
Parking	100 spaces
Unit 1200 (B8)	
Warehouse	16,500
FF Office	1,600
<i>Total</i>	18,100
Parking	12 spaces
Unit 1300 (B8)	
Warehouse	29,450
FF Office	2,065
<i>Total</i>	31,515
Parking	30 spaces

No	Revision	Date	Initis
Job			
GAMSTON AIRPORT			

Drawing
PLOT 1 MASTERPLAN OPTION C

Client

NEWSHOLME DEVELOPMENTS

Frank Shaw

frank-shaw.co.uk

Chesterfield
01246 233 255

Cambridge
01223 838 100

Leeds
0113 512 7510

Scale
1 : 500@A1

Drawn/Checked
DHW

Job No
23001

Date
6/8/25

Drawing Number
23001-FSA-00-XX-DR-A-0020

Rev