
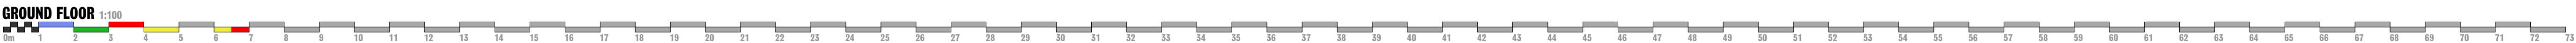


**NOTE:**  
DRAWING BASED ON CHECK SURVEY IN AREAS TO BE UPDATED ONLY.  
MAIN INFORMATION FROM ORIGINAL AS BUILT SET OF PLANS.

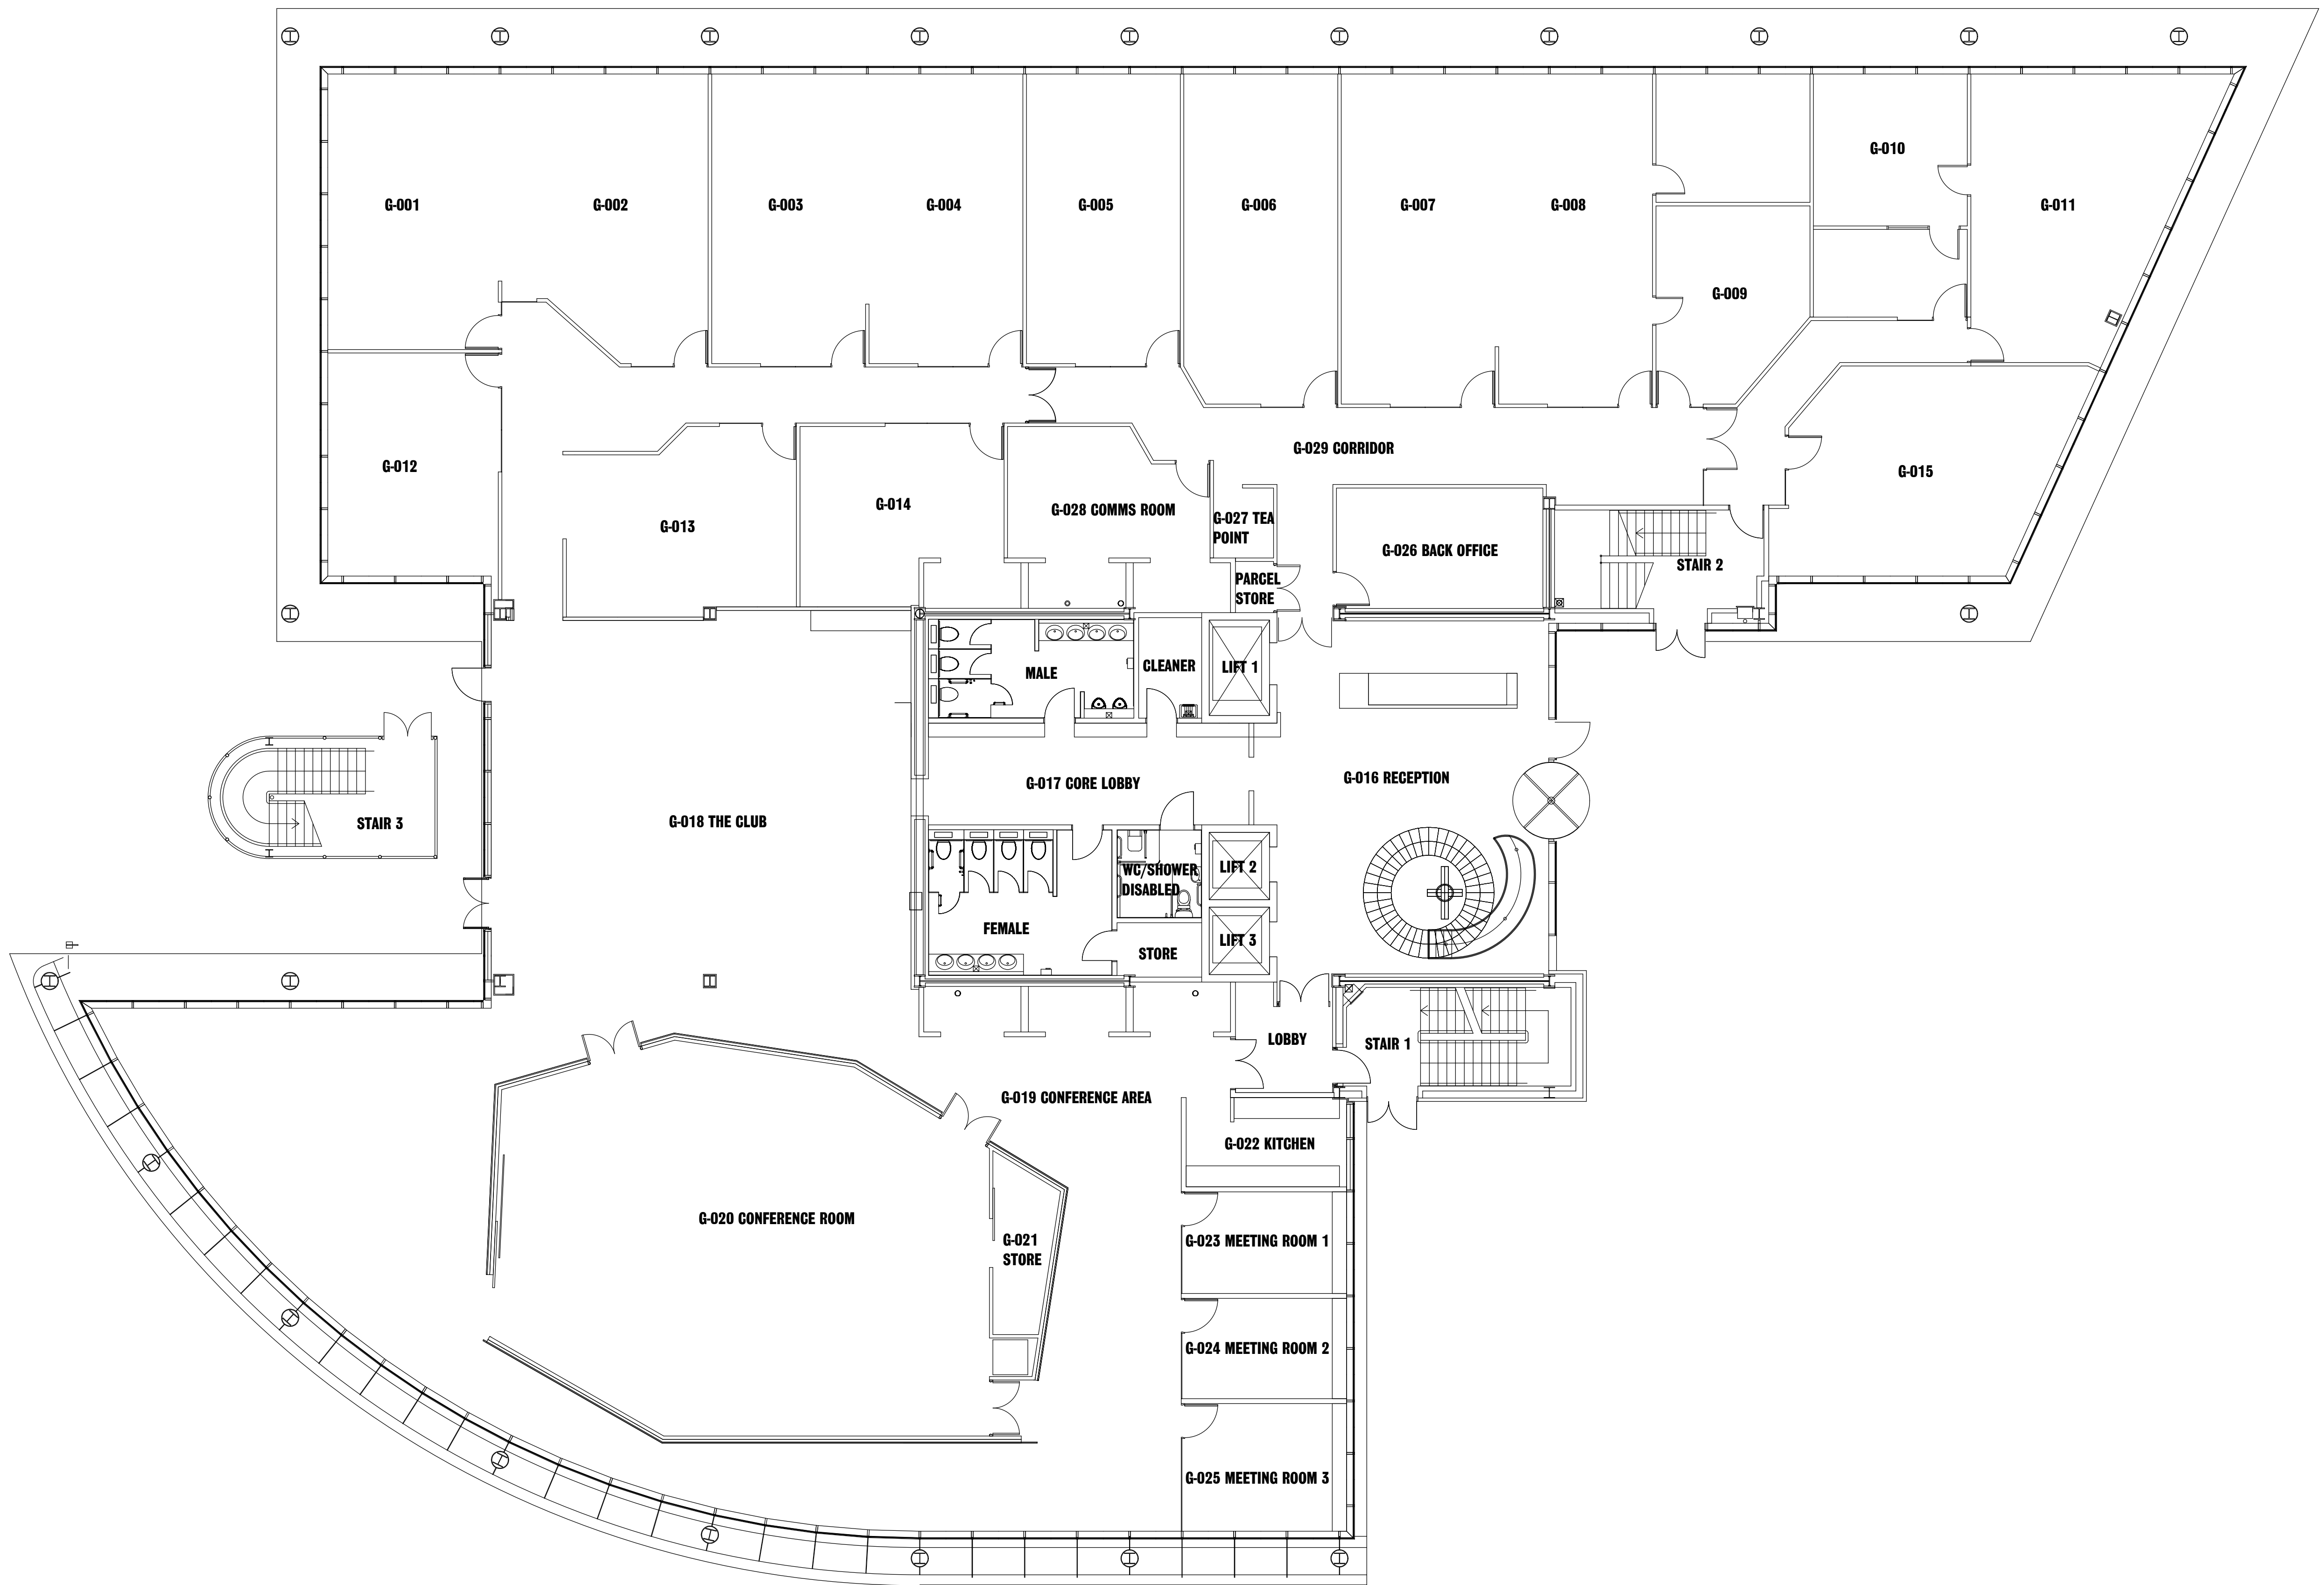

0 INITIAL ISSUE 13/06/24

**DMU DESIGNS**  
ARCHITECTURAL SERVICES LTD

- PLANNING APPLICATIONS
- BUILDING REGULATIONS
- RESIDENTIAL BUILDING SURVEYS
- WORKING DRAWINGS
- EXHIBITIONS / SKETCH SCENES
- SPACE PLANNING

MAIL: DMUDESIGNS.CO.UK  
WWW.DMUDESIGNS.CO.UK  
+44 (0)191 577555

CLIENT  
**CREATIVE SPACE MANAGEMENT**

STATUS  
**MEASURED SURVEY**



DRAWING NUMBER <b>3224-000</b>	DRAWING TITLE <b>GROUND FLOOR</b>
DRAWING REVISION <b>0</b>	DATE <b>JUNE 2024</b>

SCALE <b>1:100</b>	PAPER SIZE <b>A1</b>	DRAWN BY <b>PTM</b>
-----------------------	-------------------------	------------------------

PROPERTY  
**ELECTRIC WORKS  
3 CONCOURSE WAY  
SHEFFIELD, S1 2BJ**

DO NOT SCALE FROM THIS DRAWING. ANY DISCREPANCIES TO BE REPORTED IMMEDIATELY.  
DMU DESIGNS IS A LIMITED COMPANY REGISTERED IN ENGLAND AND WALES. REGISTERED NUMBER: 710897

**NOTE:**  
DRAWING BASED ON CHECK SURVEY IN AREAS TO BE UPDATED ONLY.  
MAIN INFORMATION FROM ORIGINAL AS BUILT SET OF PLANS.

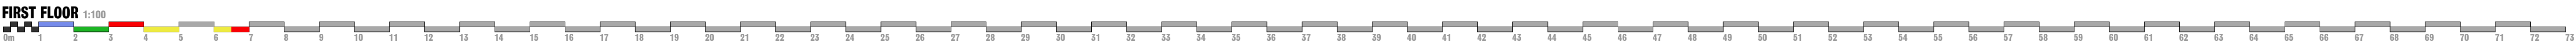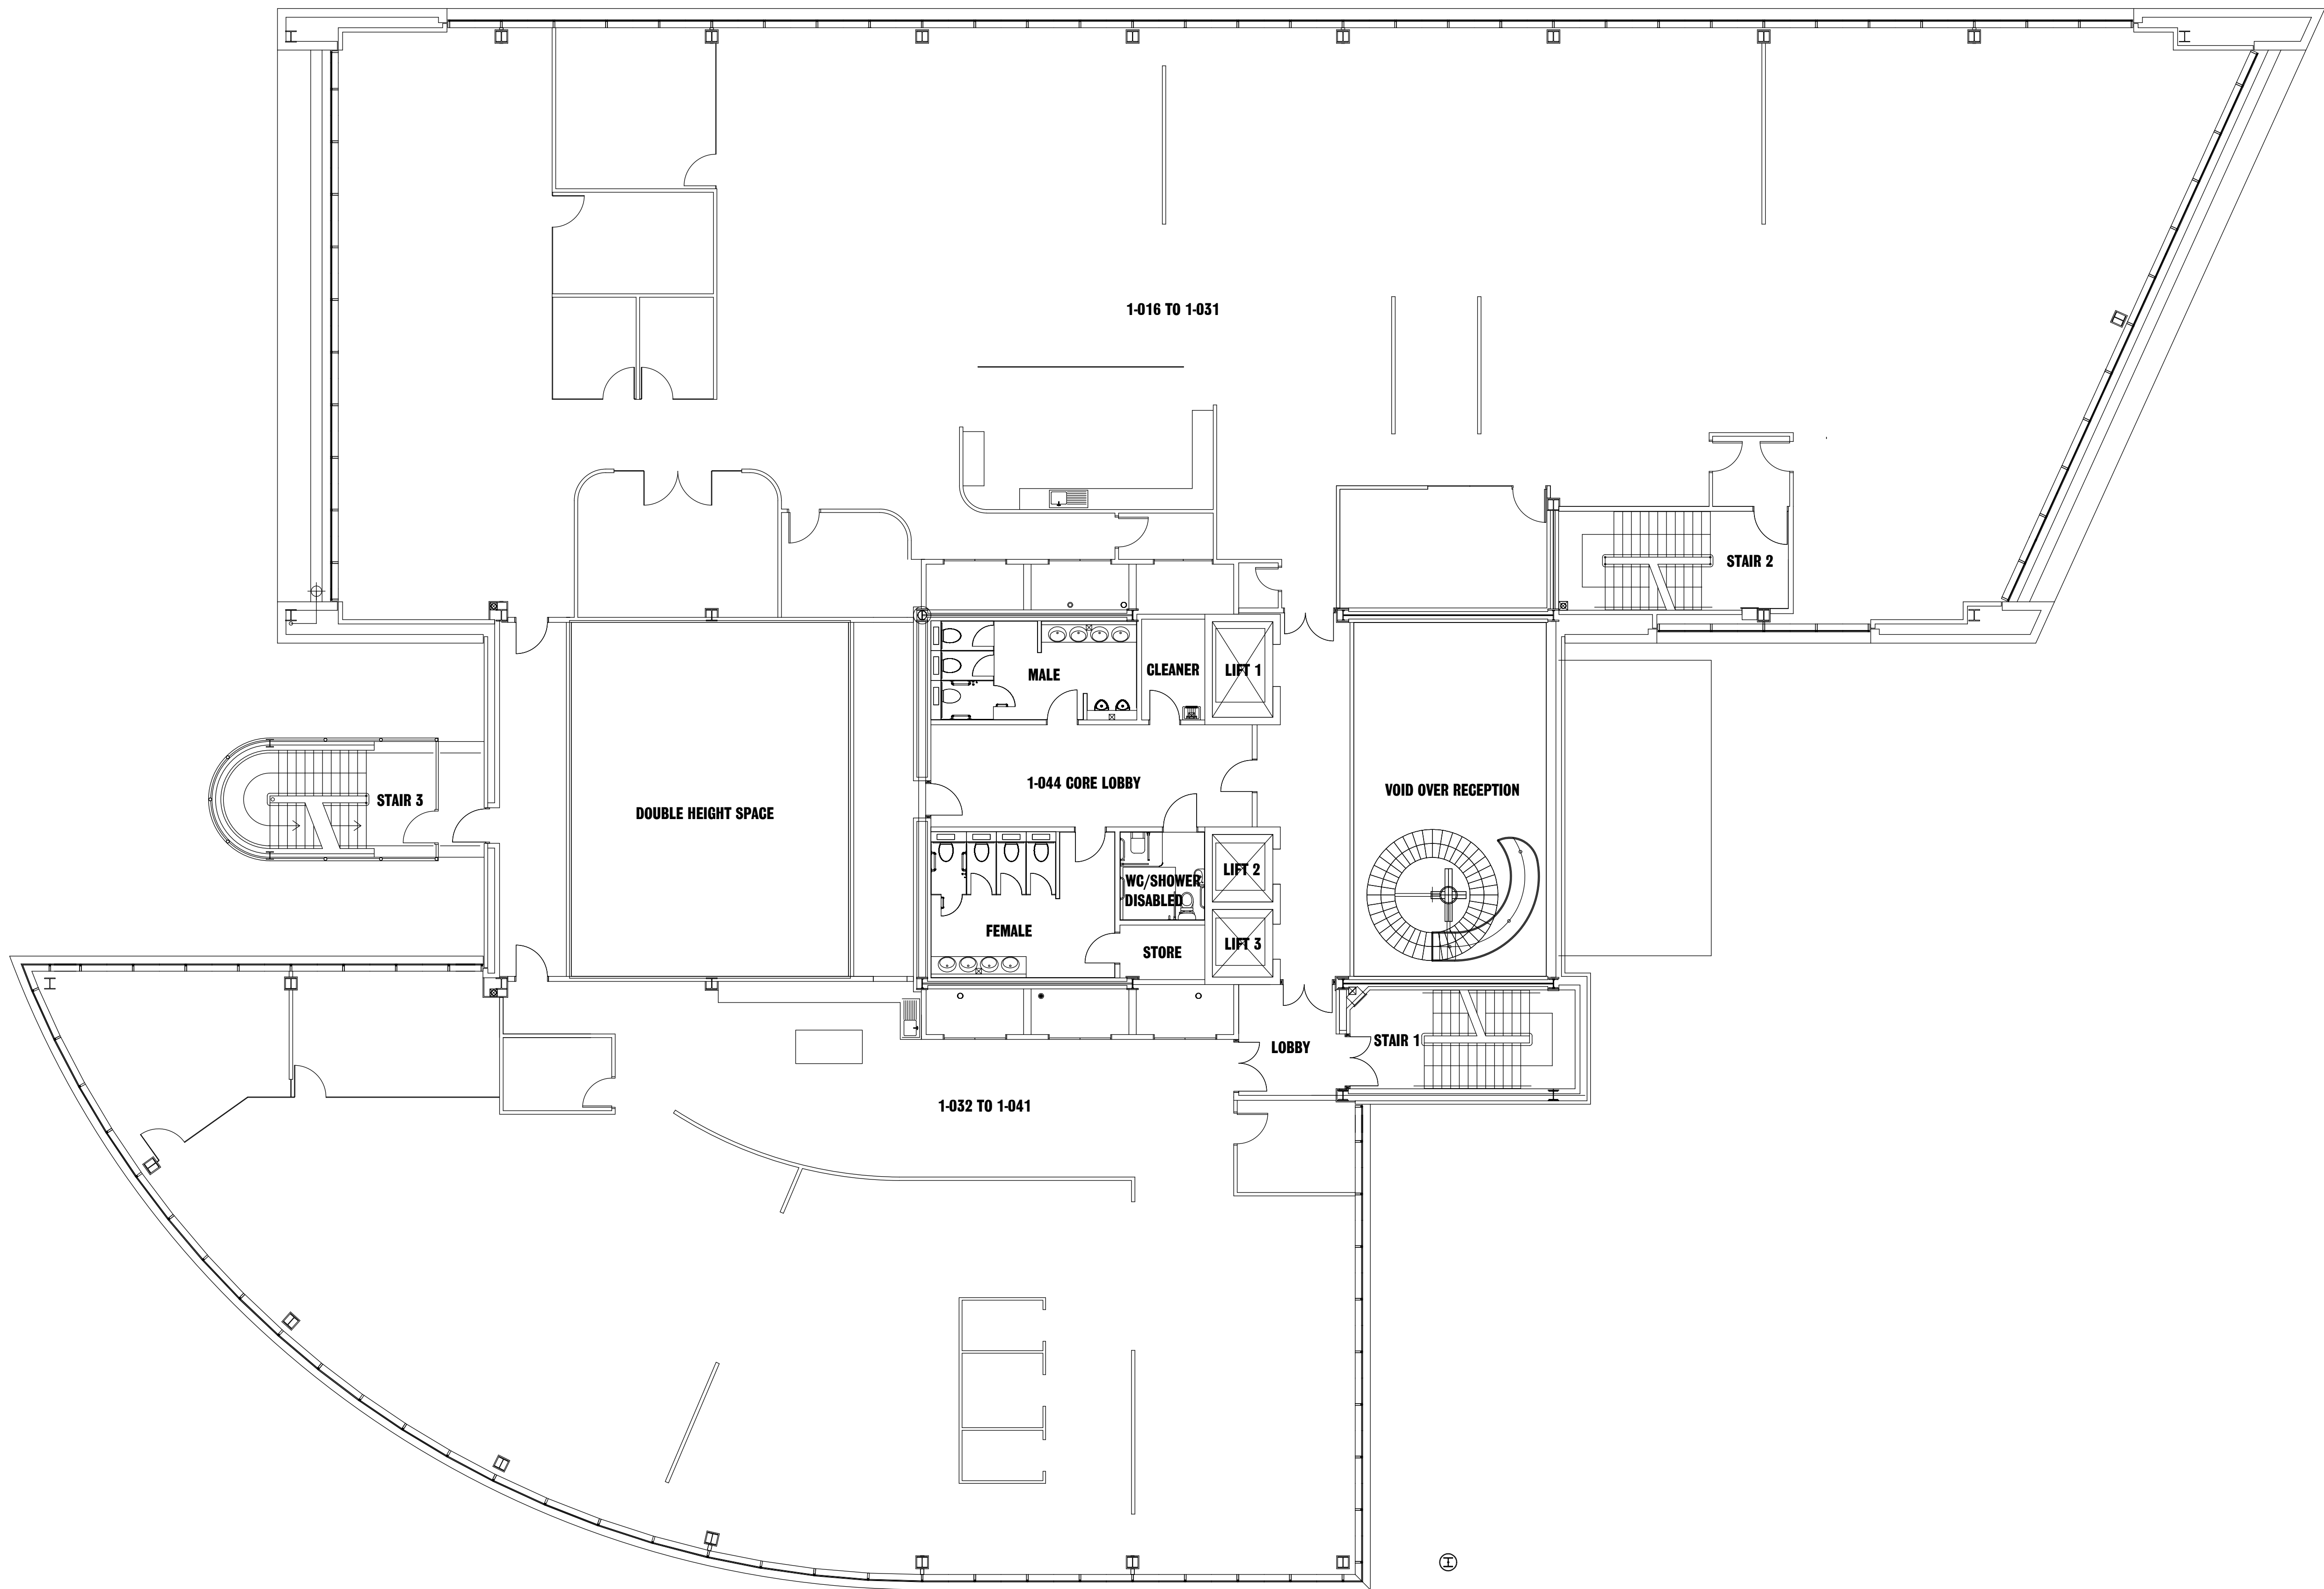

**0** INITIAL ISSUE 13/06/24



**DMU DESIGNS**  
ARCHITECTURAL SERVICES LTD

- PLANNING APPLICATIONS
- BUILDING REGULATIONS
- RESIDENTIAL BUILDING SURVEYS
- WORKING DRAWINGS
- EXHIBITIONS / SKETCH SCHEMES
- SPACE PLANNING

MAX@DMUDESIGNS.CO.UK  
WWW.DMUDESIGNS.CO.UK  
+44 (0)1977 157265



CLIENT <b>CREATIVE SPACE MANAGEMENT</b>		
STATUS <b>MEASURED SURVEY</b>		
DRAWING NUMBER <b>3224-001</b>	DRAWING TITLE <b>FIRST FLOOR</b>	
DRAWING REVISION <b>0</b>	DATE <b>JUNE 2024</b>	
SCALE <b>1:100</b>	PAPER SIZE <b>A1</b>	DRAWN BY <b>PTM</b>
PROPERTY <b>ELECTRIC WORKS 3 CONCOURSE WAY SHEFFIELD, S1 2BJ</b>		
<small>DO NOT SCALE FROM THIS DRAWING. ANY DISCREPANCIES TO BE REPORTED IMMEDIATELY. DMU DESIGNS IS A LIMITED COMPANY REGISTERED IN ENGLAND AND WALES. REGISTERED NUMBER: 7108997</small>		

**NOTE:**  
DRAWING BASED ON CHECK SURVEY IN AREAS TO BE UPDATED ONLY.  
MAIN INFORMATION FROM ORIGINAL AS BUILT SET OF PLANS.

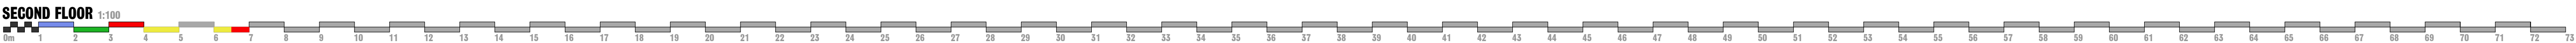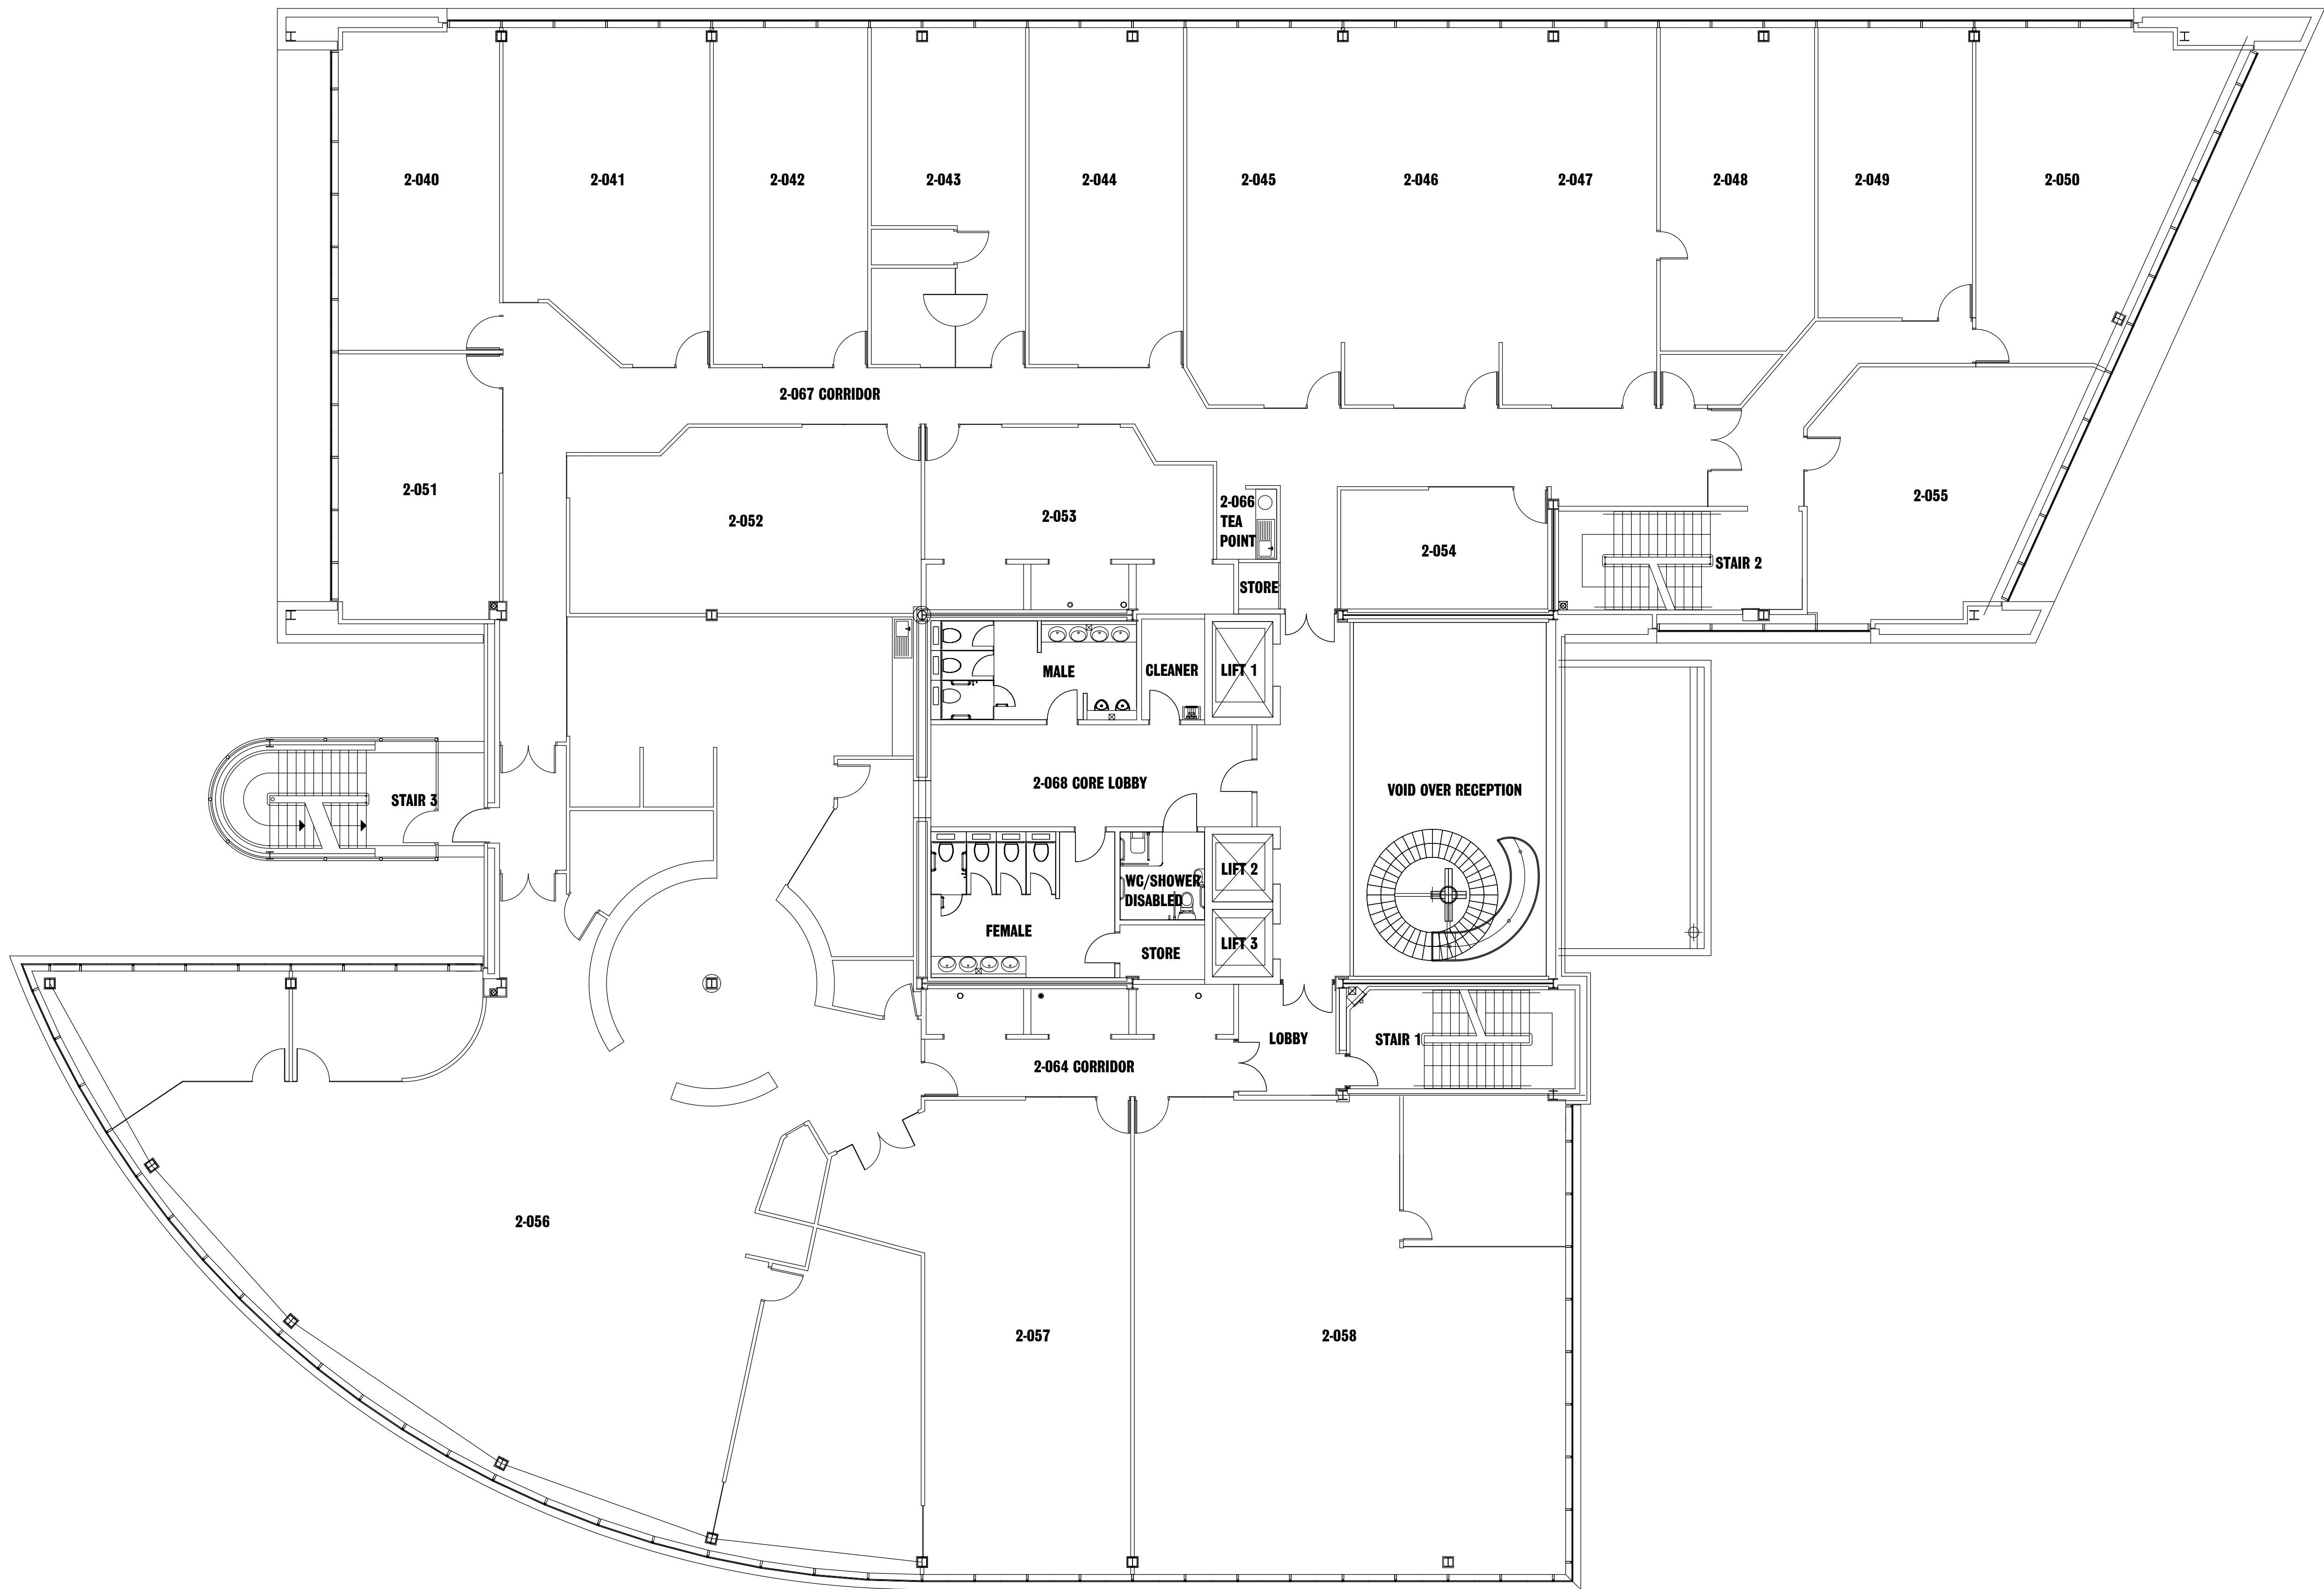



**NOTE:**  
DRAWING BASED ON CHECK SURVEY IN AREAS TO BE UPDATED ONLY.  
MAIN INFORMATION FROM ORIGINAL AS BUILT SET OF PLANS.

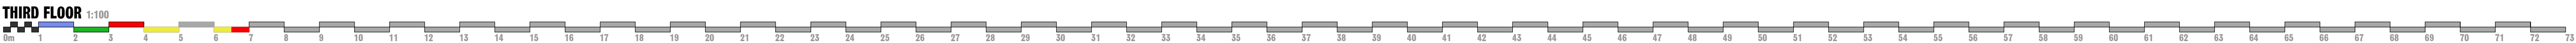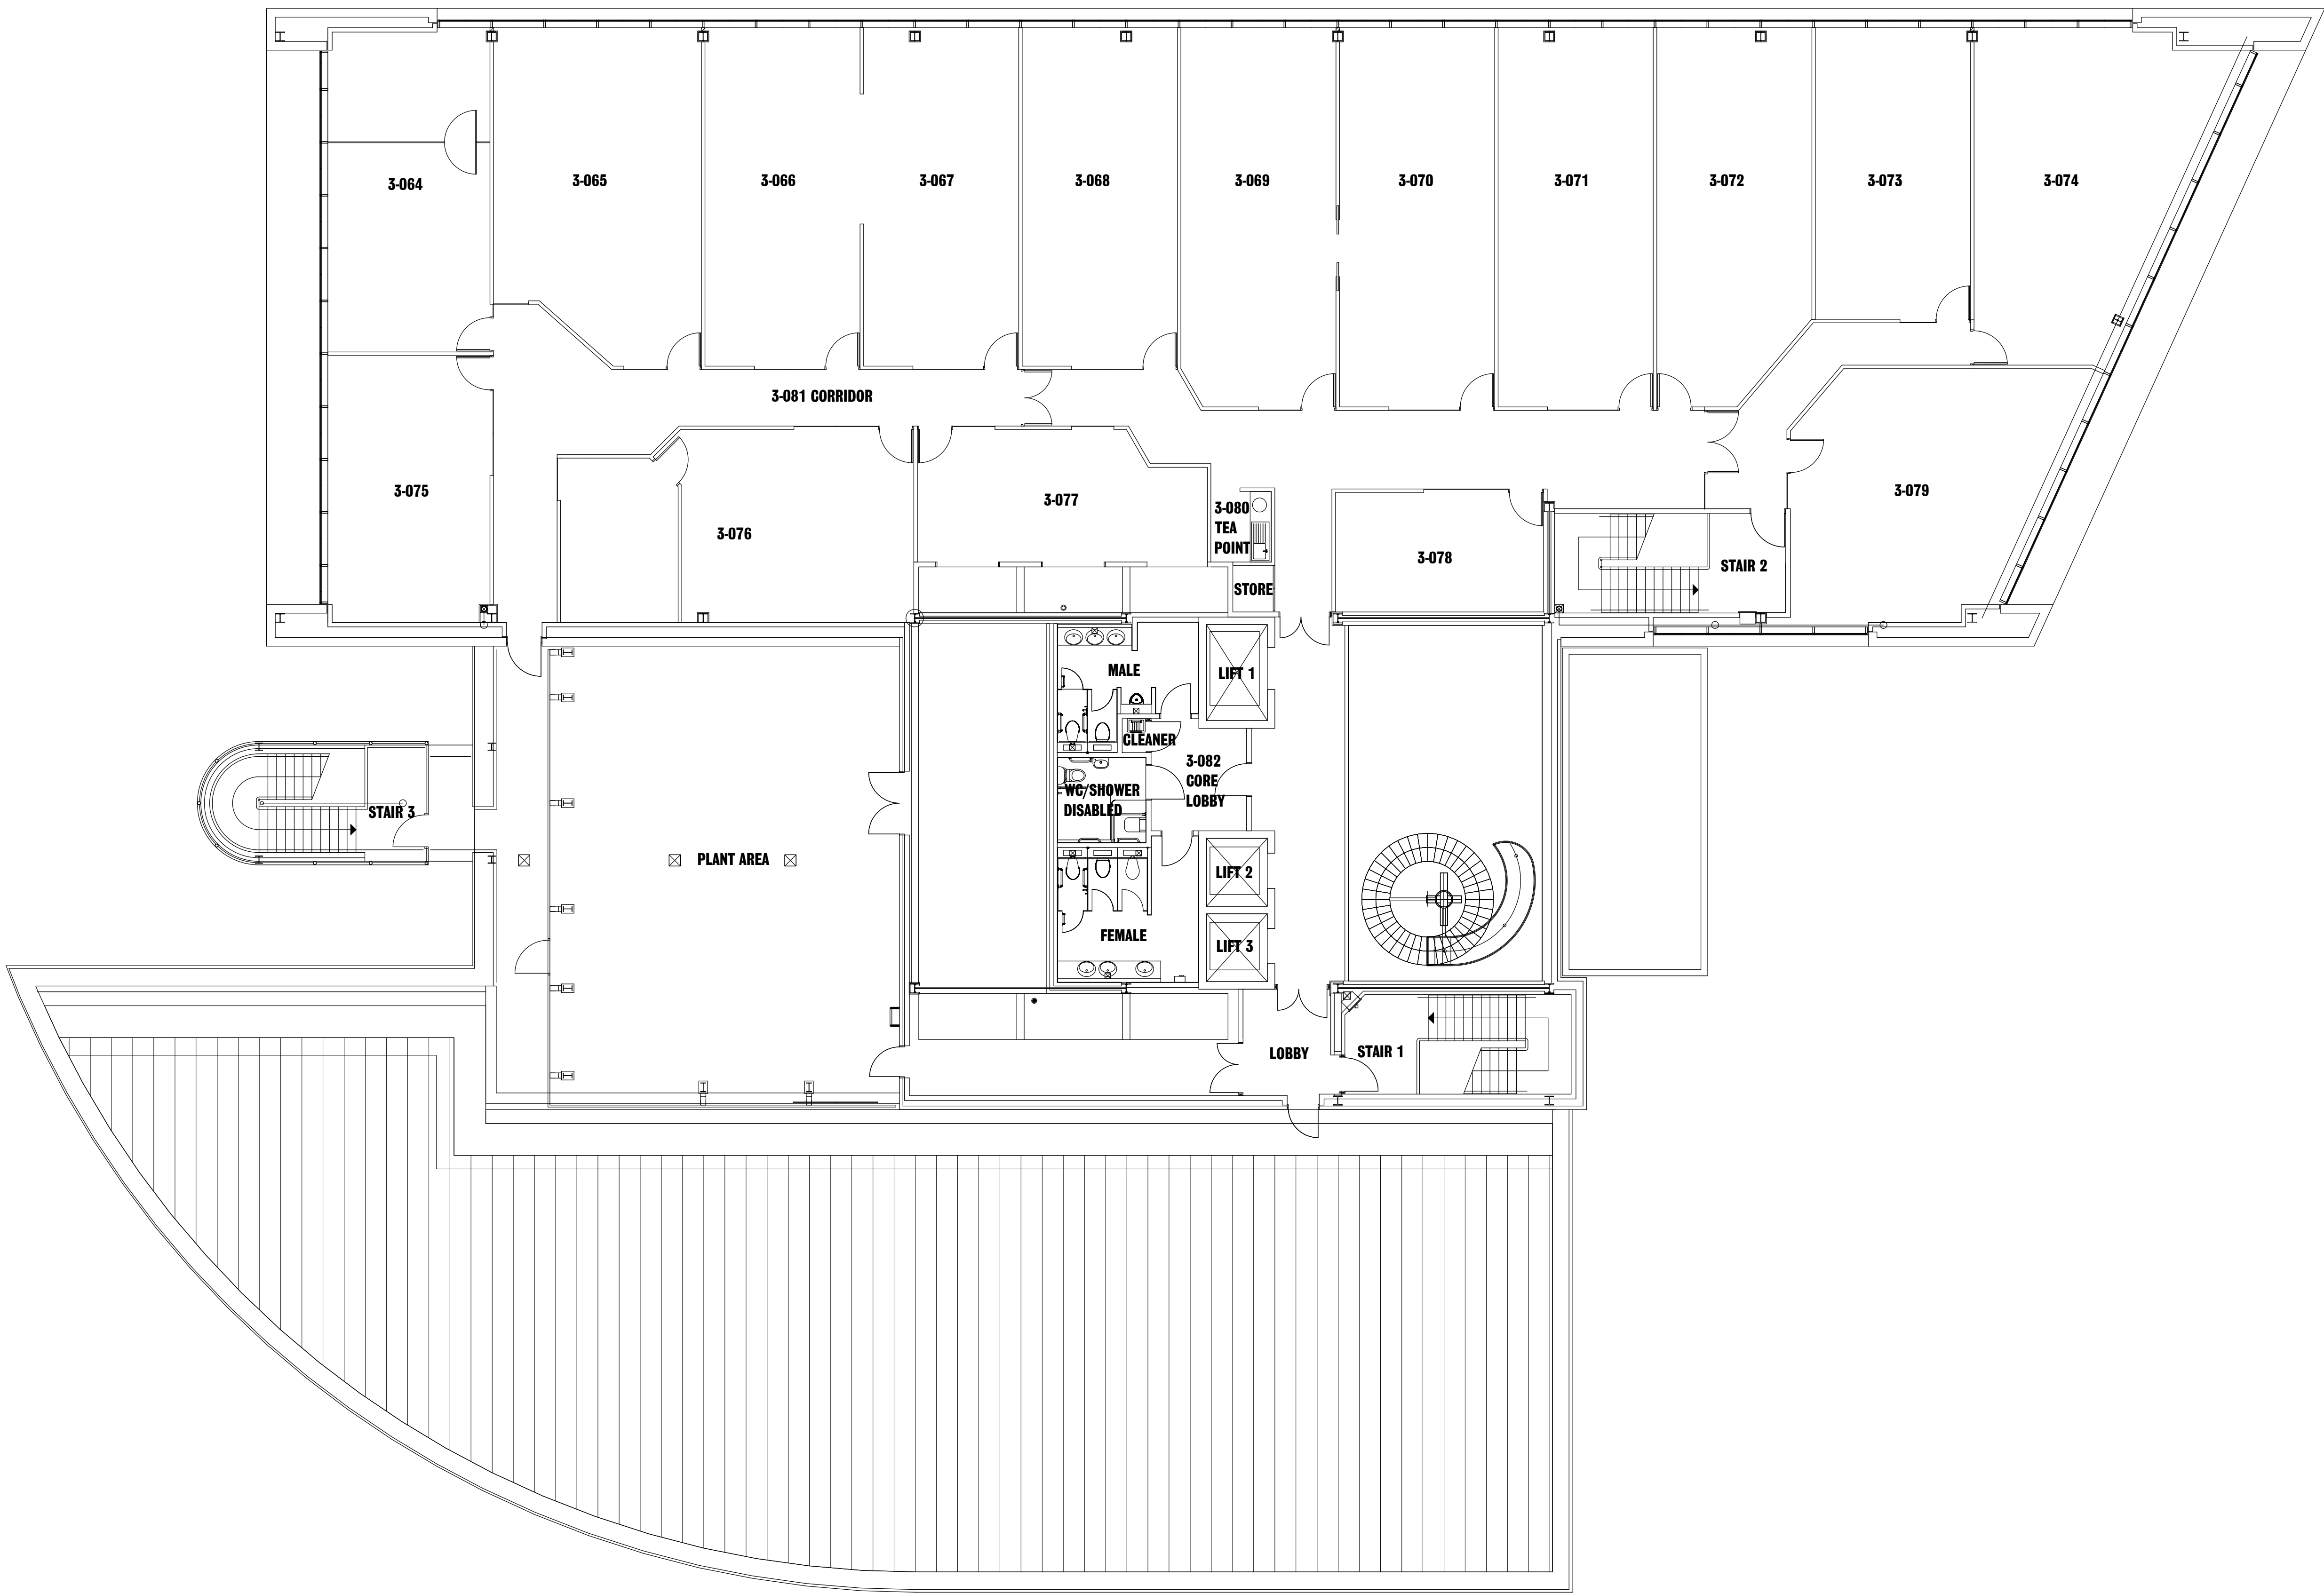

0 INITIAL ISSUE 13/06/24

# DMU DESIGNS

ARCHITECTURAL SERVICES LTD

- PLANNING APPLICATIONS
- BUILDING REGULATIONS
- RESIDENTIAL BUILDING SURVEYS
- WORKING DRAWINGS
- EXHIBITIONS / SKETCH SCHEMES
- SPACE PLANNING

MAX@DMUDESIGNS.CO.UK  
WWW.DMUDESIGNS.CO.UK  
+44 (0)1977 157265

CLIENT CREATIVE SPACE MANAGEMENT		
STATUS MEASURED SURVEY		
DRAWING NUMBER 3224-003	DRAWING TITLE THIRD FLOOR	
DRAWING REVISION 0	DATE JUNE 2024	
SCALE 1:100	PAPER SIZE A1	DRAWN BY PTM
PROPERTY ELECTRIC WORKS 3 CONCOURSE WAY SHEFFIELD, S1 2BJ		
DO NOT SCALE FROM THIS DRAWING. ANY DISCREPANCIES TO BE REPORTED IMMEDIATELY. DMU DESIGNS IS A LIMITED COMPANY REGISTERED IN ENGLAND AND WALES. REGISTERED NUMBER: 7108971		