


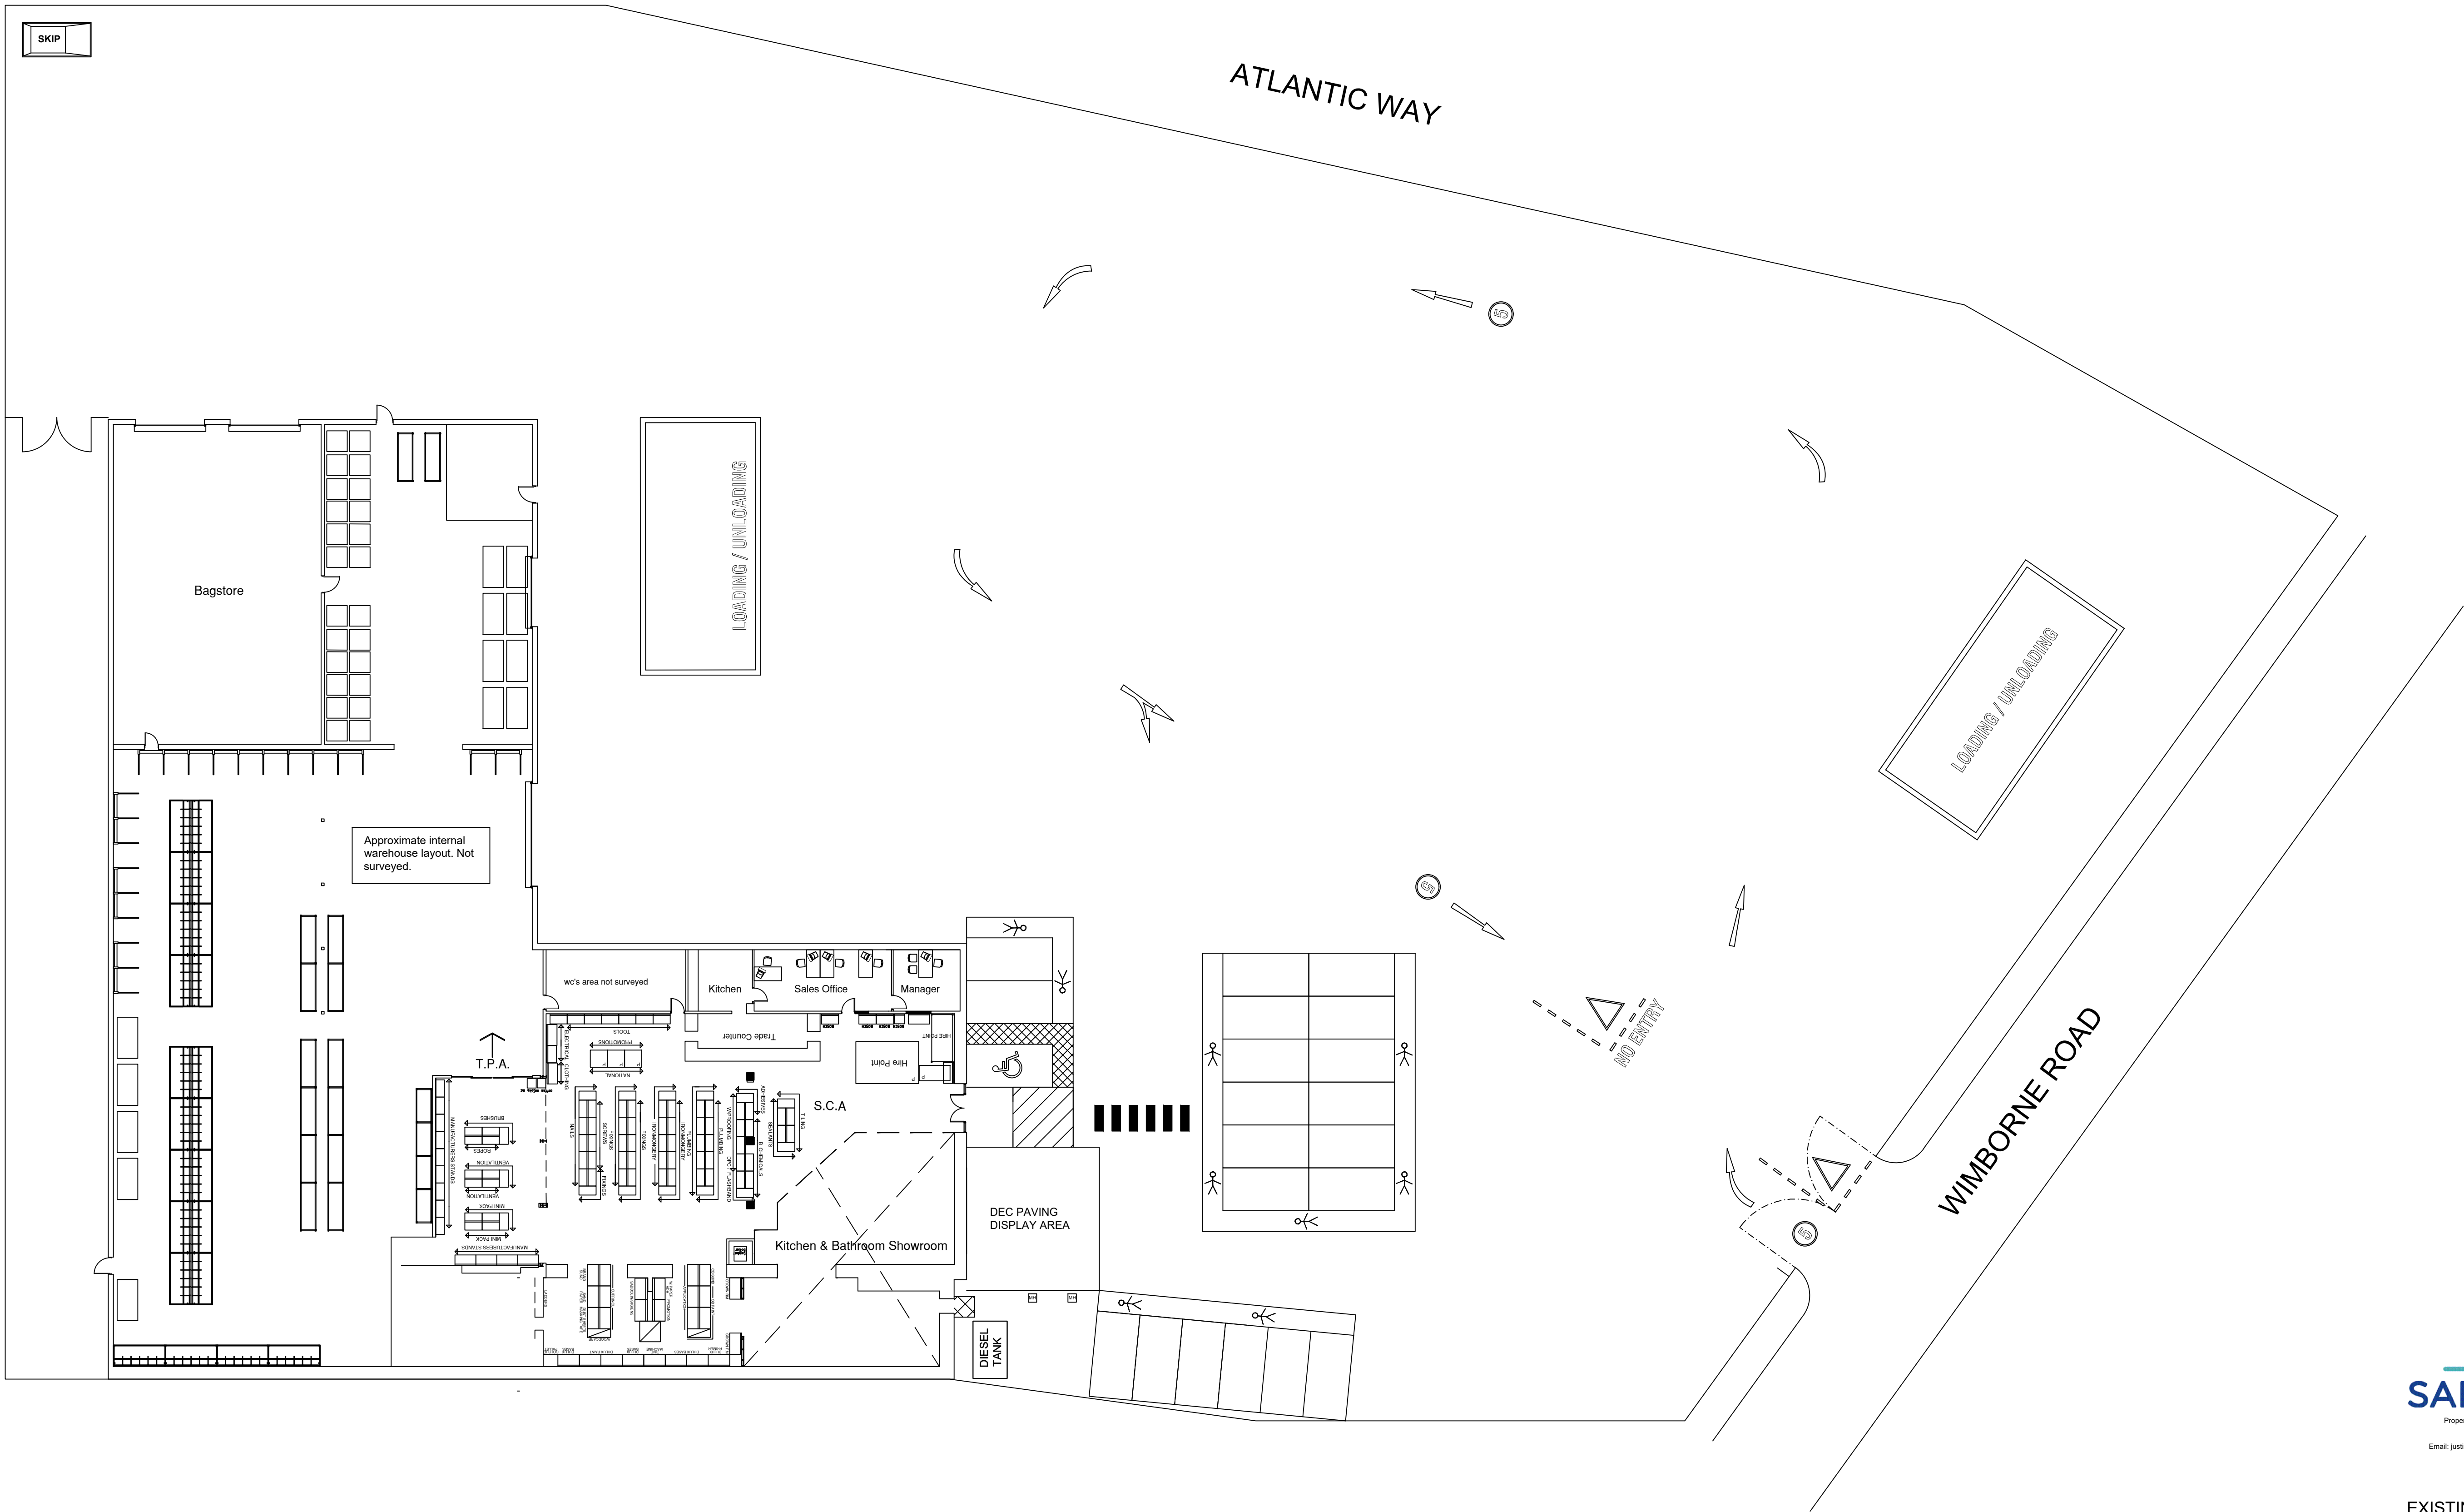

EXISTING SITE LAYOUT
JEWSON

BARRY

BRANCH:	Atlantic Way
	Barry Docks
	Barry
	Vale of Glamorgan CF63 3RA
BRANCH No:	742
DATE:	23-12-19
SCALE:	1:200
DRAWN BY:	JLS
DRAWING No:	742008

