

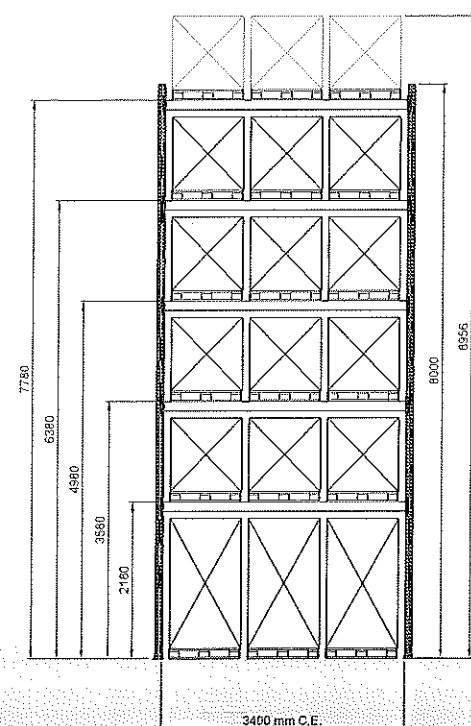
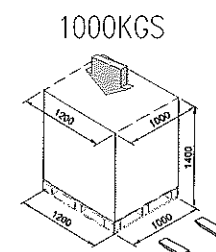


GROUND FLOOR
PALLET

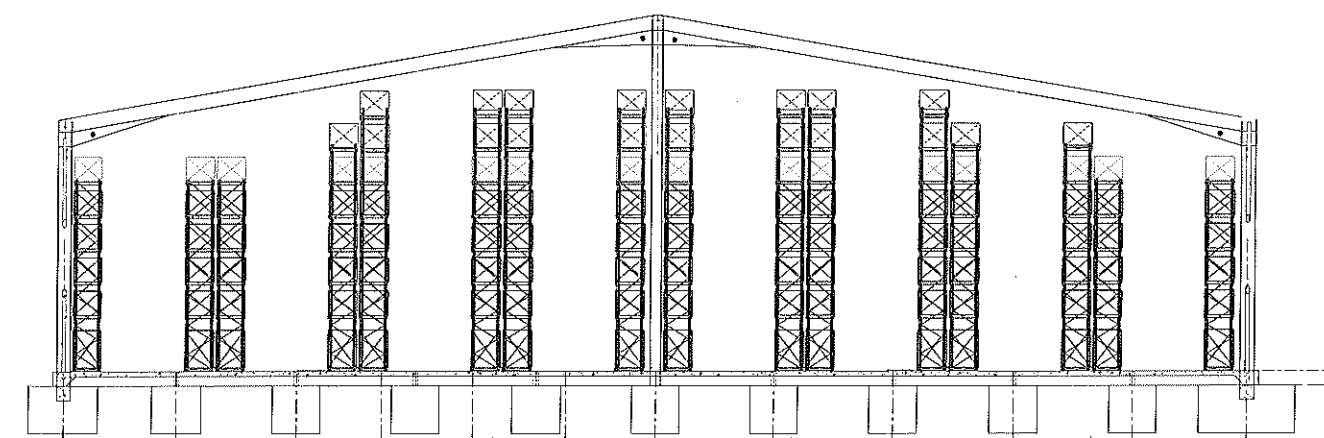

IN-RACK PALLETS

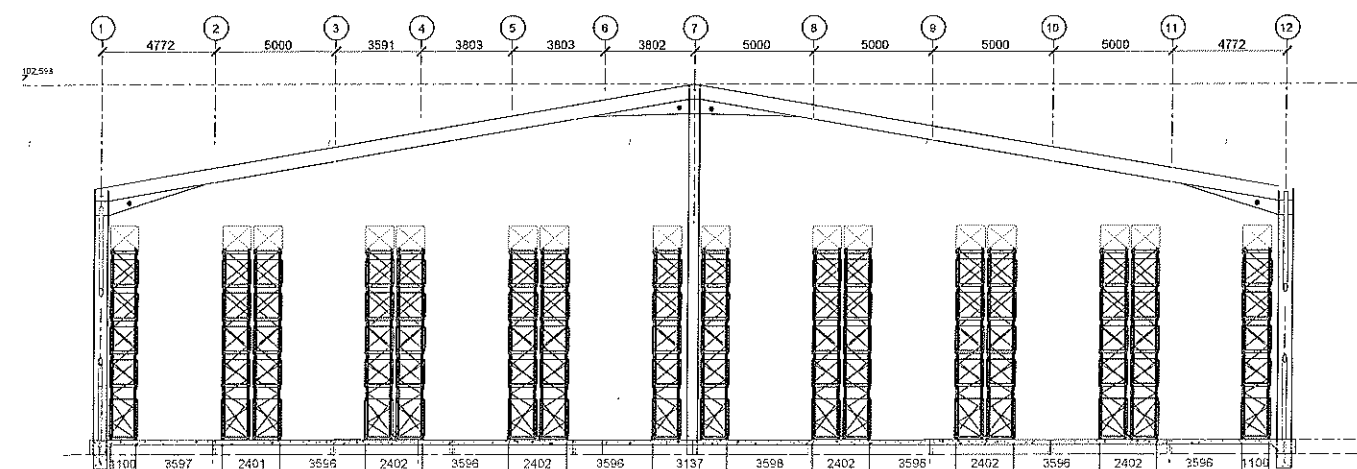

SECTION BB

A		---		---		---	
Rev. no.		Rev. note		By		Date	
Designed by:		Approved by: ---		Order: 10.01.19		Sheet: 01	
				Project: 2019-4727		Scale: 1:2000	
 Dexion® Convert it. Protect it. Handle it.				SW LOGISTICS LTD PROPOSED STORAGE SYSTEM			
Dexion Mumfords Road, Dorcan		Tel: +44 870 224 0220 Fax: +44 870 224 0221 E-mail: enquiries@dexion.co.uk		Drawing no: 2019-4727-001 Drawn by: JAC Revit/Proforma			
Swindon SN10 5HY							
This drawing and design is the copyright of Convert Material Handling, and must not be reproduced in part or in whole without prior written consent, and UK legislation.							