


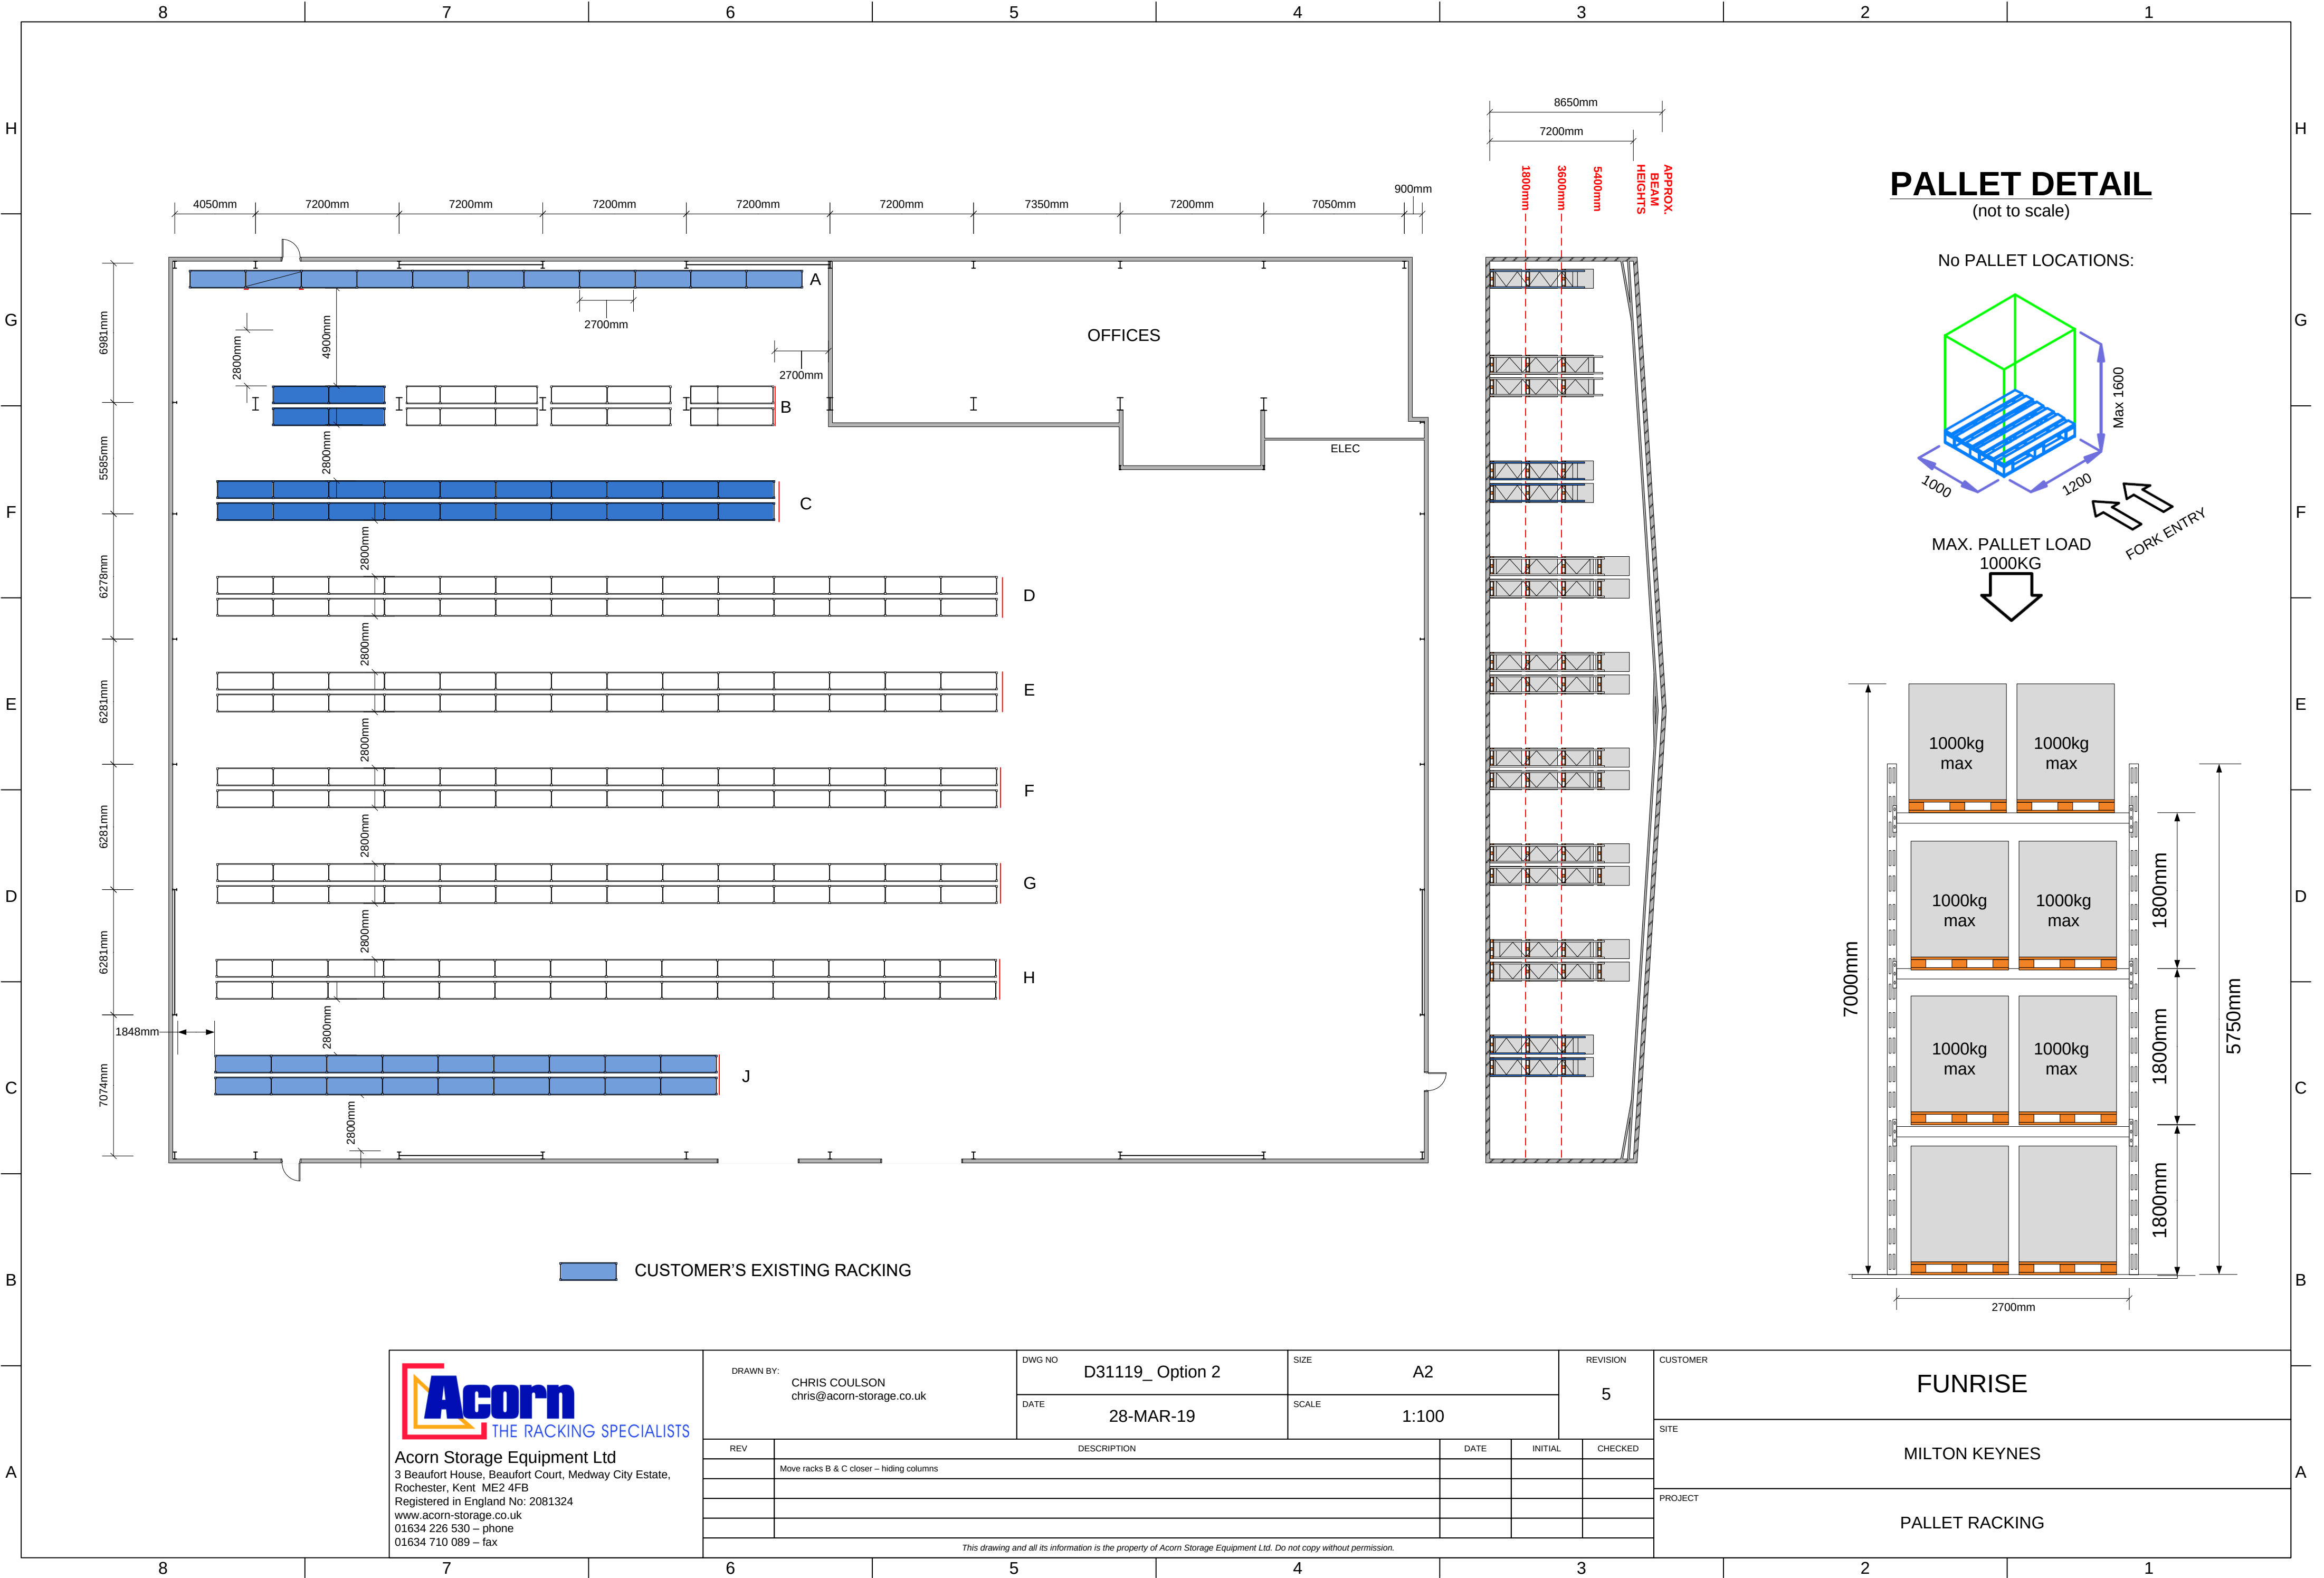



THE RACKING SPECIALISTS

Acorn Storage Equipment Ltd
3 Beaufort House, Beaufort Court, Medway City Estate,
Rochester, Kent ME2 4FB
Registered in England No: 2081324
www.acorn-storage.co.uk
01634 226 530 – phone
01634 710 089 – fax

DRAWN BY: CHRIS COULSON chris@acorn-storage.co.uk		DWG NO D31119_ Option 2	SIZE A2	REVISION 5		
		DATE 28-MAR-19	SCALE 1:100			
REV	DESCRIPTION			DATE	INITIAL	CHECKED
	Move racks B & C closer – hiding columns					
This drawing and all its information is the property of Acorn Storage Equipment Ltd. Do not copy without permission.						

CUSTOMER FUNRISE	
SITE MILTON KEYNES	
PROJECT PALLET RACKING	

This drawing and all its information is the property of Acorn Storage Equipment Ltd. Do not copy without permission.