



FLOOR PLAN - 1:200 SCALE

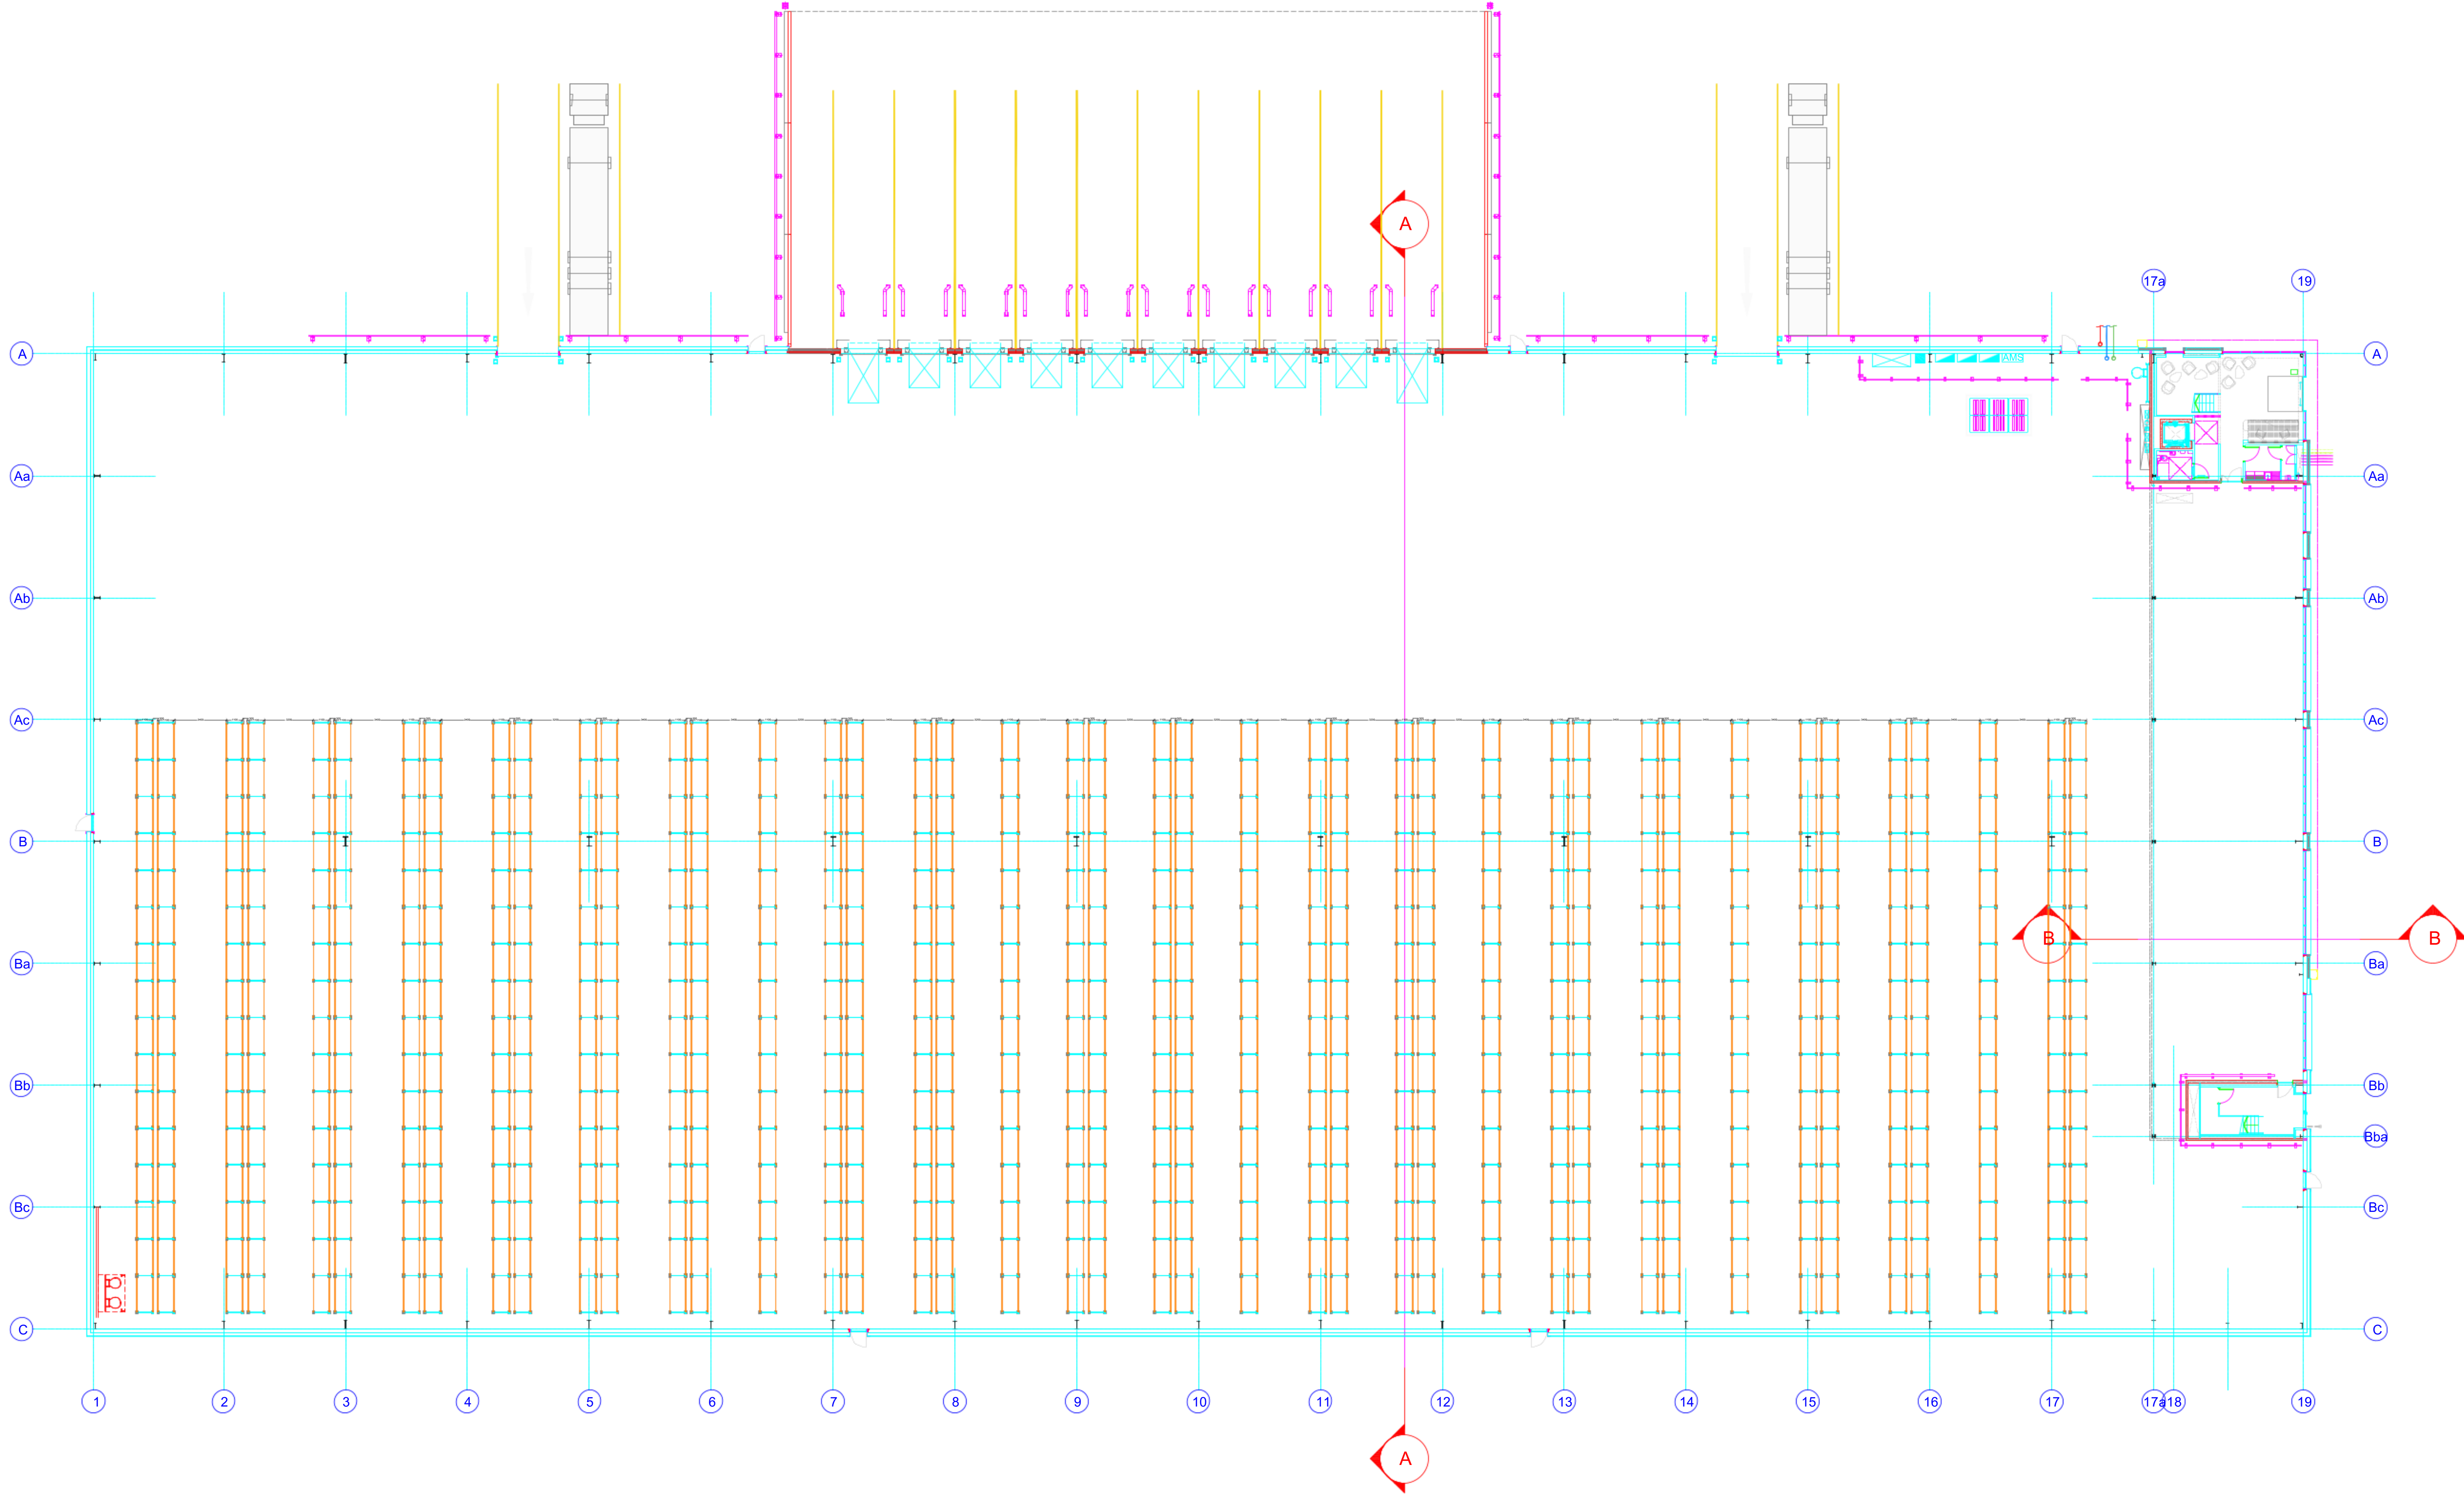


ELEVATIONS - 1:100 SCALE

Racking Bay Profile

Design based on:
Height: 1600mm pallet
Weight: 1000kgs per pallet
UK Pallet Stored 1000mm front face

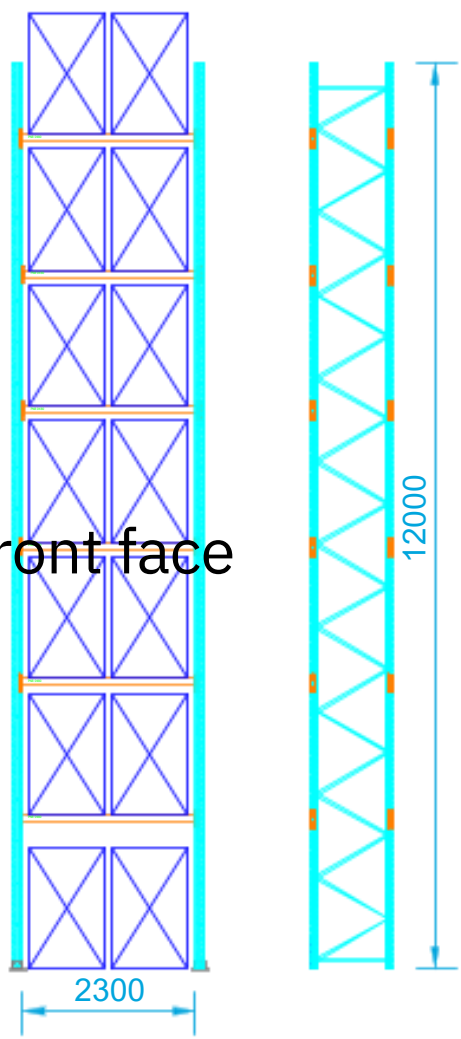

KEY DESIGN NOTES: 1:25 SCALE

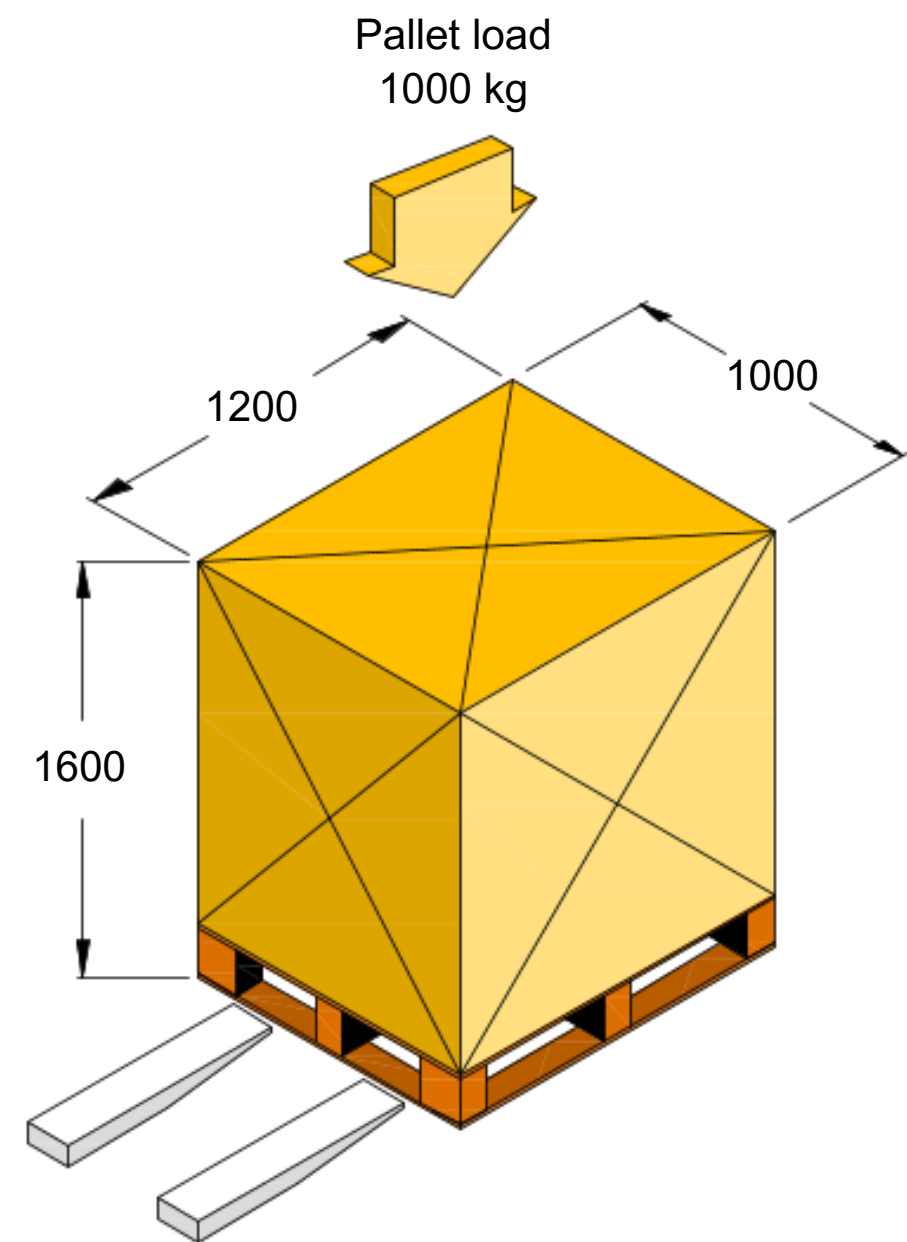


PALLET COUNT

9352 no UK Pallets
stored as shown above.

WIDE AISLE


FLOOR PLAN - 1:200 SCALE

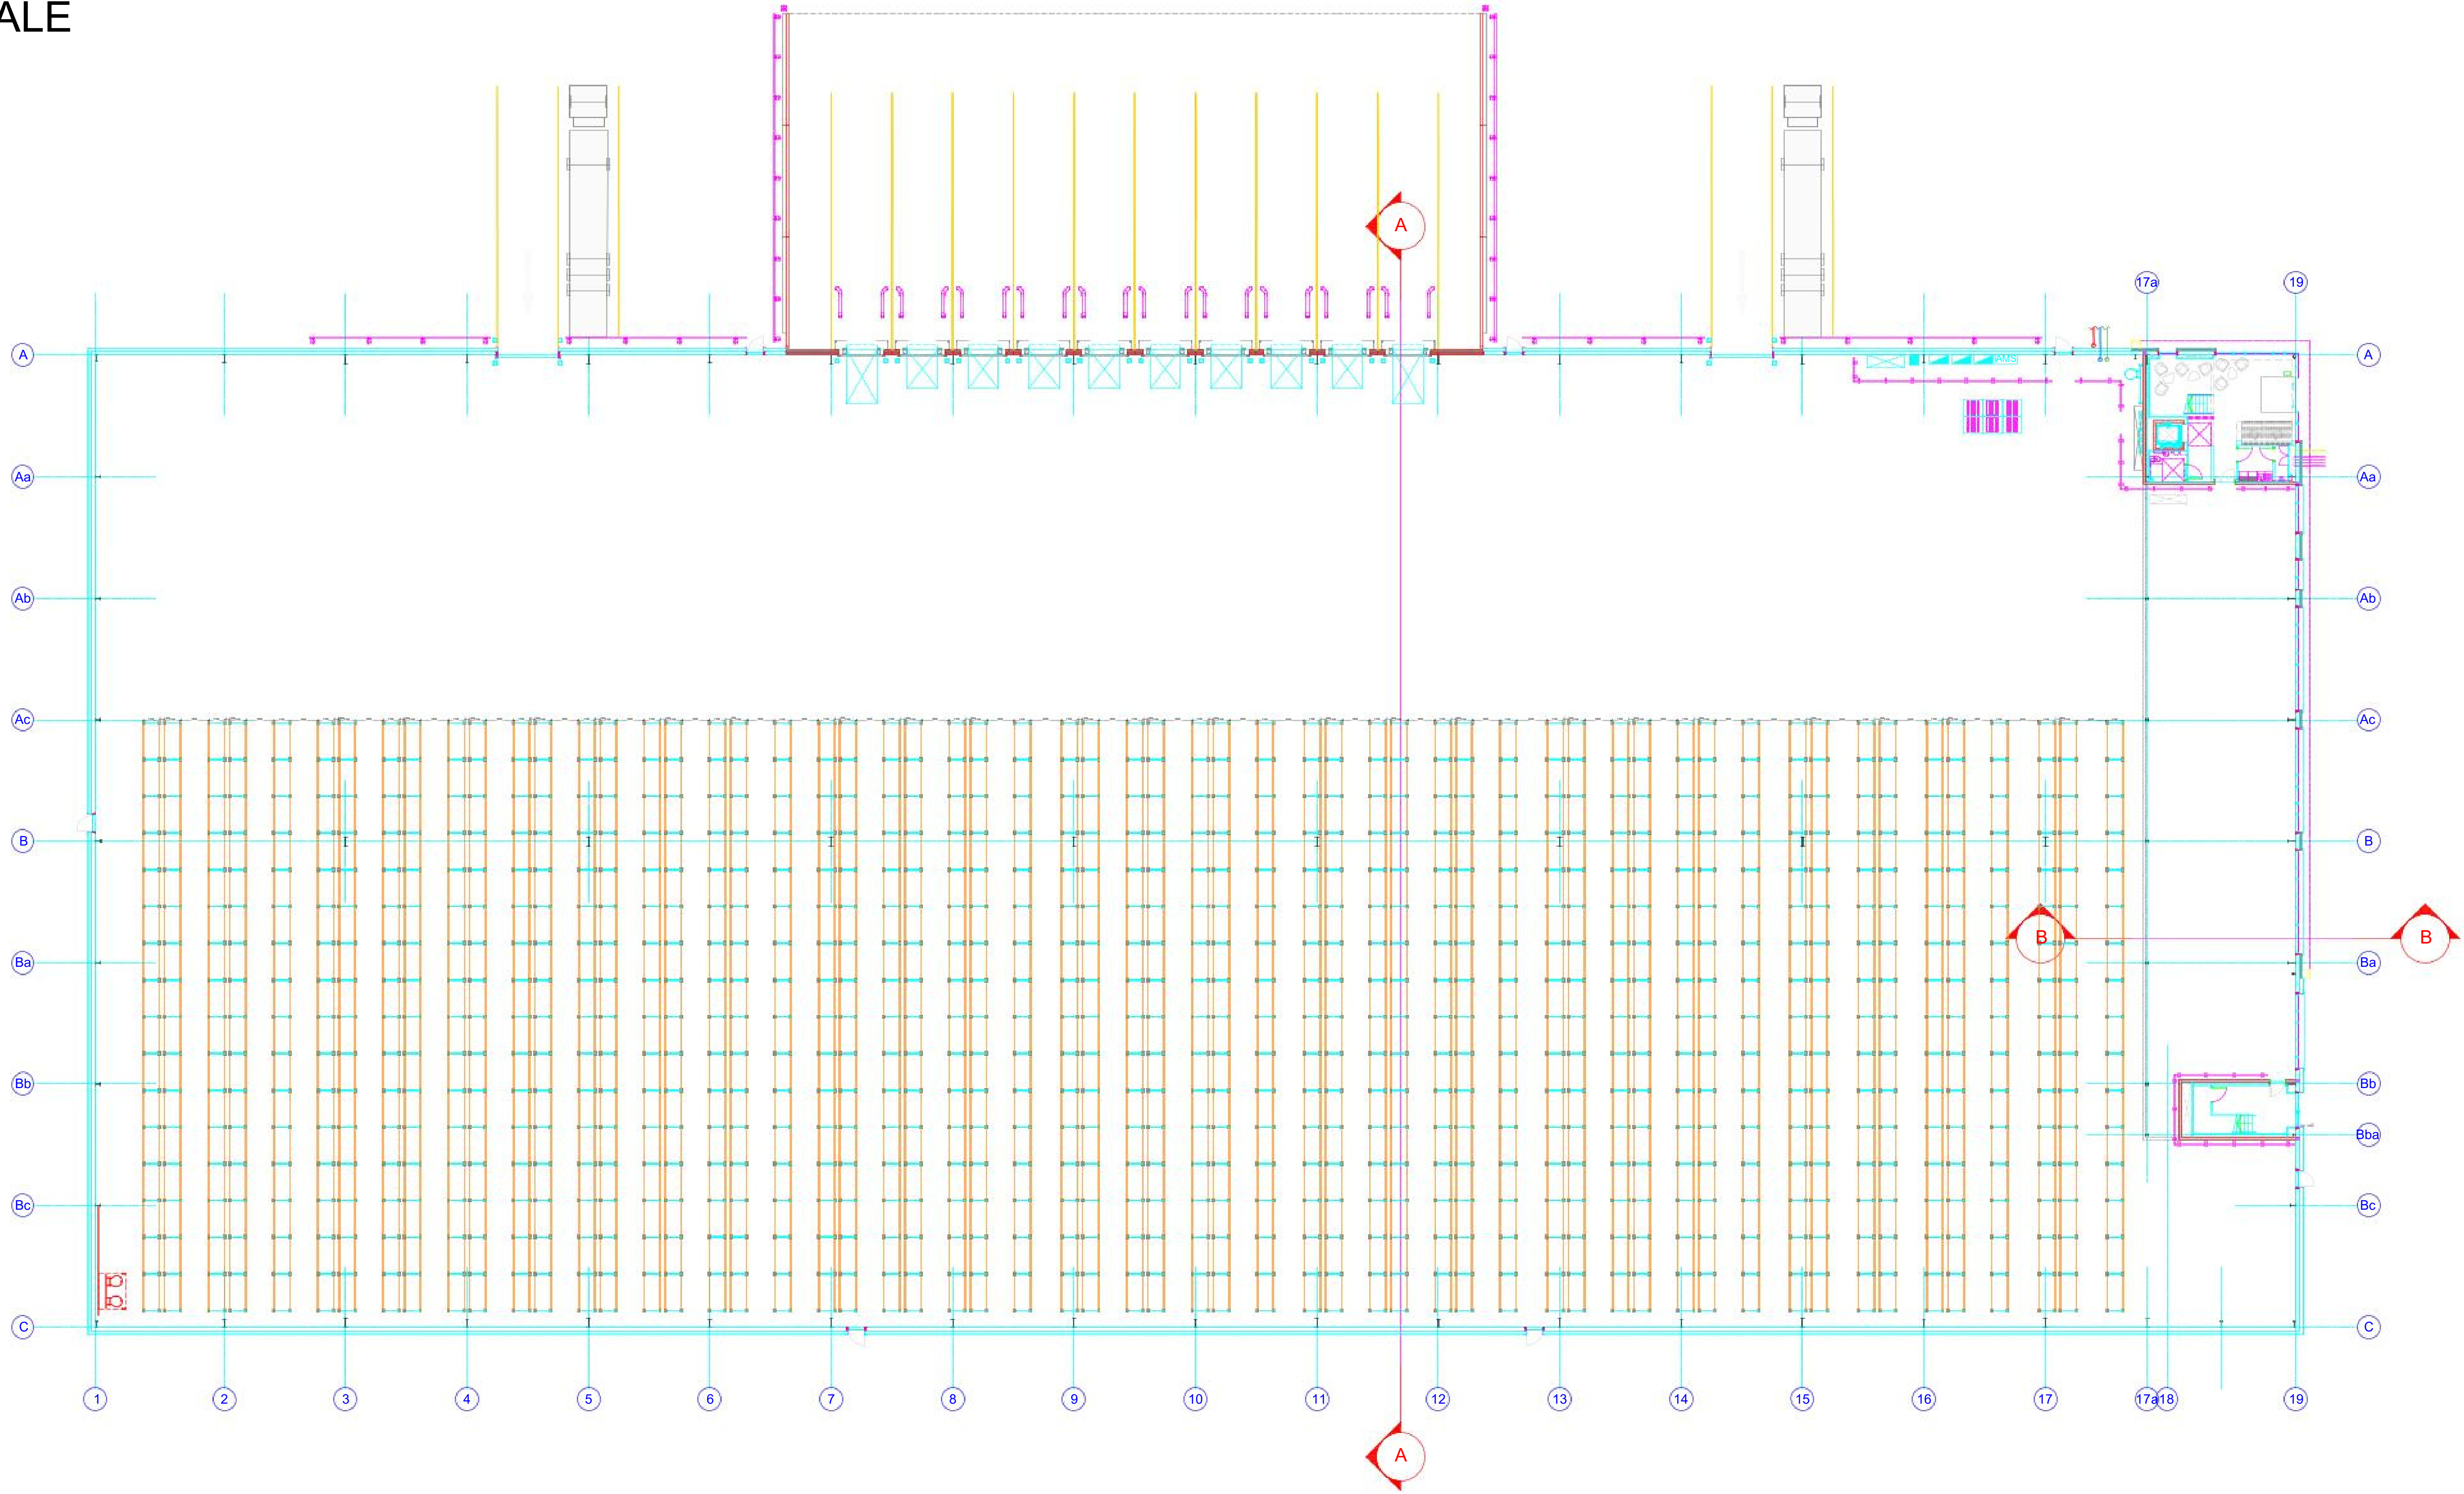


ELEVATIONS - 1:100 SCALE

Racking Bay Profile
Design based on:

Height: 1600mm pallet
Weight: 1000kgs per pallet
UK Pallet Stored 1000mm front face

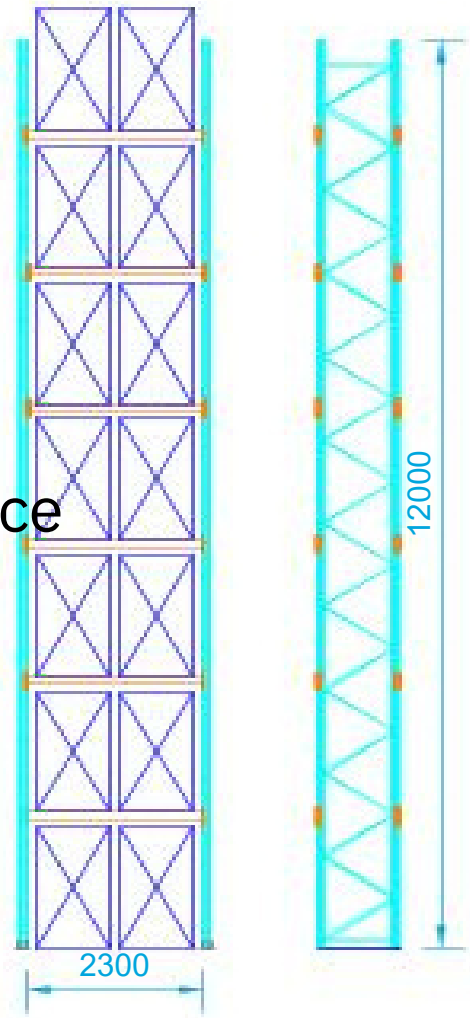

KEY DESIGN NOTES: 1:25 SCALE

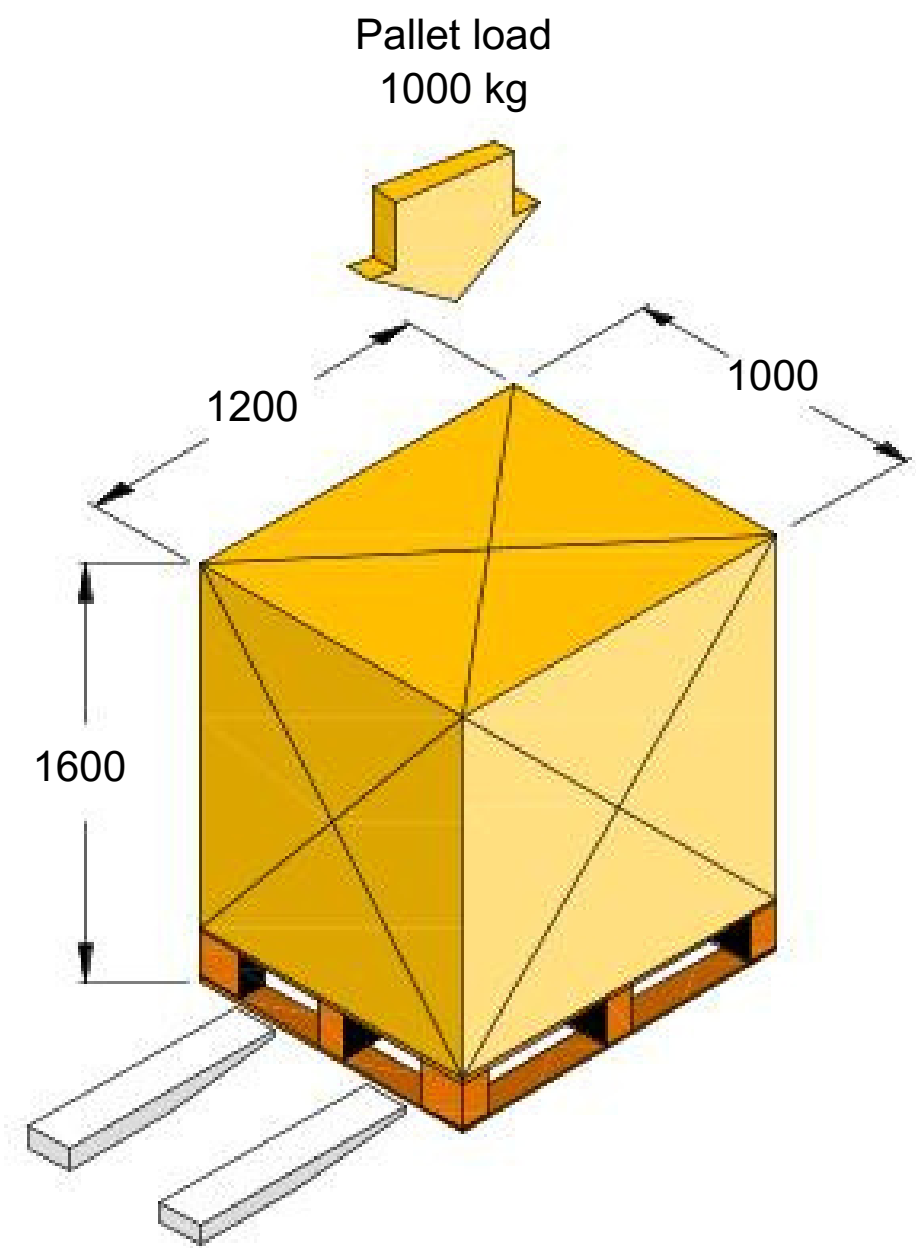

PALLET COUNT

13384 no UK Pallets stored as shown above.

This figure excludes P&D Stations on VNA Racking.

VNA

Contractors must visit the site and be responsible for taking and checking all relevant dimensions