



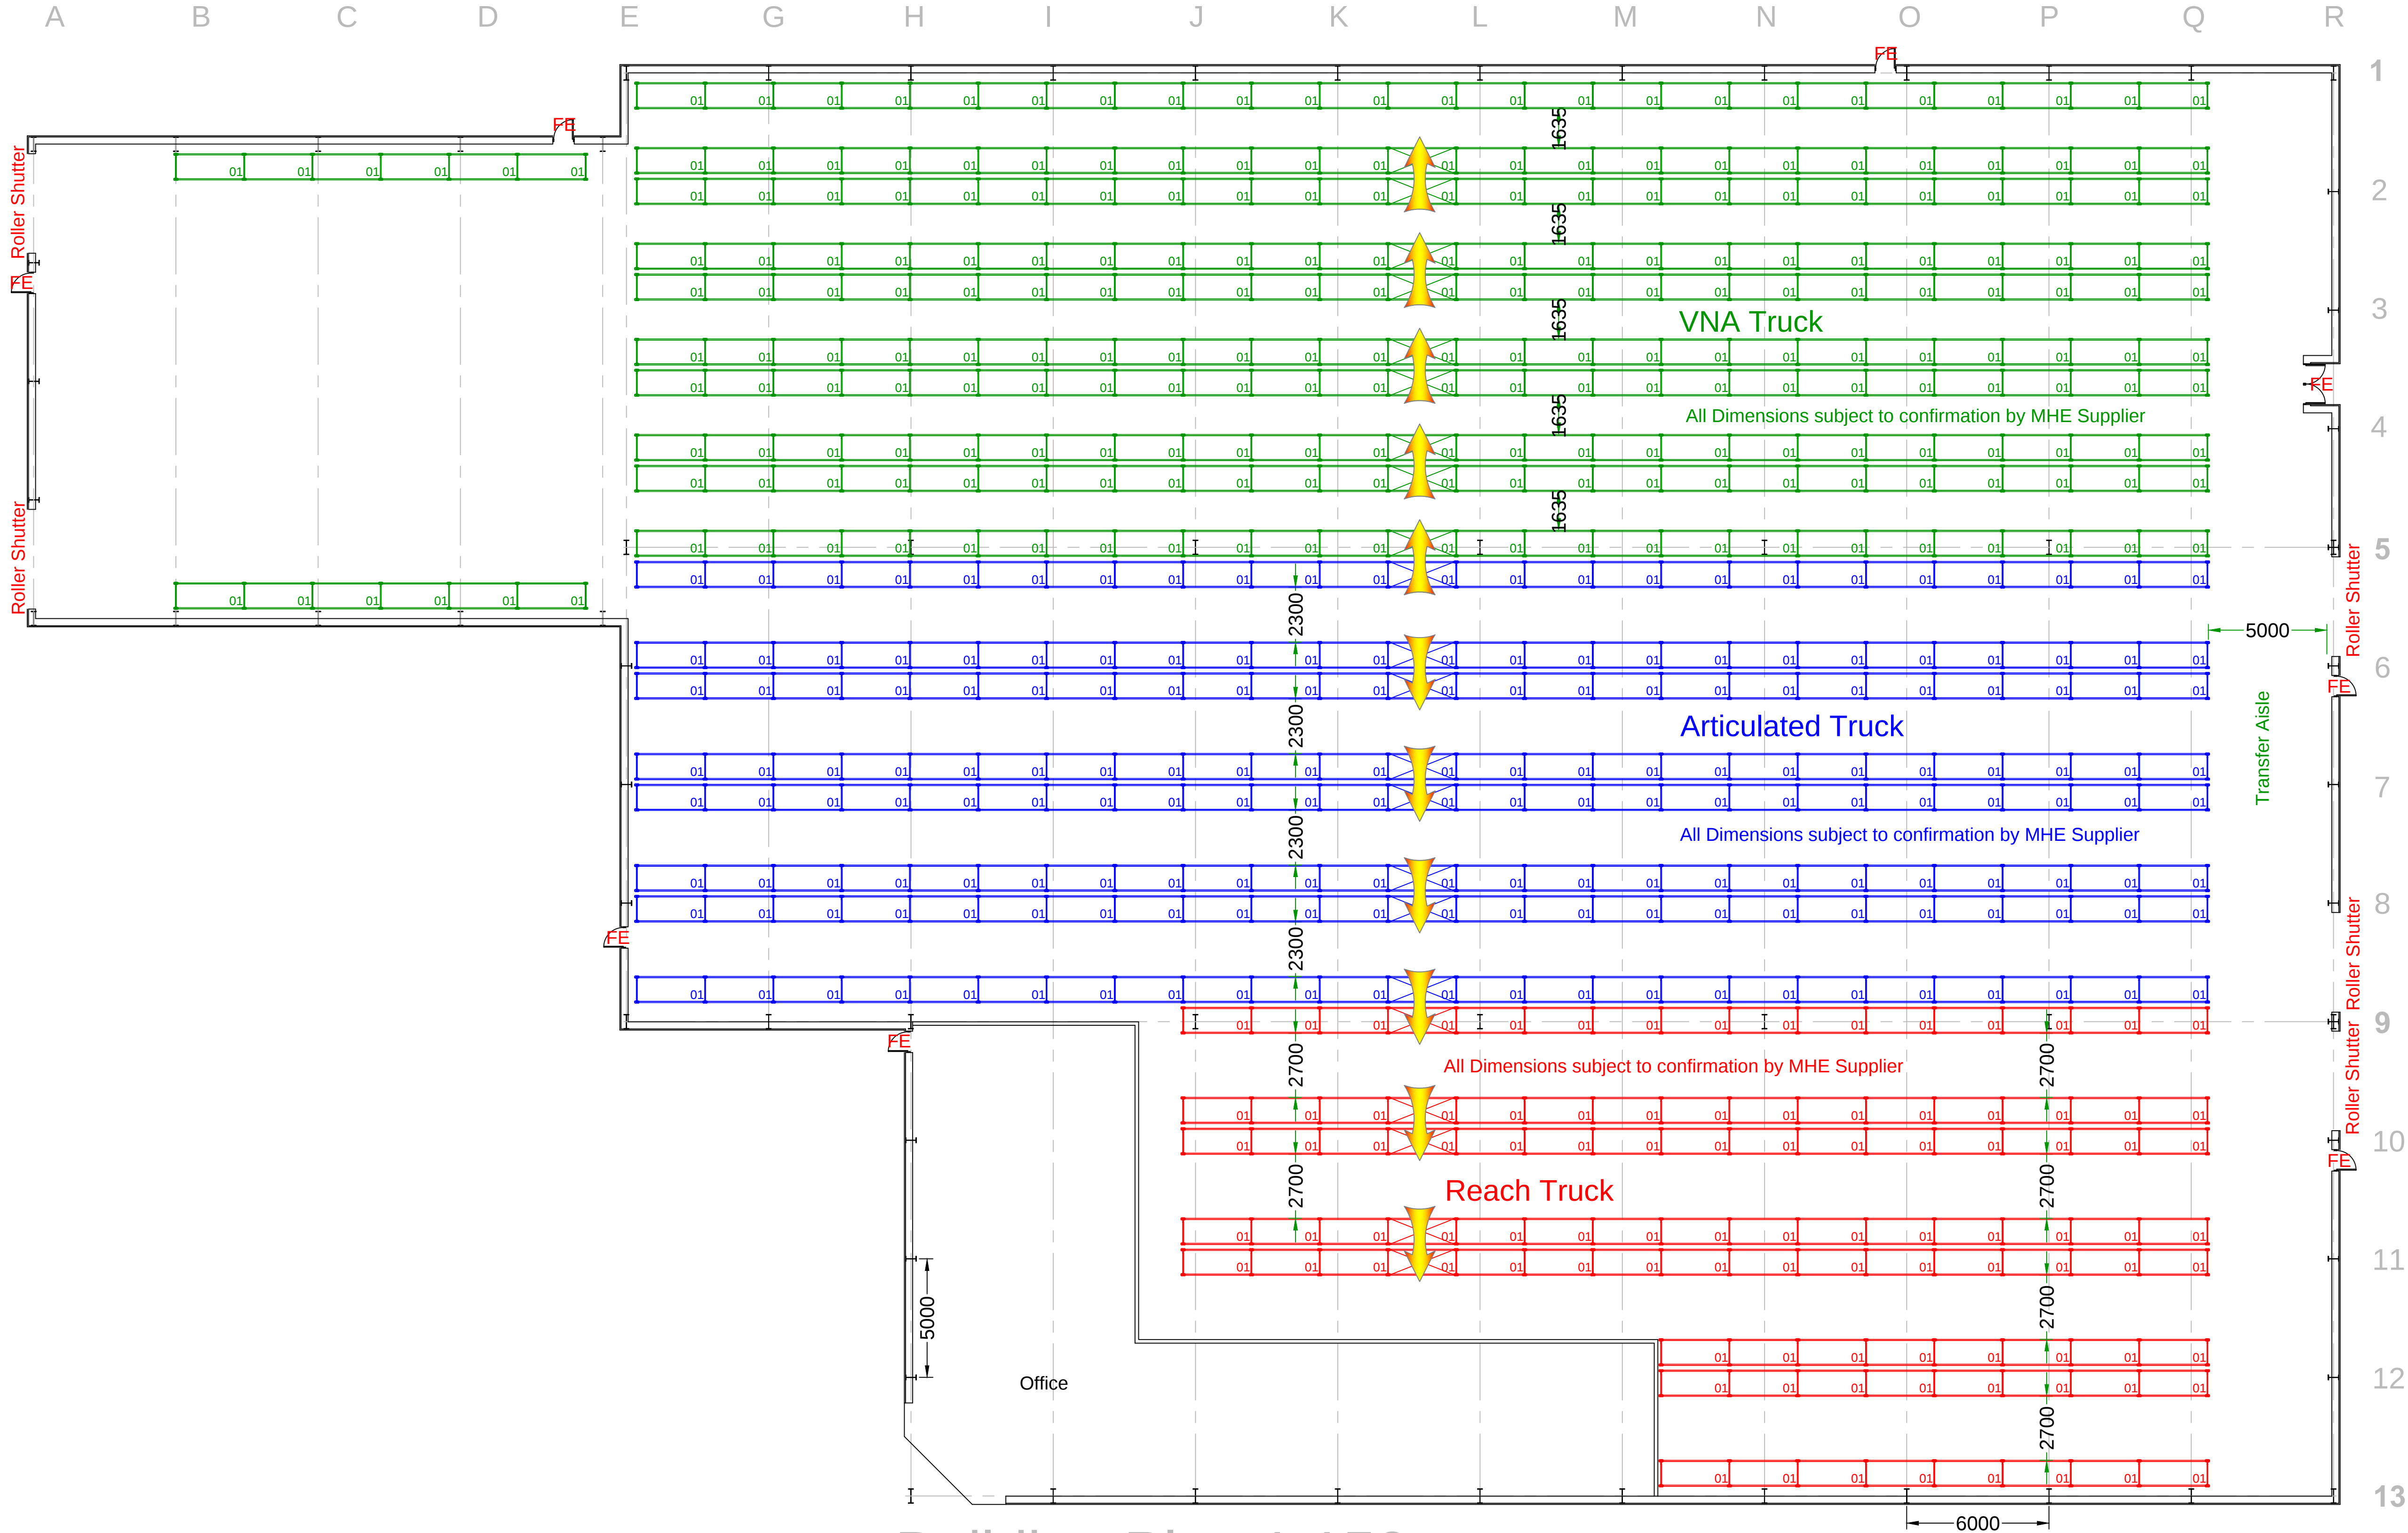

Building Plan 1:150

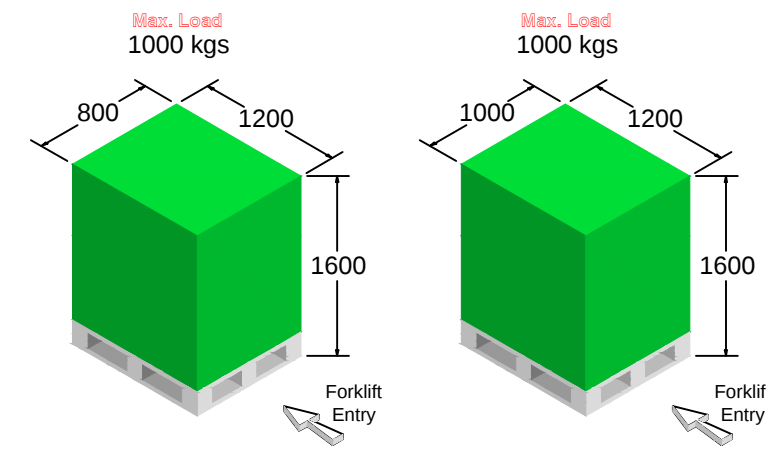

PALLET LOCATIONS (Assume 5 high)

Area	Euro	UK
VNA	3396	2264
Articulated	2712	1808
Reach	1410	940
Goods area	180	120
Total	7698	5132



SUBJECT TO FULL SITE SURVEY

01 Concept Proposal MH 05.02.16

The information contained within this drawing is confidential and is not to be disclosed to others without the written authority of Storage Equipment Centre Limited.

A member of
SEC Group
Unit 11 The IO Centre, Whittle Way, Arlington Business Park,
Gunnels Wood Road, Stevenage, Hertfordshire, SG1 2BD.
Tel: 0870 241 0872 Fax: 0870 241 0873
E-Mail: info@sec-online.co.uk www.sec-online.co.uk



Status	Job no.	Option	Element	Drawing	Issue	Scale	Paper
PR	168160	A	GA	01	01	1:150	A1



Proposed Concept Layouts
Reach, Articulated & VNA