


- Dimensions are all in millimeters, unless stated otherwise.
- It is the recipient's responsibility to print this document to the correct scale.
- All the relevant drawings and specifications should be read in conjunction with this drawing.
- Scaling of this drawing is not recommended.

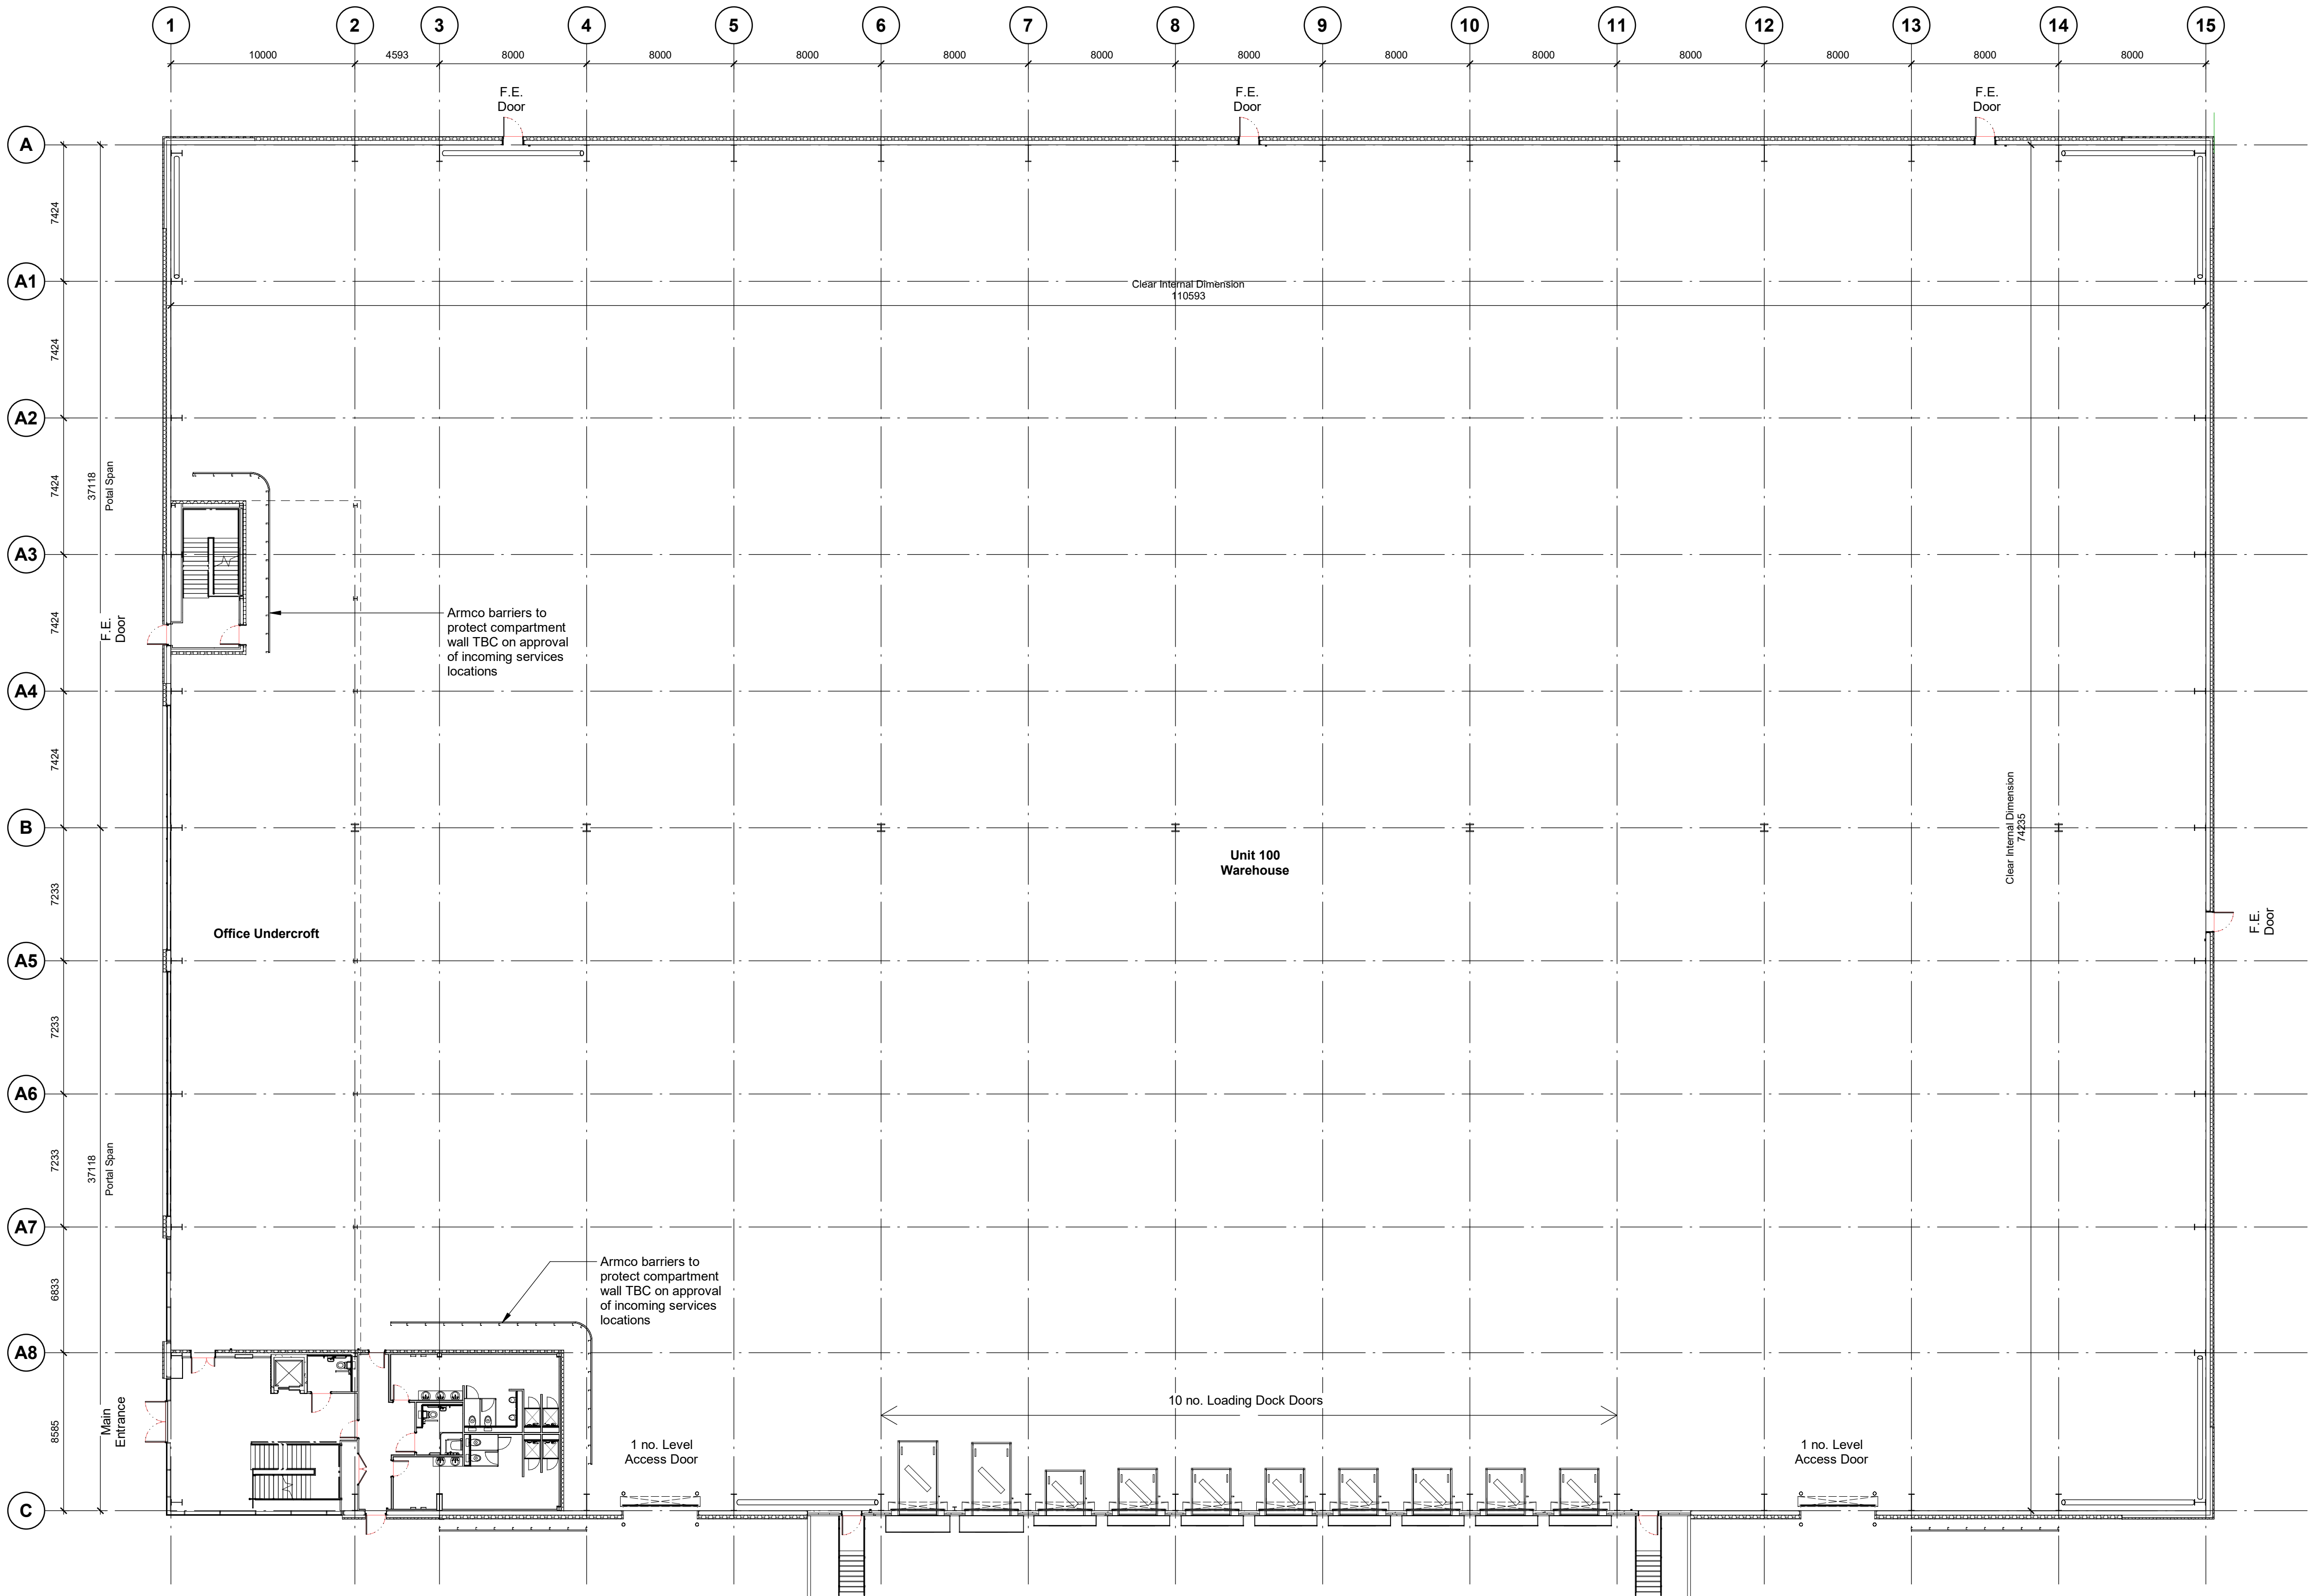

Building Plan
1 : 200

A Initial Issue SJK BSC 02/07/21
rev amendments by ckd date
**Kingston Park South,
Peterborough**
Unit 100 - Building Plan

TENDER
THIS DRAWING IS TO BE USED FOR THE STATED PURPOSE ONLY
AND SHOULD NOT BE USED FOR ANY OTHER

FirethornTRUST

umc
architects

3rd Floor, Manchester Club, 81 King Street, Manchester, M2 4AH
+44 (0)161 413 0590 info@umcarchitects.com

Project Status:	Tender
Suitability / Status:	S0
Drawn / Checked:	SJK / BSC
Date:	11/06/21
Scale:	1 : 200 @ A1
Project:	Number: T1001
20083	Revision: A

1m SCALE 1:200