





NORTH ELEVATION - LYDDEN ROAD



SOUTH ELEVATION - BENDON VALLEY

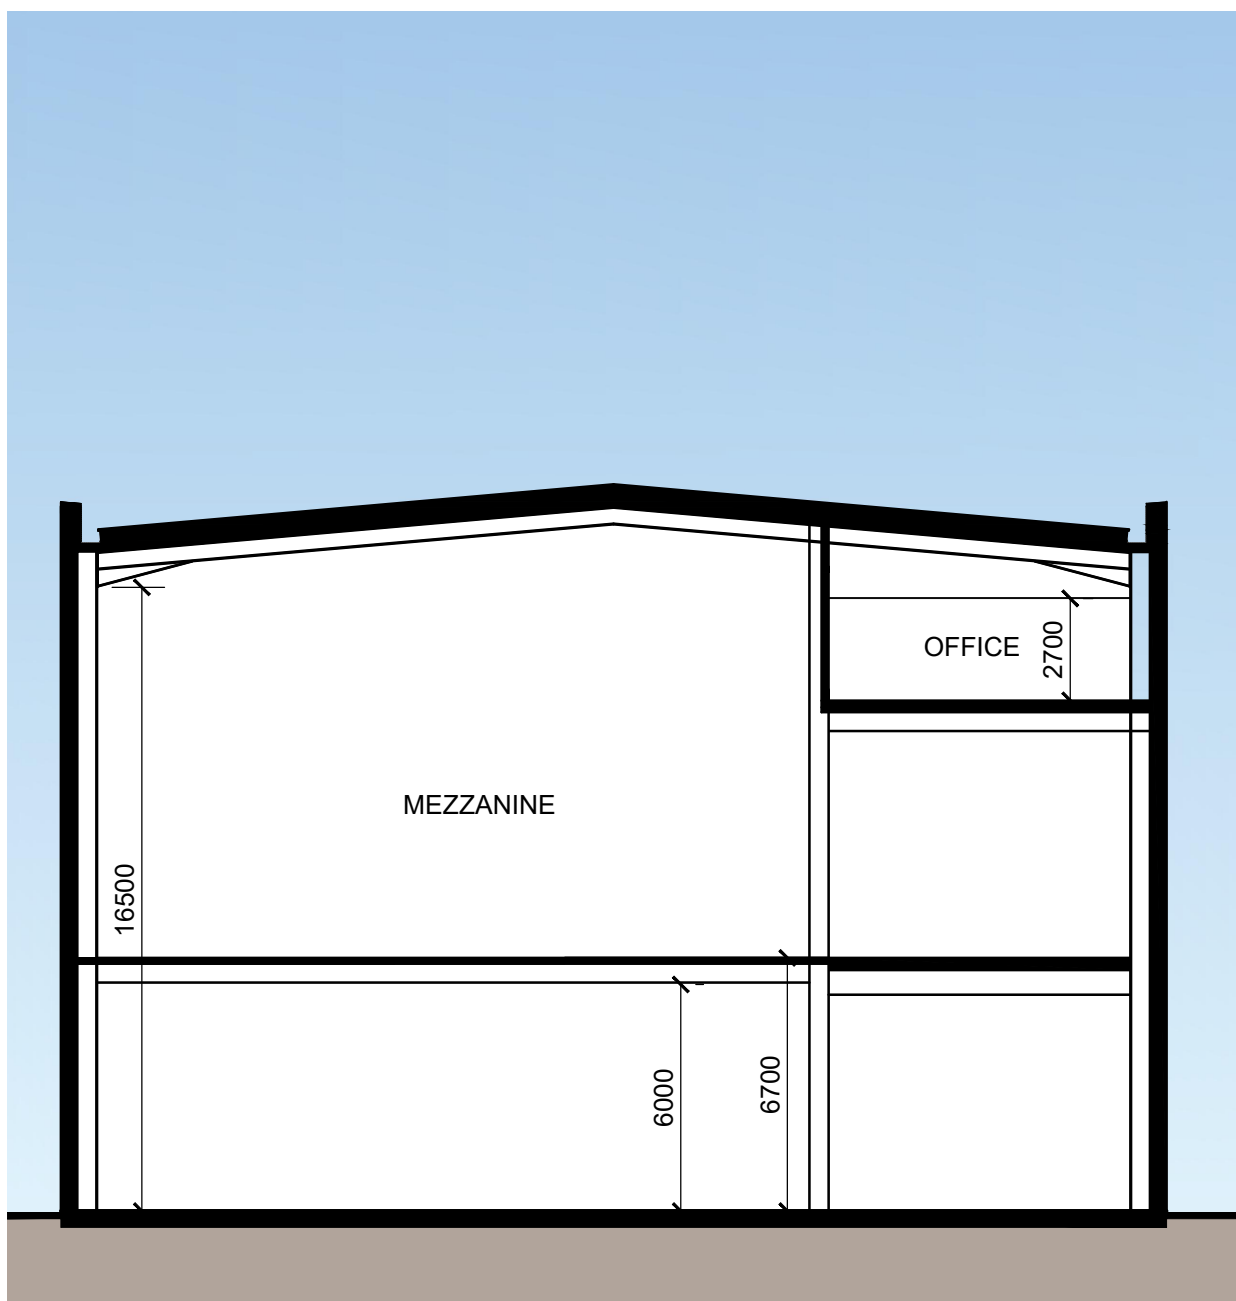

INDICATIVE SECTION

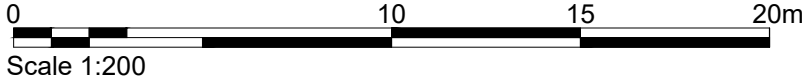

Figured dimensions only are to be used. All dimensions to be checked onsite. Differences between drawings and between drawings and specification or bills of quantities to be reported to the PRC Group.

© The copyright of the drawings and designs contained therein remains vested in the PRC Group

Revisions: Drawn/Chkd: Date:

MATERIALS KEY:

- 1 COMPOSITE METAL CLADDING VERTICAL LAID (SILVER, WHITE & ANTHRACITE)
- 2 BRICKWORK TO MATCH EXISTING
- 3 ALUMINIUM FRAMED ENTRANCE DOORS POWDER COATED ANTHRACITE GREY RAL 7016
- 4 ALUMINIUM FRAMED WINDOWS POWDER COATED ANTHRACITE GREY RAL 7016
- 5 LOADING DOORS (INSULATED) ANTHRACITE GREY RAL 7016
- 6 STEEL BOLLARD (YELLOW)
- 7 STEEL PERSONNEL DOORS ANTHRACITE GREY RAL 7016
- 8 BUILT UP/COMPOSITE CLADDING ROOF (GOOSEWING GREY RAL 7038)
- 9 CANOPY

Client:
NEEDSPACE? LTD

Project:
9 LYDDEN ROAD

Drawing Title:
PROPOSED ELEVATIONS

Scale @ A2: 1:200
Checked by: ME
Date: APR 25

Job No: 11658
Stage: FE 013
Drawing No: *
Rev: *

Issue Status:
Construction ☐ Preliminary ☐
Information ☐ Approval ☐
Tender ☐



12 Warren Yard,
Warren Park,
Milton Keynes,
MK12 5NW
01908 305 246
info@prc-group.com
www.prc-group.com

Architecture
Planning
Master Planning
Urban Design
Interiors
Landscape

Offices
Woking
London
Milton Keynes
Warsaw

PRC Architecture & Planning