


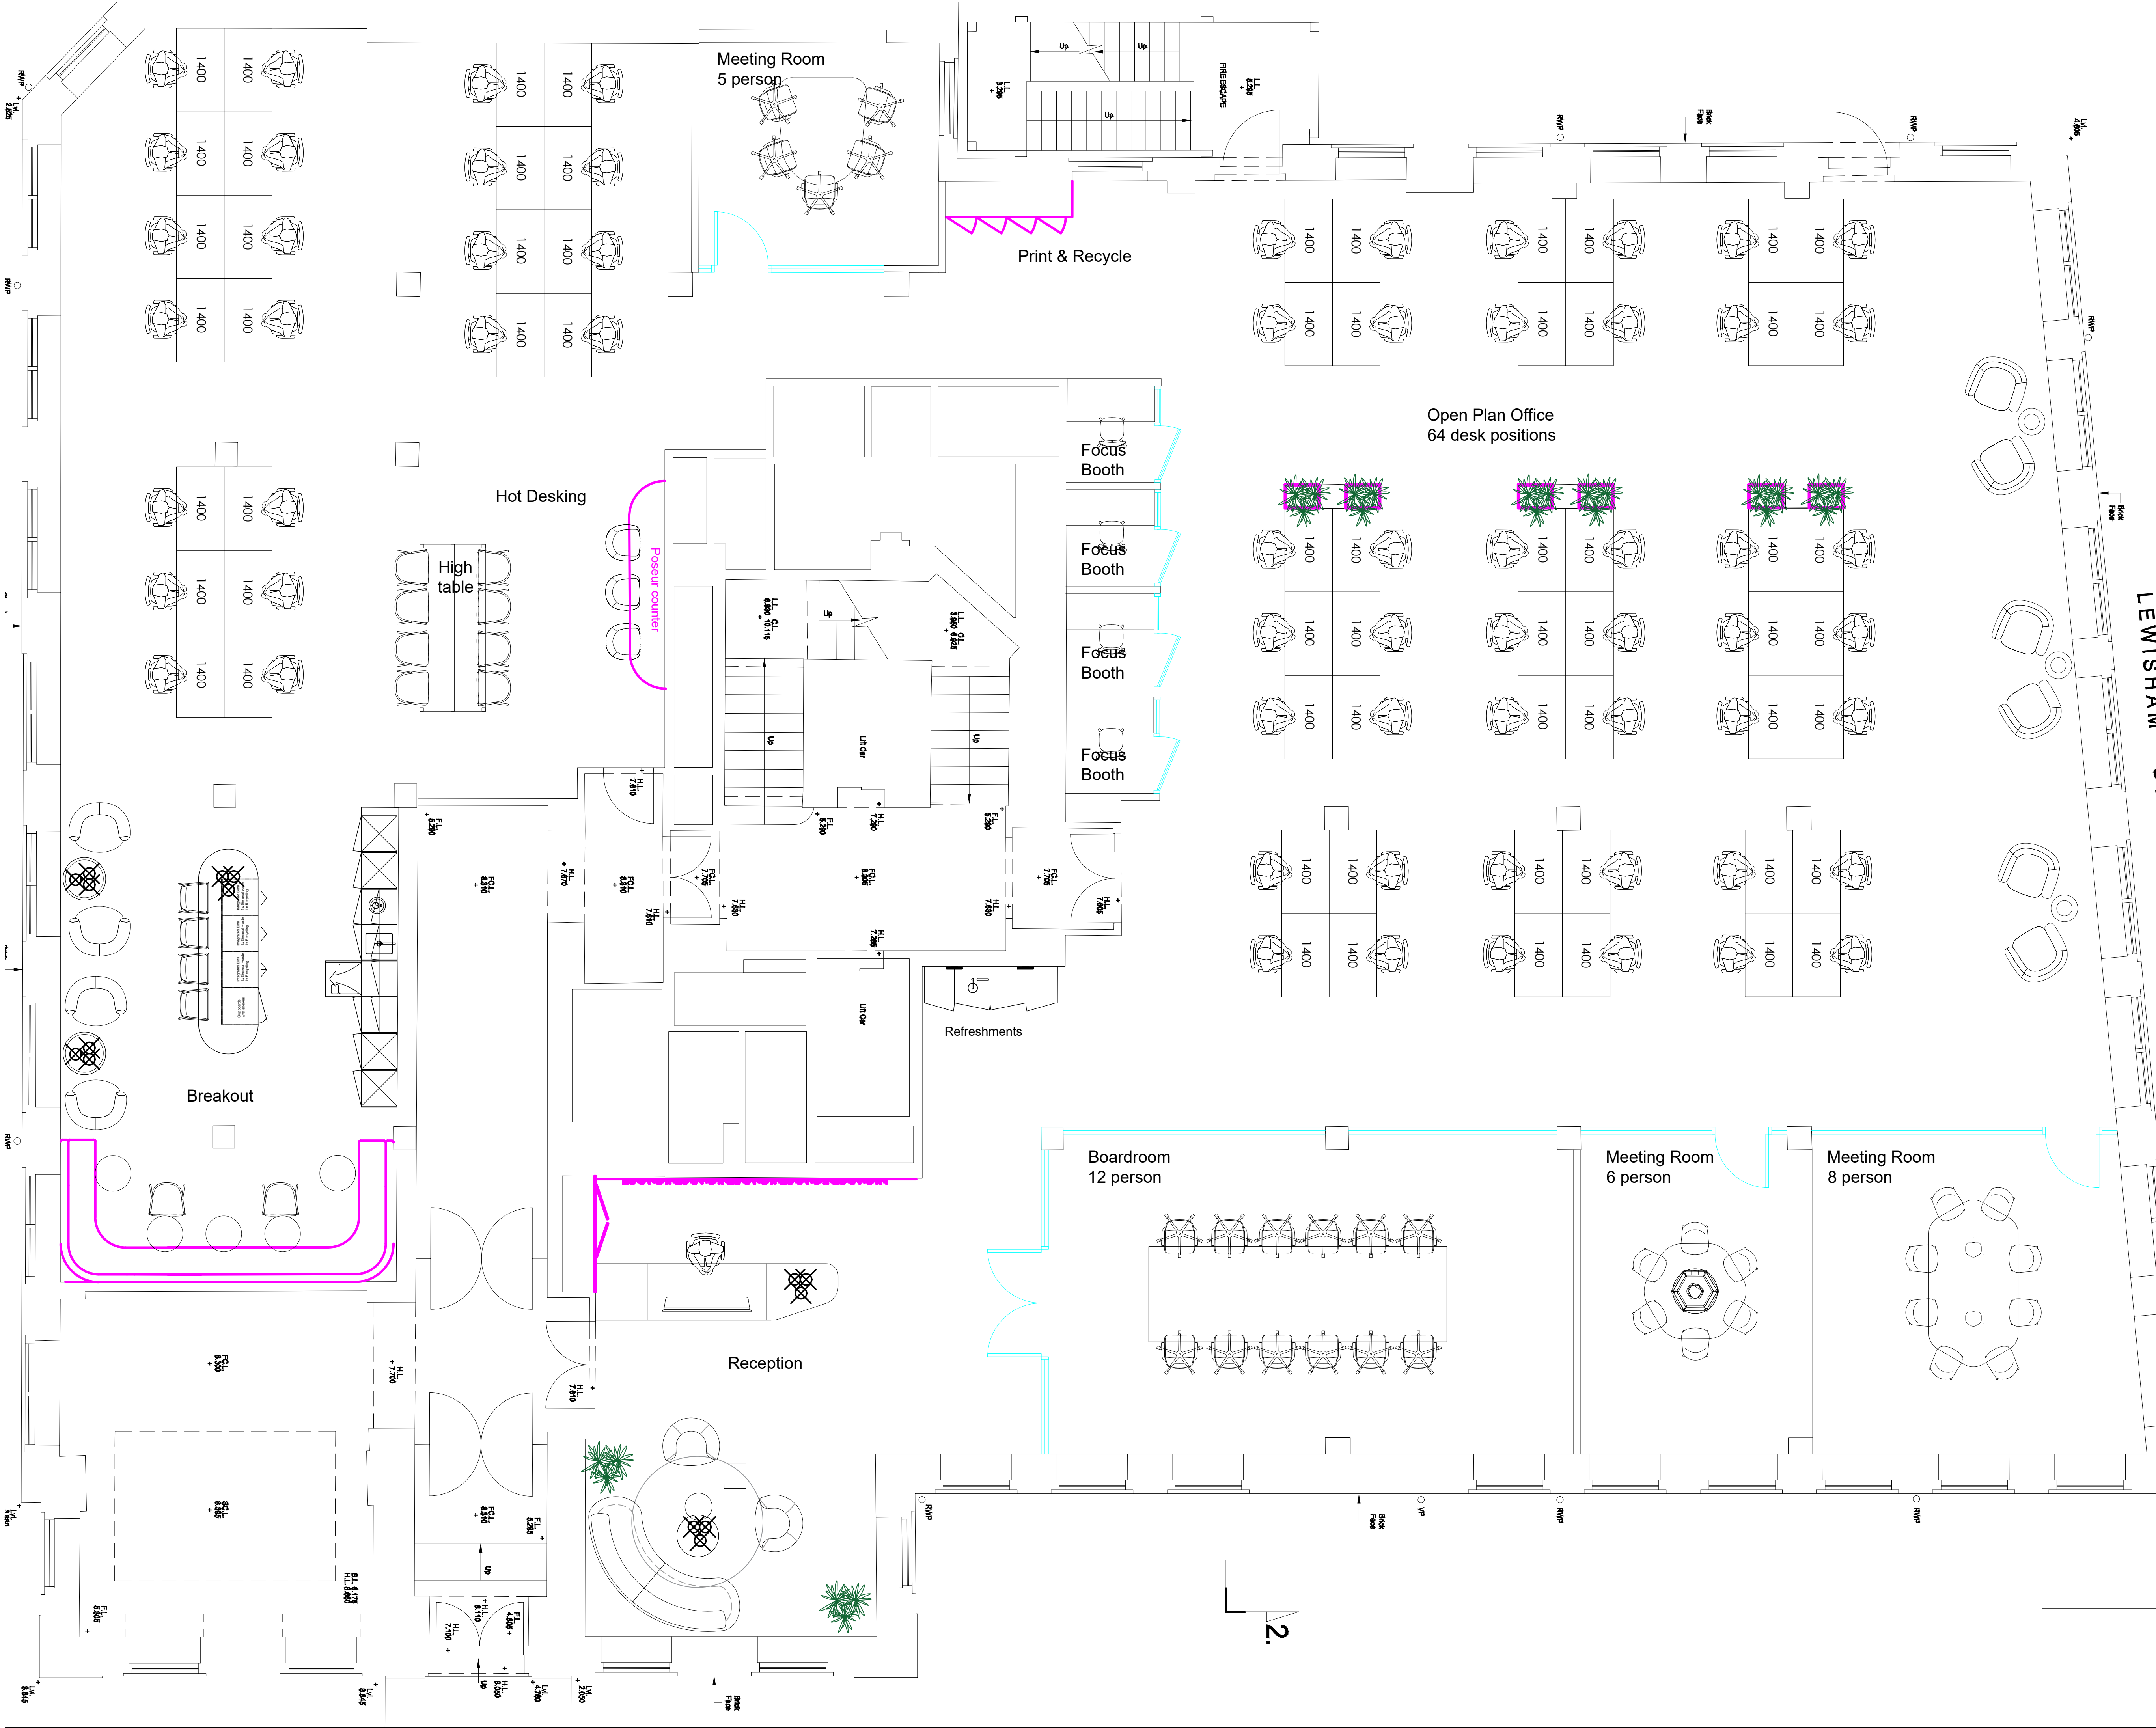

The copyright of this drawing remains the property of dp designs limited and must not be reproduced in any form without the written permission of dp designs limited

ALL DIMENSIONS MUST BE SITE CHECKED

B	Revisions following agent feedback AC 05.05.26	
A	Revisions following agent feedback AC 05.05.26	
REVISION	COMMENTS	
CLIENT REVIEW & ACCEPT		
Date	Approval ref	Name
Issue: COMMENT		
Subject to Building Control Approval		
Client: Hudson Advisers		
Site Address: Clarence House, 4 Mathew Parker Street Westminster, SW1		Title: Ground Floor GA
Date: MAY 2026	Scale: 1: 50 @ A1	
Drawn by: AC	Checked by: CF	Approved by: DP
Quote / Job no: Q3052		Project ref: CH
Company: DPD	Volume: Z1	Floor No: ZZ
Type/Role: DRW	0004	Rev: B

27a Harris Business Park, Hanbury Road, Bromsgrove
Worcestershire B60 4DJ
01527 839800 DPDESIGNS.CO.UK