

FLOOR FINISH




Carpet Tile
REF: GREZZO AB64 9930 by Desso
(App.45 SQM)



TIMBER EFFECT HERRINGBONE LAMINATE
REF: MYS - 8MM HERRINGBONE LAMINATE
FLOORING - NEWPORT BEIGE OAK



VINYL FLOOR
WITH ANTI SLIP STAIR NOSING - ANTIQUE BRASS
REF: NATURALE CEPPO BY KARNEAN
COMMUNAL AREA
STAIRCASE

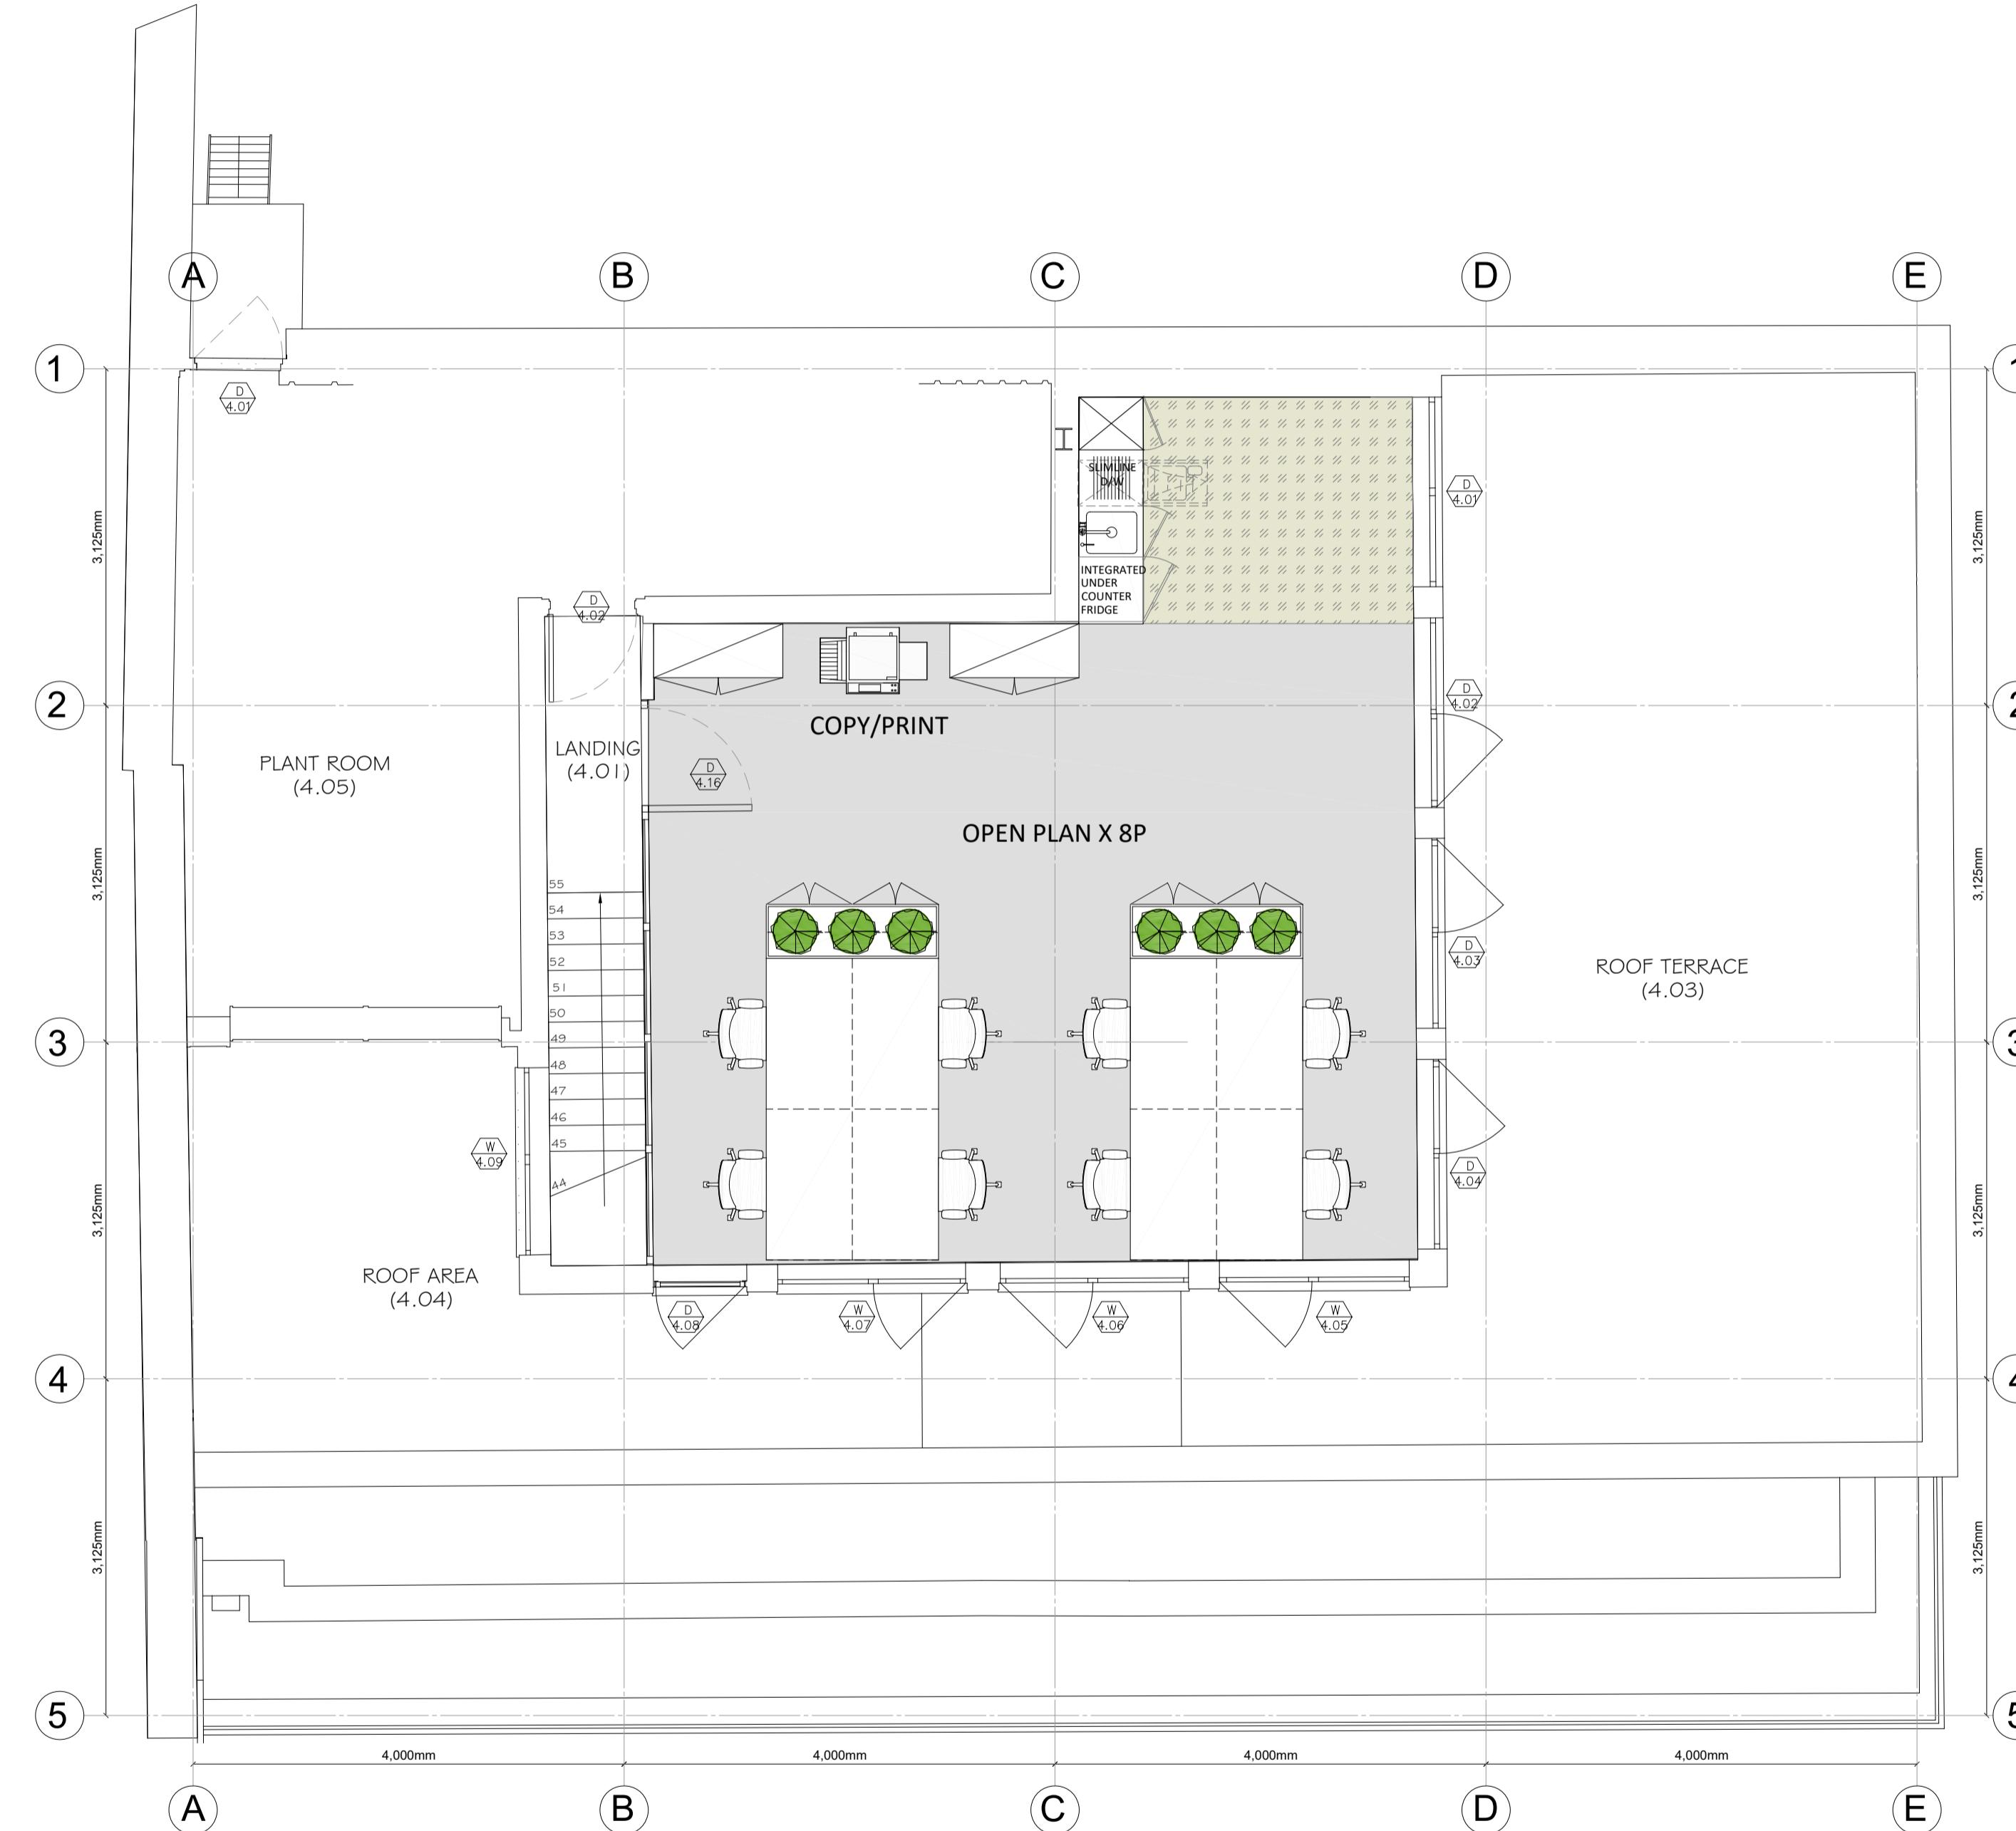

FOURTH FLOOR

APPROXIMATELY 50 SQM (538 SQFT) IN NET TOTAL

E	Testfit amended per client's comments	07.01.25
D	Testfit Options	05.01.25
C	Floor finish amended	08.09.25
B	Teapoint unit location amended	08.08.25
A	FF amended.	11.06.25

TITLE GA-4FL-SK02

STATUS DRAFT



81 Chancery Lane
London
WC2A 1DD

www.constructivespace.com

E: info@constructivespace.com

T: 0203 4409870

CONSTRUCTIVE
SPACE

CLIENT

9 ORANGE STREET

PROJECT

9 ORANGE STREET
LONDON
WC2H 7DQ

DESCRIPTION

4FL
GENERAL ARRANGEMENT
PROPOSED

DATE 07.02.25 DRAWN BY SP

SCALE 1:50@A1 CHECKED BY BH

DRAWING NO REV

OS_A_4_GA_SK02 E